



LOCATION MAP  
SCALE: 1:1250

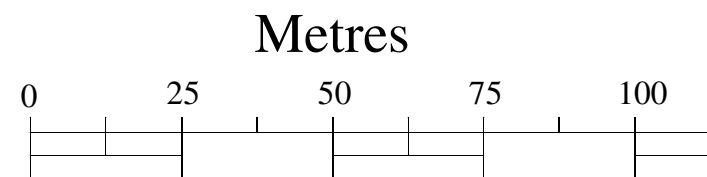

Scale: 1:1250




BLOCK PLAN  
SCALE: 1:500

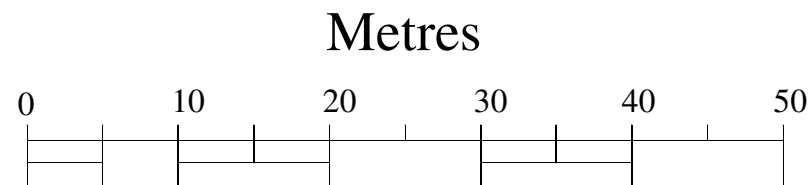

Scale: 1:500

**NOTES**

**LEGEND**

 PROPOSED NEW CONSTRUCTION

*T Adebayo C. Eng*

*(Architecture, Design and Structure)  
228 High Street  
Barnet  
EN5 5TD  
Tel: 07961-161810  
E-mail: sales@planandbuild.net  
www.planandbuild.net*

*Project Title*

SINGLE STOREY REAR EXTENSION

*Project Address*

95 SHERRARDS WAY,  
EN5 2BP

*Drawing Title*

LOCATION MAP &  
BLOCK PLAN

*Date* 23 JAN 2021

*Dwg No.* PB-21/95SHER/10

*Scale* 1:1250 & 1:500