


Elevation A Elevation B

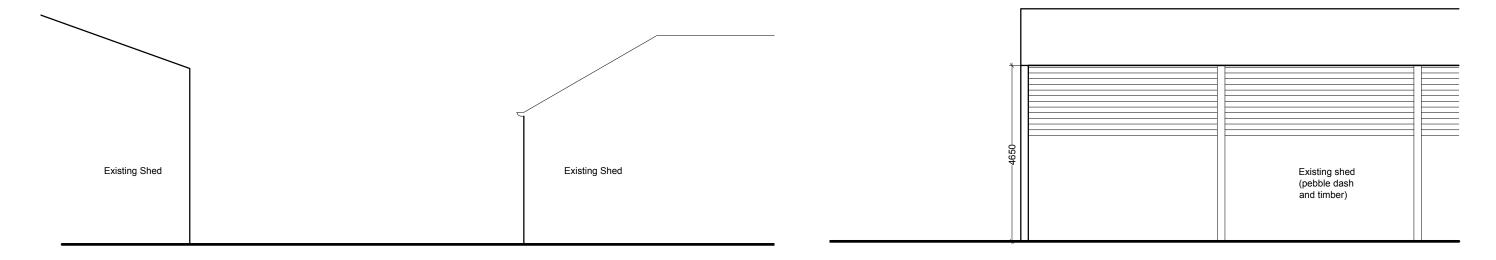

Elevation C Elevation D

Do not scale. Use figured dimensions only.
All dimensions to be checked on site.

All drawings to be read in conjunction with other consultants' information. Any discrepancies to be reported before work commences.

Rev	Date	Description	Diawii	CHECKEU
	XX.XX.XXXX		<u> </u>	-
				_
				
				

Signature / Stamp			
Date			

21 Carmel Road Colombo 03 t +94 (0) 11 436 3887 e hello@codesign.lk w codesign.lk

Status **Project Title** For Planning Thornton Farm Date **Drawing Title** 12.10.2020 Biomass Boilers Elevations - Existing Drawing No. Scale 1:100 @ A3 310 Project No

Rev. P1