


Existing Access Road Finishes

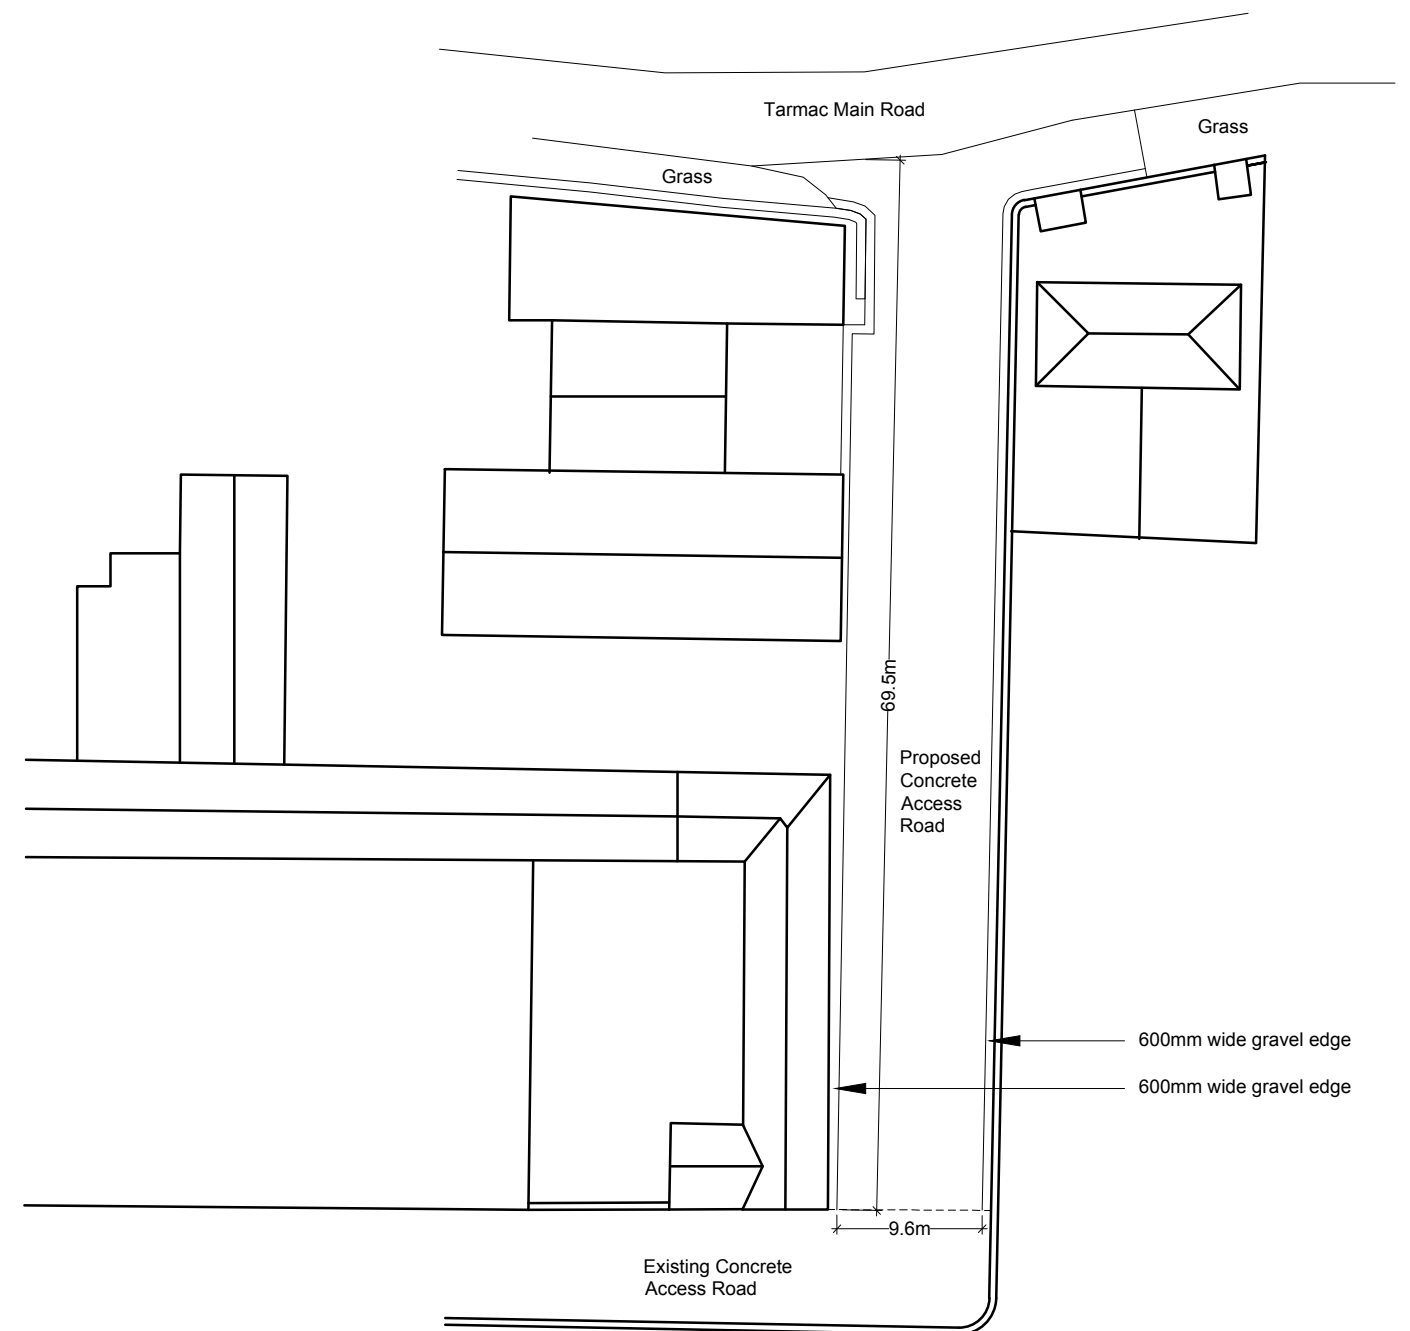

Proposed Access Road Finishes

Do not scale.
Use figured dimensions only.
All dimensions to be checked on site.

All drawings to be read in conjunction
with other consultants' information.
Any discrepancies to be
reported before work commences.

Rev	Date	Description	Drawn	Checked
--	xx.xx.xxxx	----	--	--

Client Approval

Signature / Stamp _____

Date _____

Co.Design
Architecture & Interiors

21 Carmel Road t +94 (0) 11 436 3887
Colombo 03 e hello@codesign.lk
Sri Lanka w codesign.lk

Status
For Planning

Date
12.10.2020

Scale
1:500 @ A3

Project Title
Thornton Farm

Drawing Title
Access Road Resurfacing

Drawing No.

Project No.	Drawing No.	Rev.
Project No	220	P0