
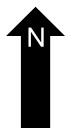
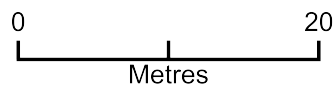


Garage Conversion

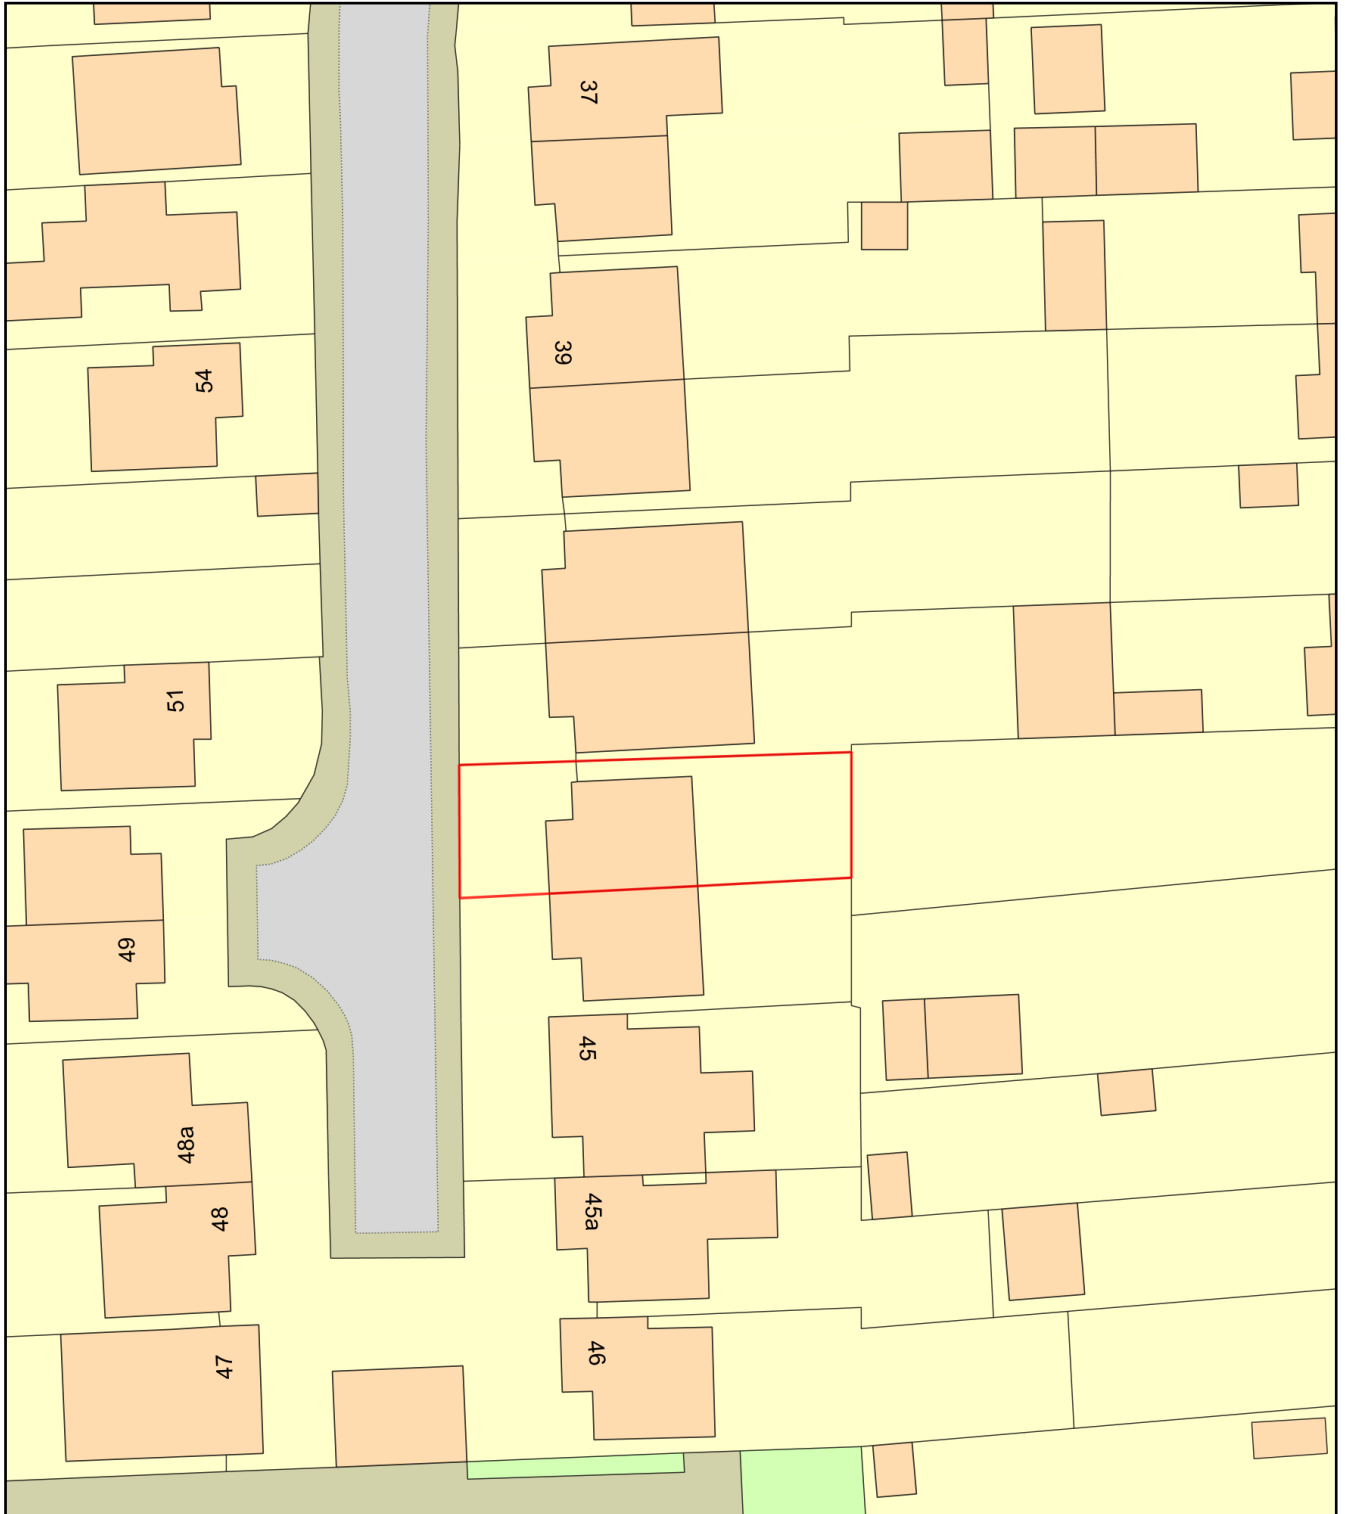

Plan Produced for: Norma James

Date Produced: 16 Nov 2020

Plan Reference Number: TQRQM20321225845267

Scale: 1:500 @ A4