


# Garage Conversion - Location Plan

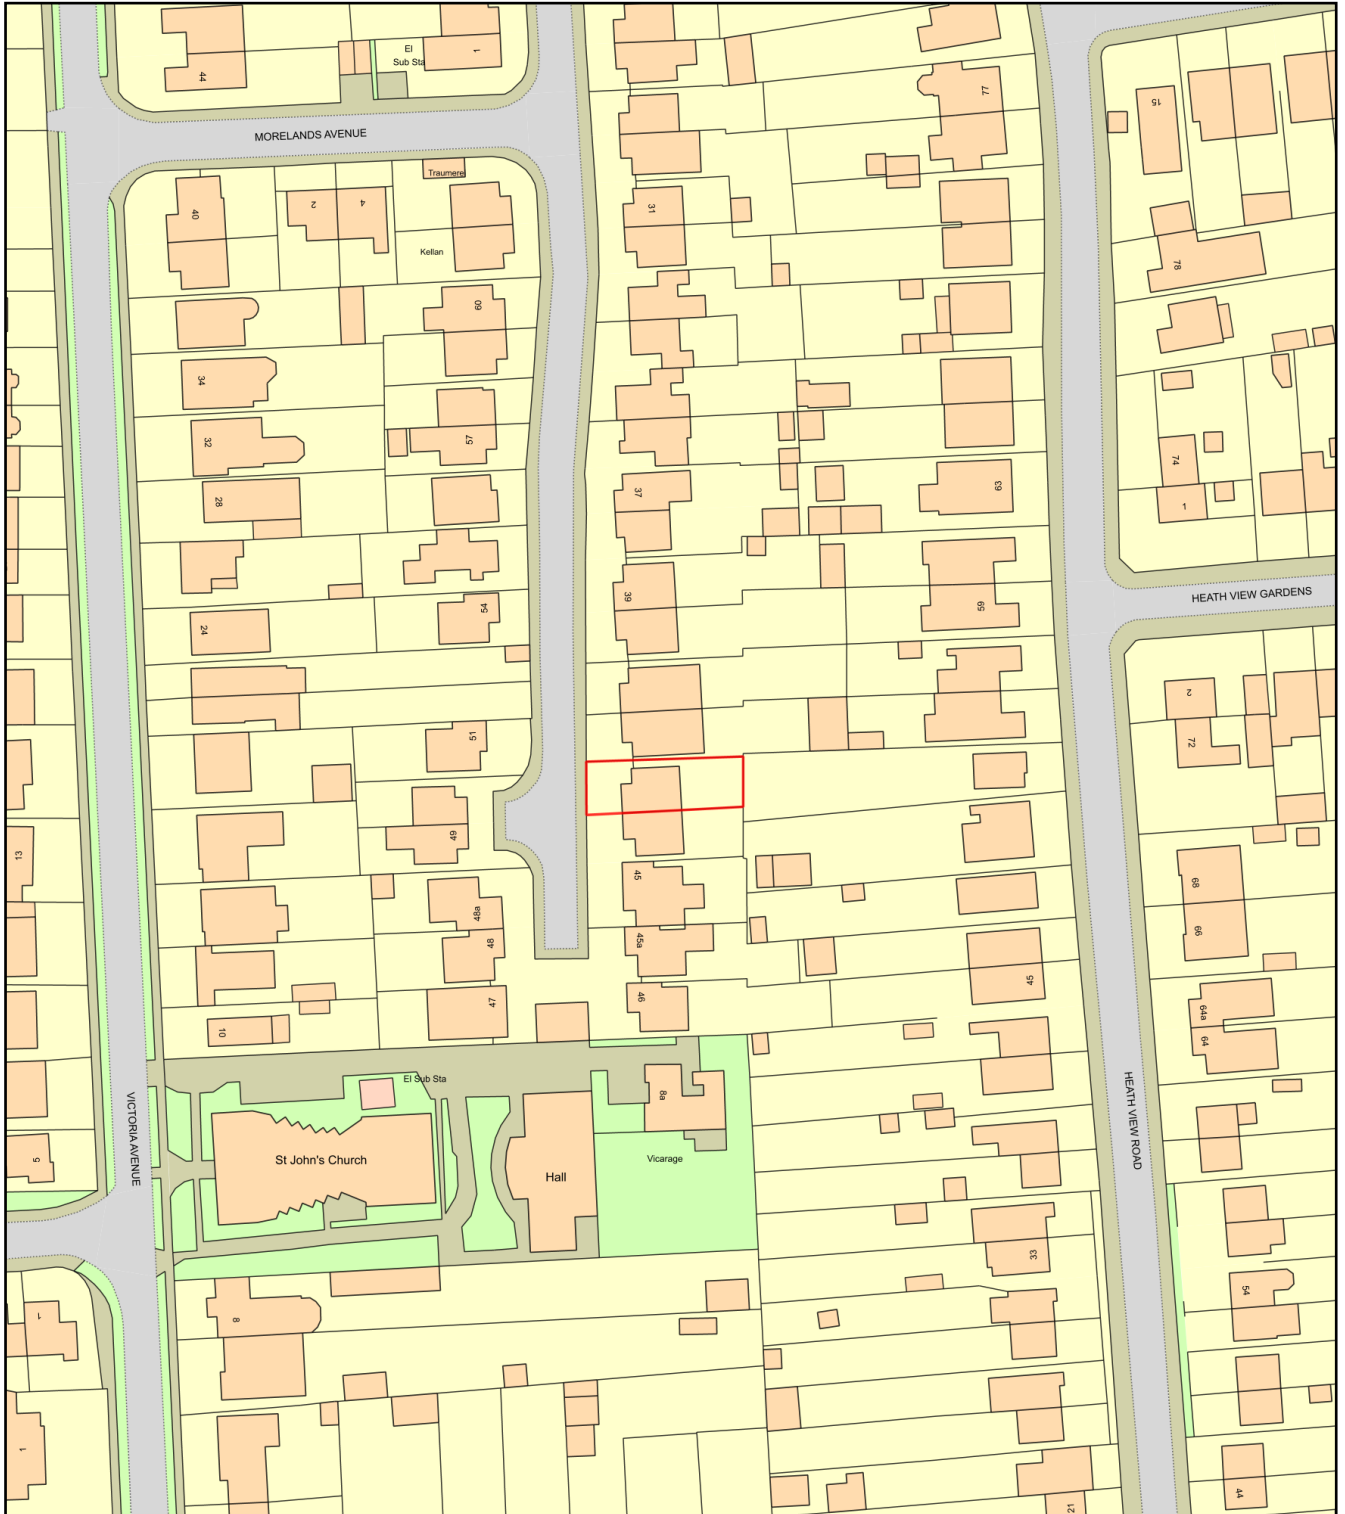

Plan Produced for: **Norma James**

Date Produced: 16 Nov 2020

Plan Reference Number: TQRQM20321230142529

Scale: 1:1250 @ A4