





© Crown copyright 2020 Ordnance Survey 100053143

01 Location Plan
Scale 1:1250

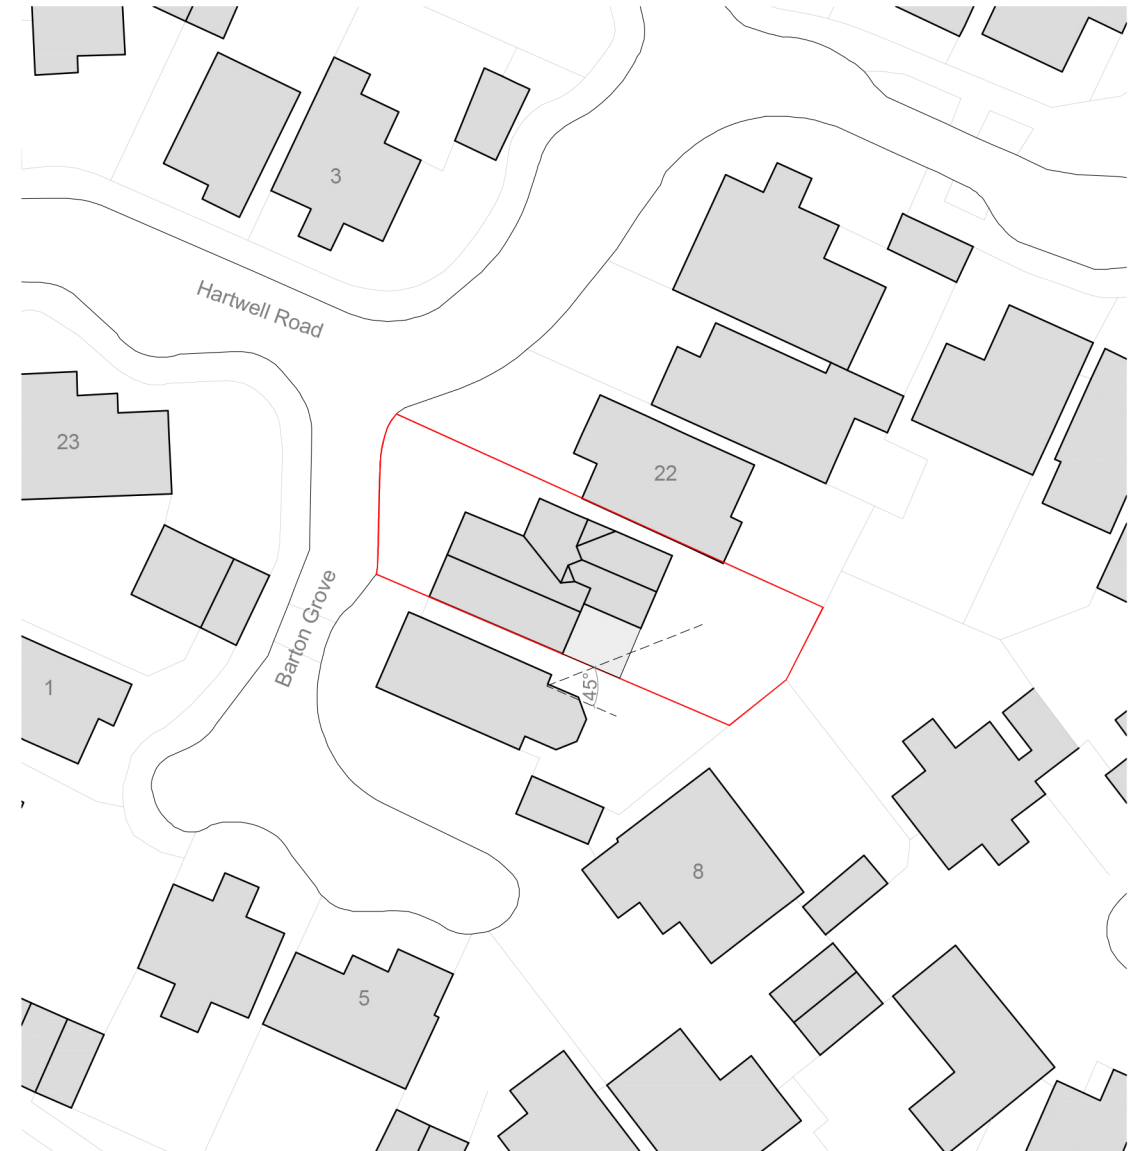

02 Block Plan
Scale 1:500

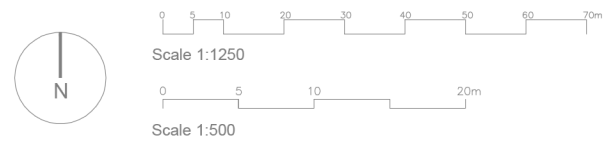

NOTE: This drawing is to be scaled for planning purposes only

Drawing:	Location and Block Plan	Dwg No:	20-007-D-01
Scale:	as shown @ A3	Project:	Barton Grove
Date:	22/09/2020	Status:	Planning

Client:	Mr & Mrs Fairley
Address:	10 Barton Grove, Portsmouth, PO3 5TY



enquiries.amdesign@gmail.com