



01 Ground Floor

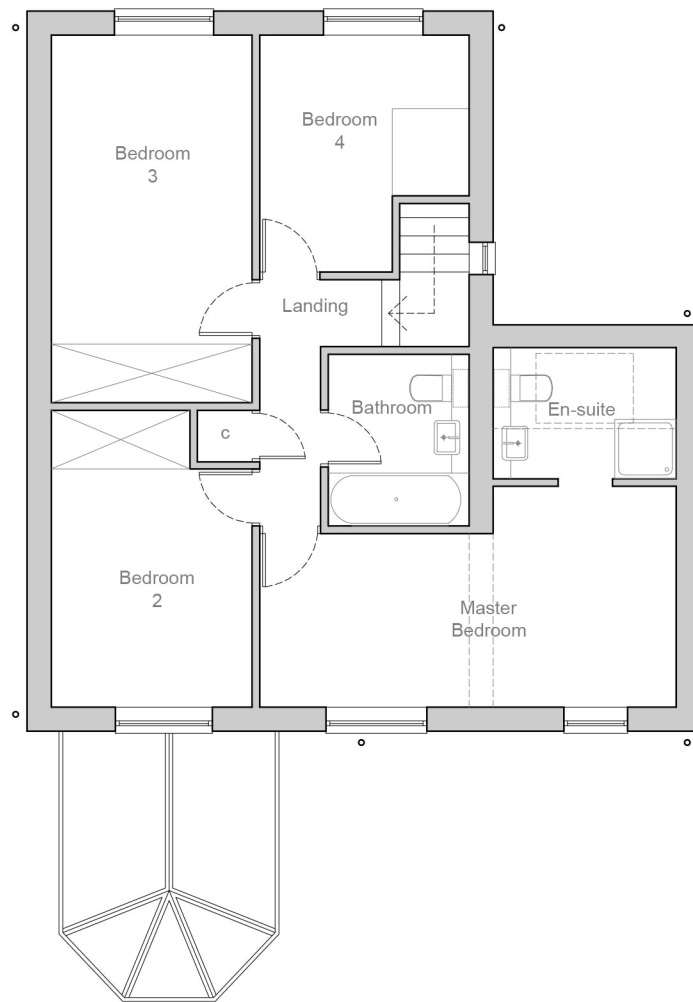

02 First Floor

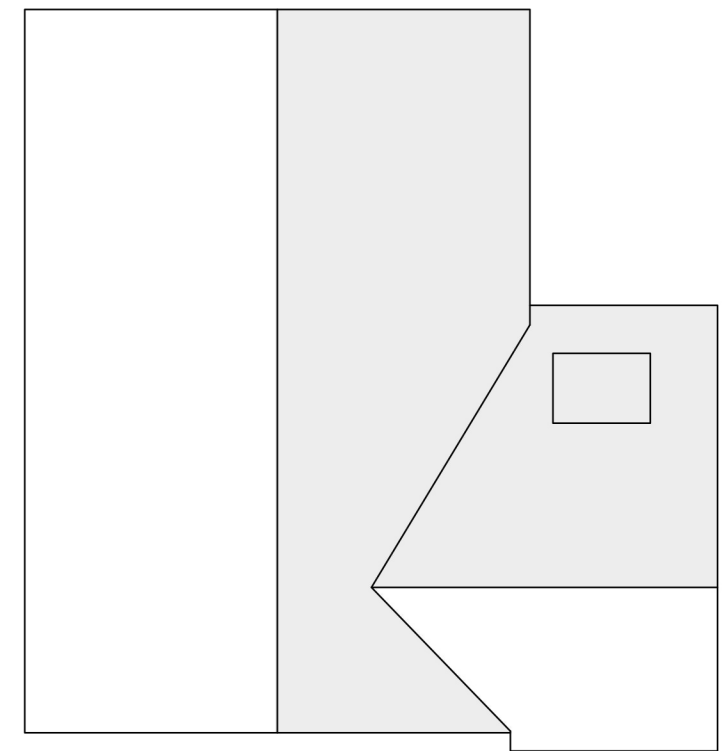

03 Roof



NOTE: This drawing is to be scaled for planning purposes only

Drawing: Existing Plans

Scale: 1:100 @ A3

Date: 25/09/2020

Dwg No: 20-007-D-04

Project: Barton Grove

Status: Planning

Client: Mr & Mrs Fairley

Address: 10 Barton Grove, Portsmouth,
PO3 5TY



enquiries.amdesign@gmail.com