





01 West - Front

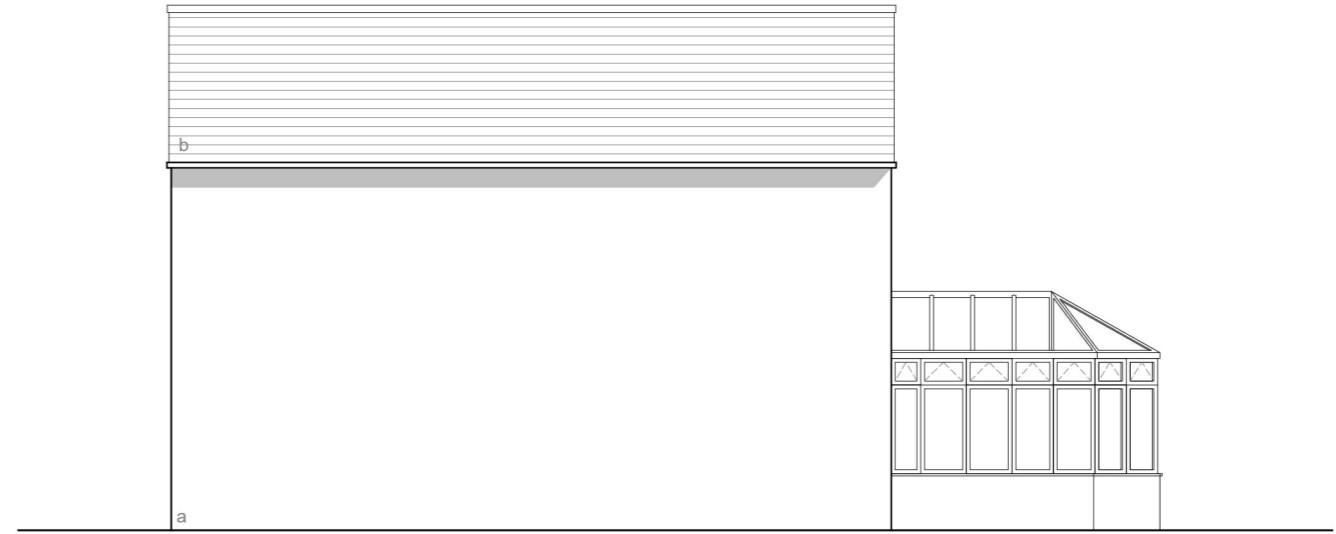

02 South - Side



03 East - Rear

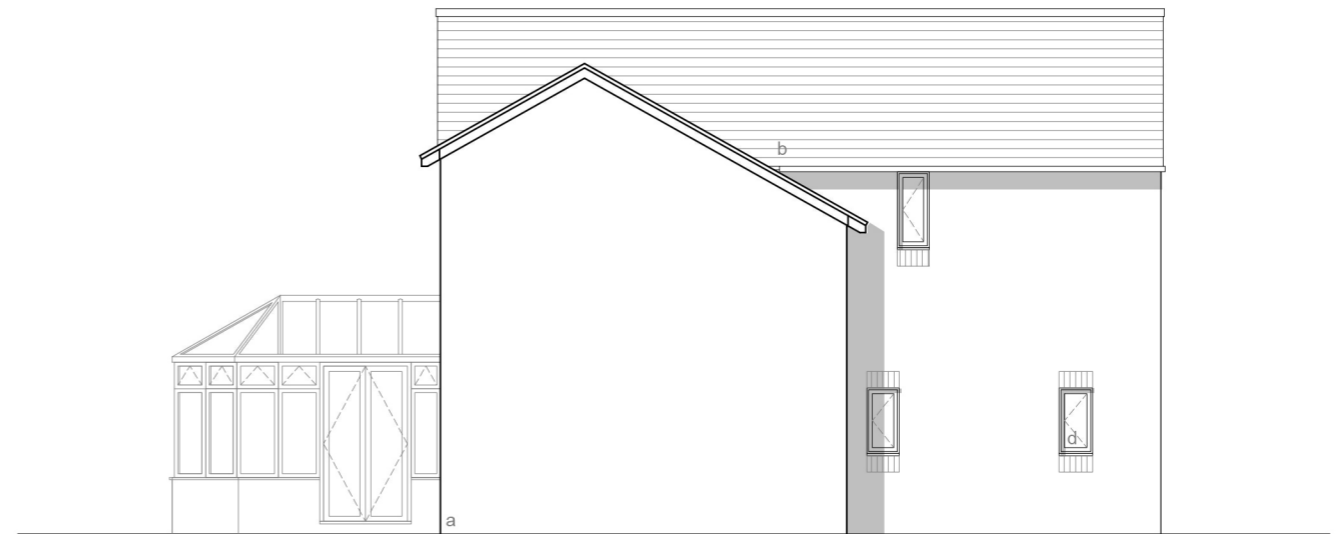

04 North - Side

KEY

- a - buff brick
- b - concrete roof tile
- c - grey upvc rooflight
- d - white upvc windows and doors
- e - black aluminum u&o garage door
- f - red brick soldier course
- g - white upvc conservatory



NOTE: This drawing is to be scaled for planning purposes only

Drawing: Existing Elevations

Dwg No: 20-007-D-06

Scale: 1:100 @ A3

Project: Barton Grove

Date: 25/09/2020

Status: Planning

Client: Mr & Mrs Fairley

Address: 10 Barton Grove, Portsmouth,
PO3 5TY



enquiries.amdesign@gmail.com