
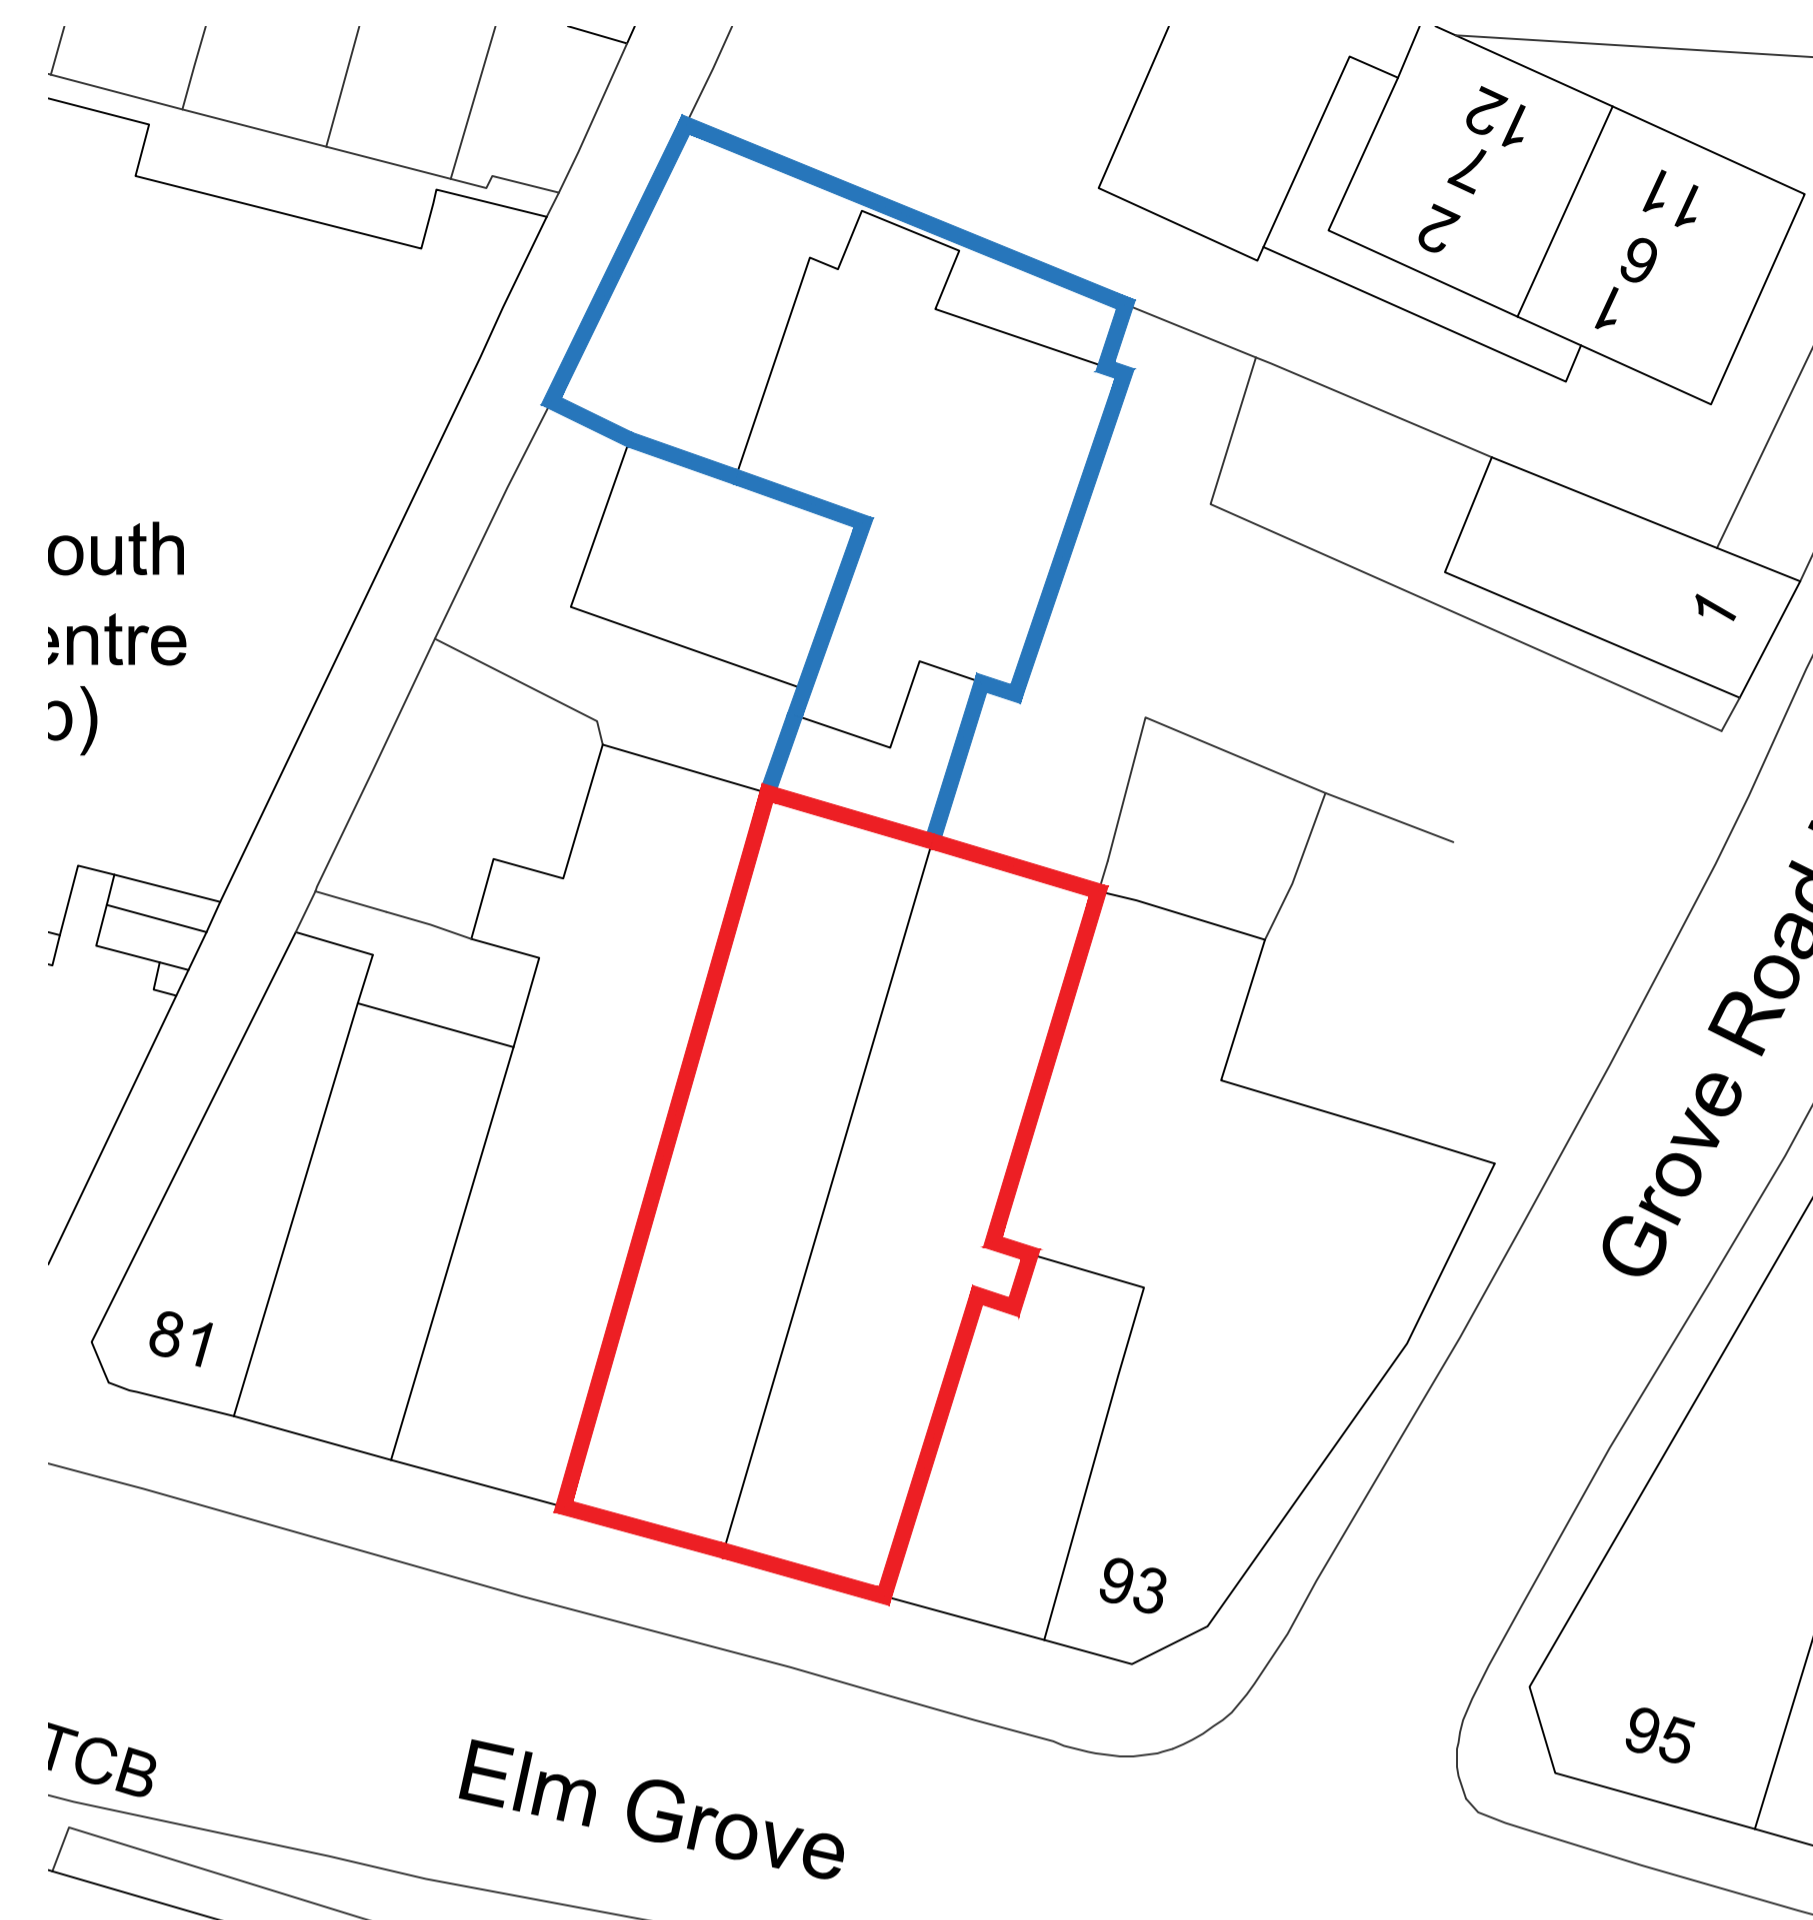


SURVEY


THIS DRAWING IS THE COPYRIGHT OF THE DESIGNER AND MAY NOT BE COPIED, ALTERED OR REPRODUCED IN ANY FORM WITHOUT WRITTEN CONSENT.

DIMENSIONS SHOULD BE CHECKED AND VERIFIED ON SITE AND ANY DISCREPANCIES SHOULD BE RECORDED TO THE DESIGNER.

THIS DRAWING SHOULD NOT BE SCALED AND SHOULD BE READ IN CONJUNCTION WITH ALL OTHER CONSULTANTS DRAWINGS.

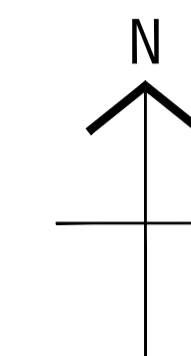

BLOCK PLAN 1:250

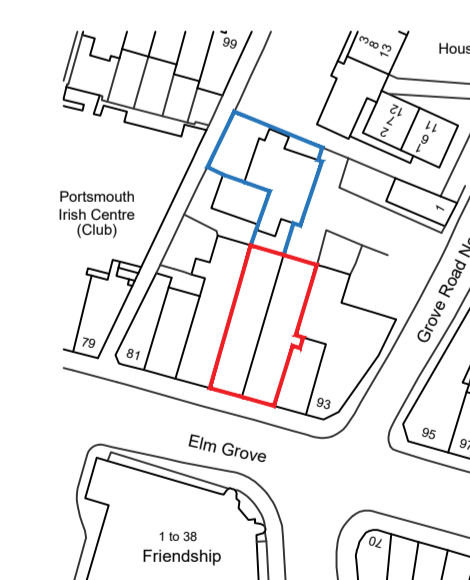

LOCATION PLAN 1:1250



Ordnance Survey, (c) Crown Copyright 2021. All rights reserved. Licence number 100022432

REV	DATE	REVISION	BY
A	2021.01.21	OS License No. provided & red/blue line added to block plan	

PROJECT:
ROSIE'S VINEYARD
 87-89 ELM GROVE , SOUTHSEA

DRG TITLE:
LOCATION PLAN & BLOCK PLAN

JOB NO: 1018	DRG NO: 1100
SCALE @ A1: 1:1250 / 1:250 @ A1	DRN BY:
DATE: 09/2020	CKD BY:

REVISIONS:
 (A) B C D E F G H I J K L M