

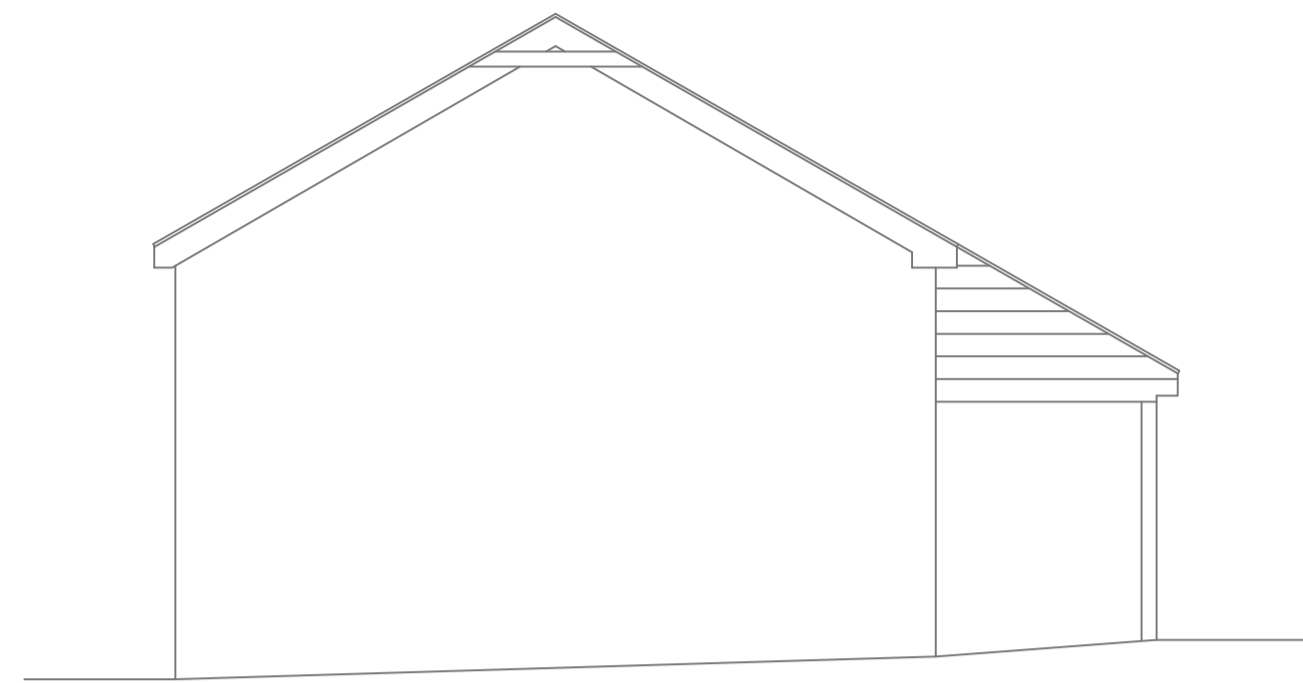


Existing Garaging

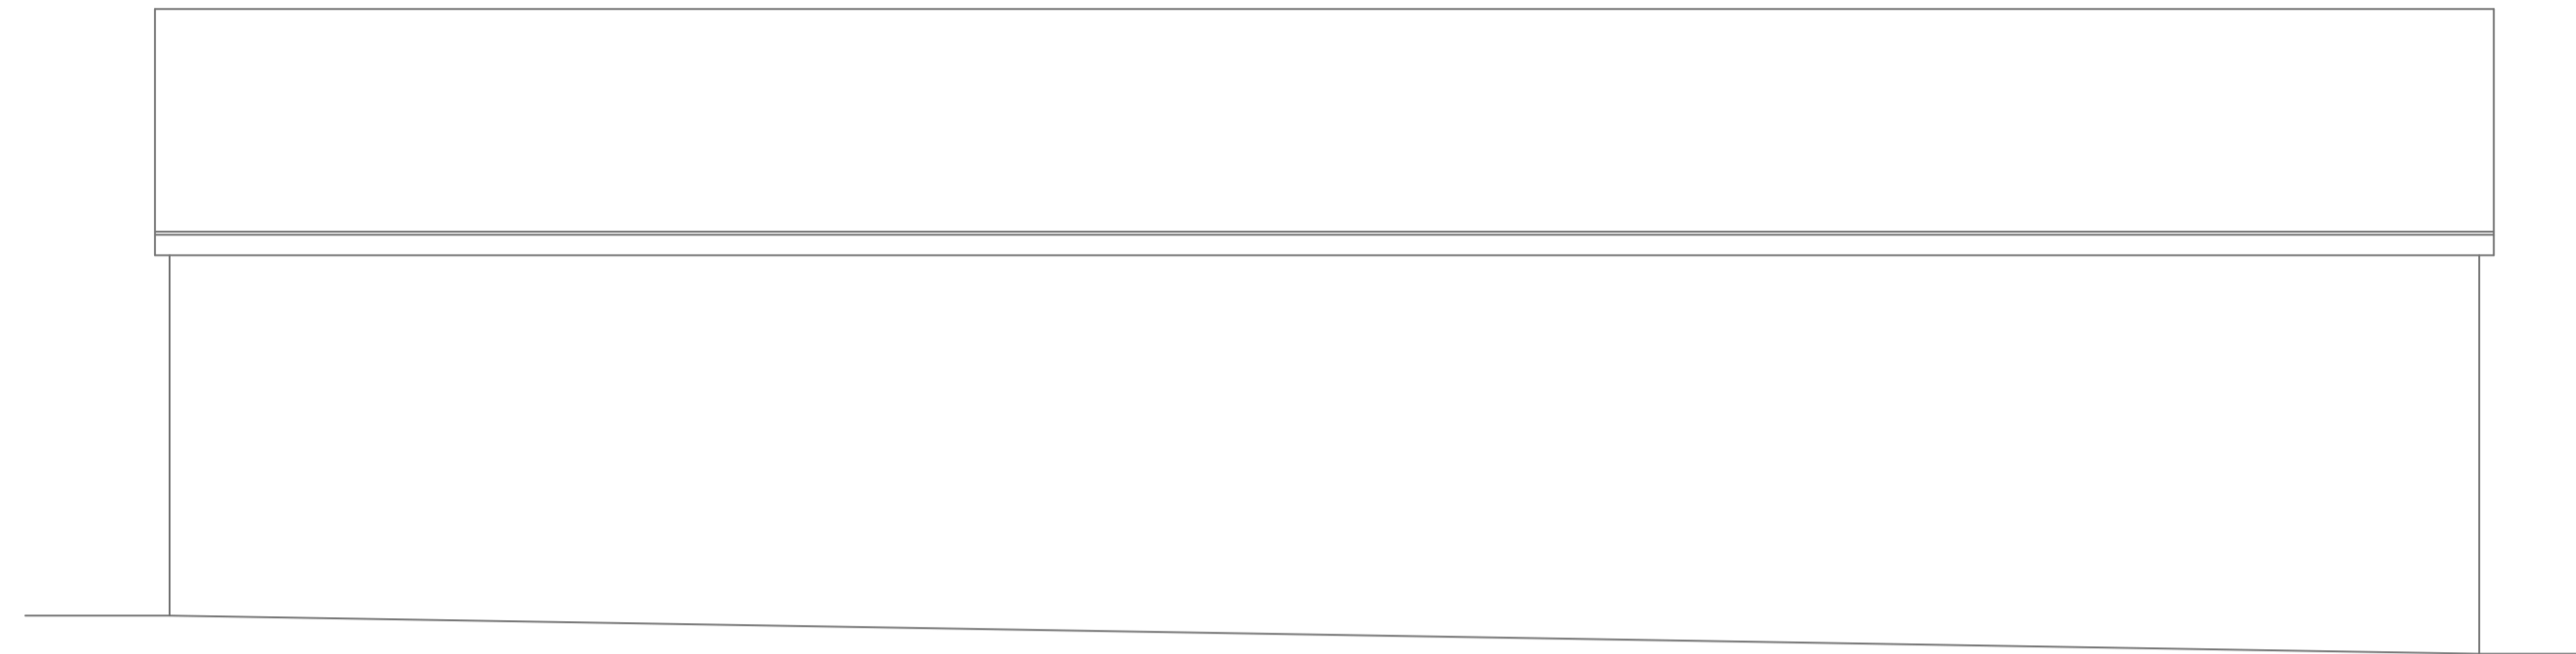



DATUM LEVEL 155.00m

SIDE OUTLINE ELEVATION SCALE 1:50

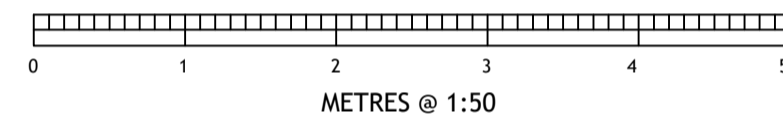



DATUM LEVEL 155.00m

REAR OUTLINE ELEVATION SCALE 1:50

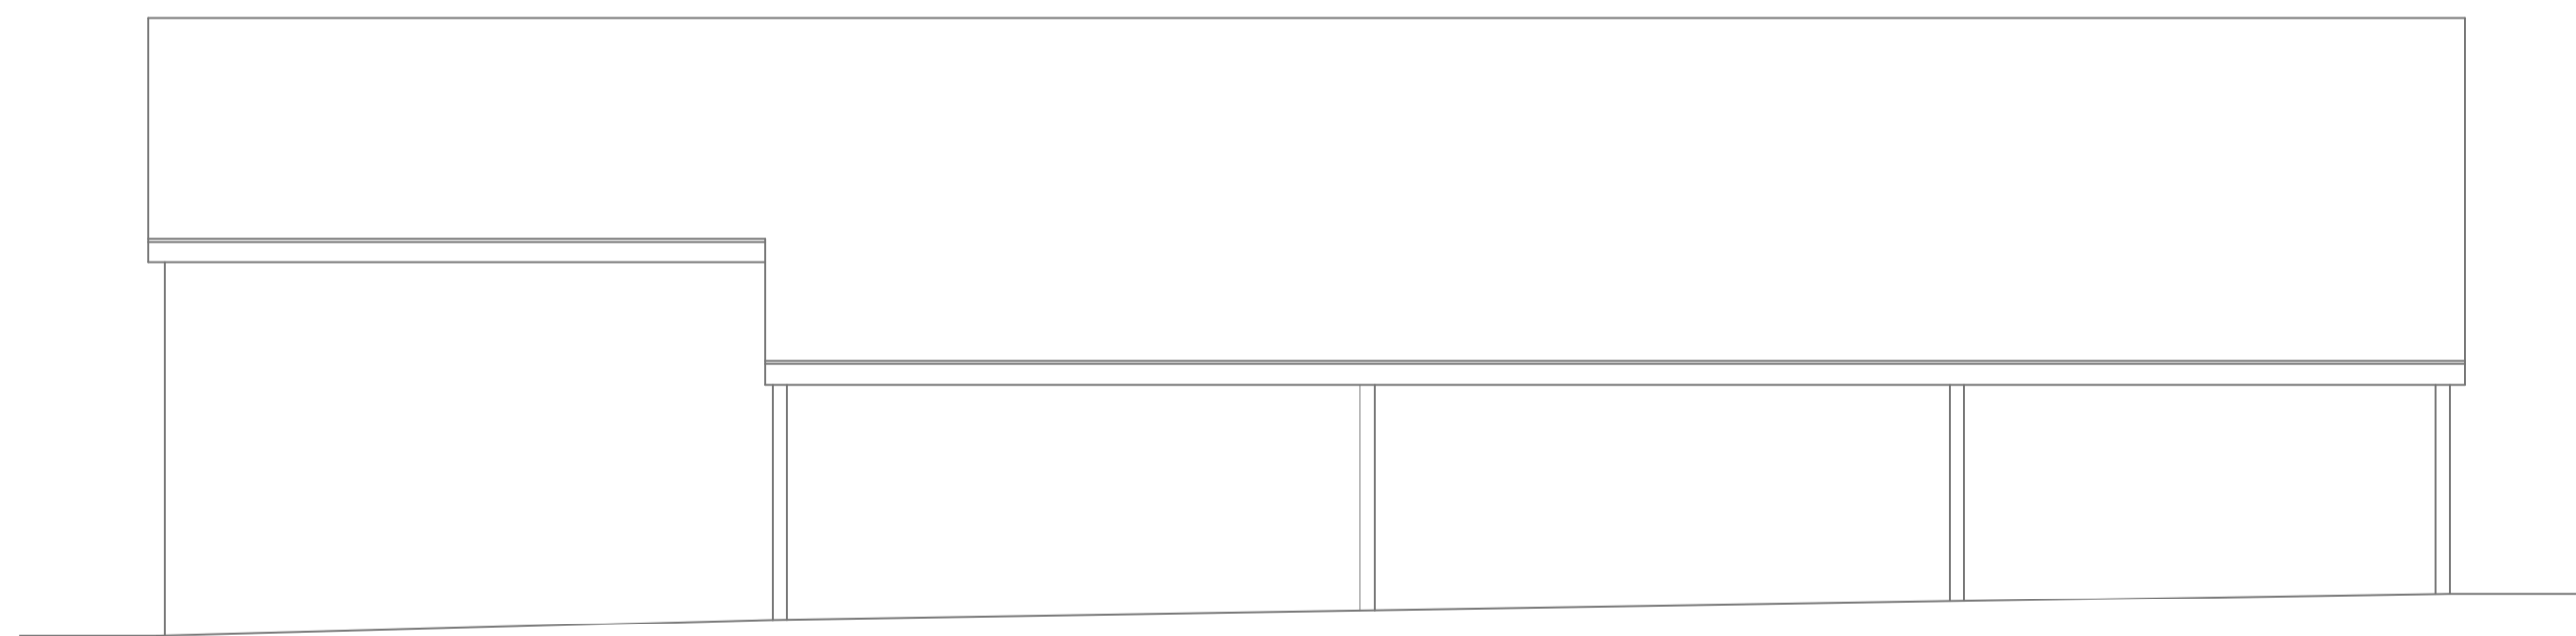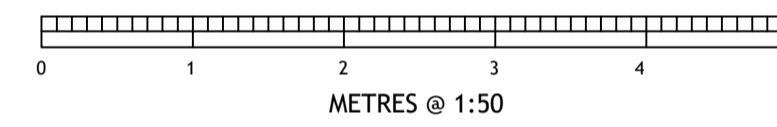


DATUM LEVEL 155.00m

FRONT OUTLINE ELEVATION SCALE 1:50

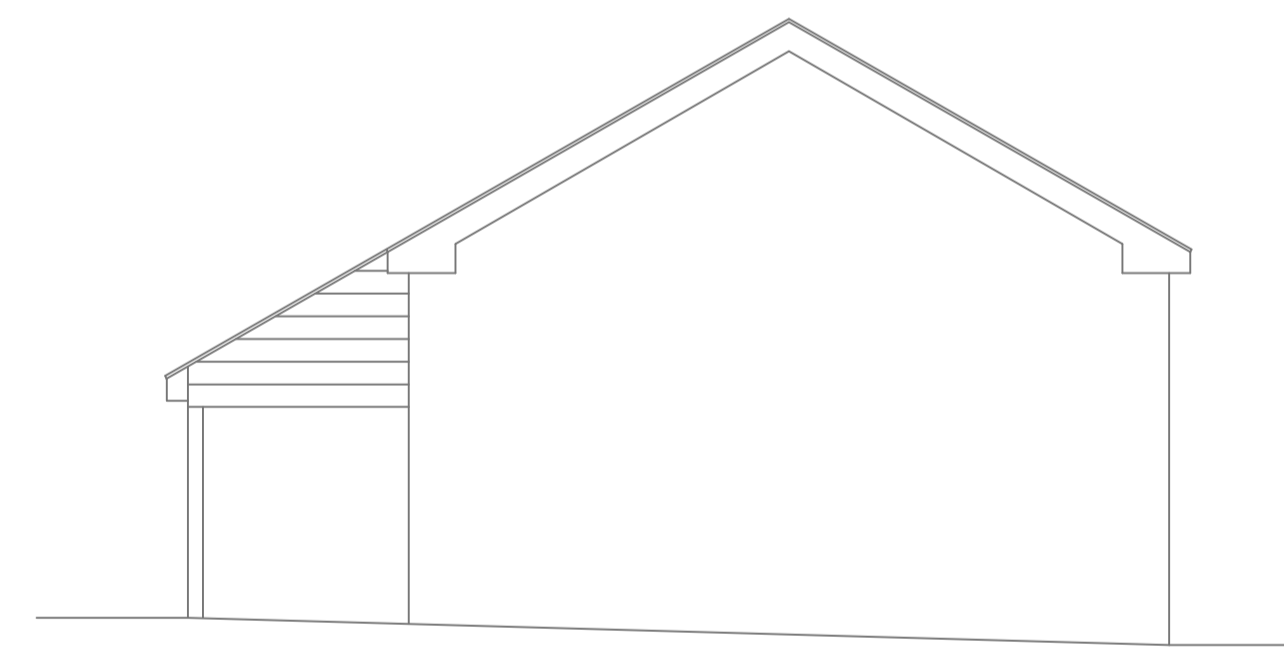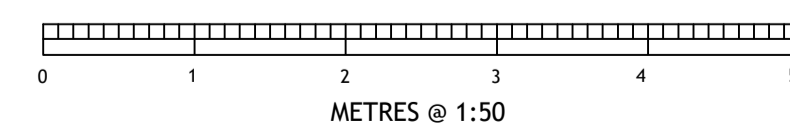




DATUM LEVEL 155.00m

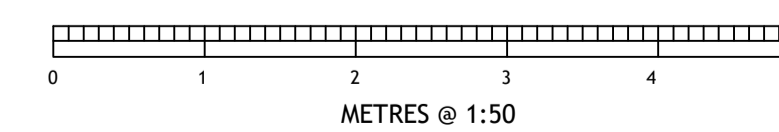SIDE OUTLINE ELEVATION SCALE 1:50



Notes
 1. All dimensions and levels to be checked on site prior to any works taking place.
 2. Whilst every care has been taken, no responsibility can be accepted for errors or omissions caused by detail obscured or not accessible at the time of this survey.

KEY:
 CH - Height Measured From Floor to Window Cill Level.
 HW - Height Measured From Window Cill Level to Window Head.
 BU - Height Measured from Floor Level to underside of Beam.
 CB - Storage Cupboard.
 HW - Hot Water Heater Tank.
 CW - Cold Water Tank.
 ELEC - Incoming Electricity Board.
 GAS - Incoming Gas Supply.

 Shower
 Sink
 Toilet
 (Symbols show Approximate Positions)

Rev.	Description	By	Date	Chk'd	Auth

Copyright 2020 © Cole & Cole

COLE & COLE
 Measured Land & Building Surveys
 One Park House,
 Whitwell Mill Lane,
 Blundell Farm,
 Dorset,
 DT11 7DE.
 T: 01284 458559
 M: 07799 663642
 www.coleandcole.co.uk

Client
 Mr N Browner,

Project
 Puckeridge Farm, Verham Dean,
 Andover, SP11 0EN.
 DT11 7DE.

Title
 EXISTING GARAGE OUTLINE ELEVATIONS

Original Scale	Surveyed	Drawn	Authorised
1:50	SMC	SMC	SMC
Date	Apr 20	Date	Apr 20
Date	Apr 20	Date	Apr 20

Drawing Number
 20/0415c