

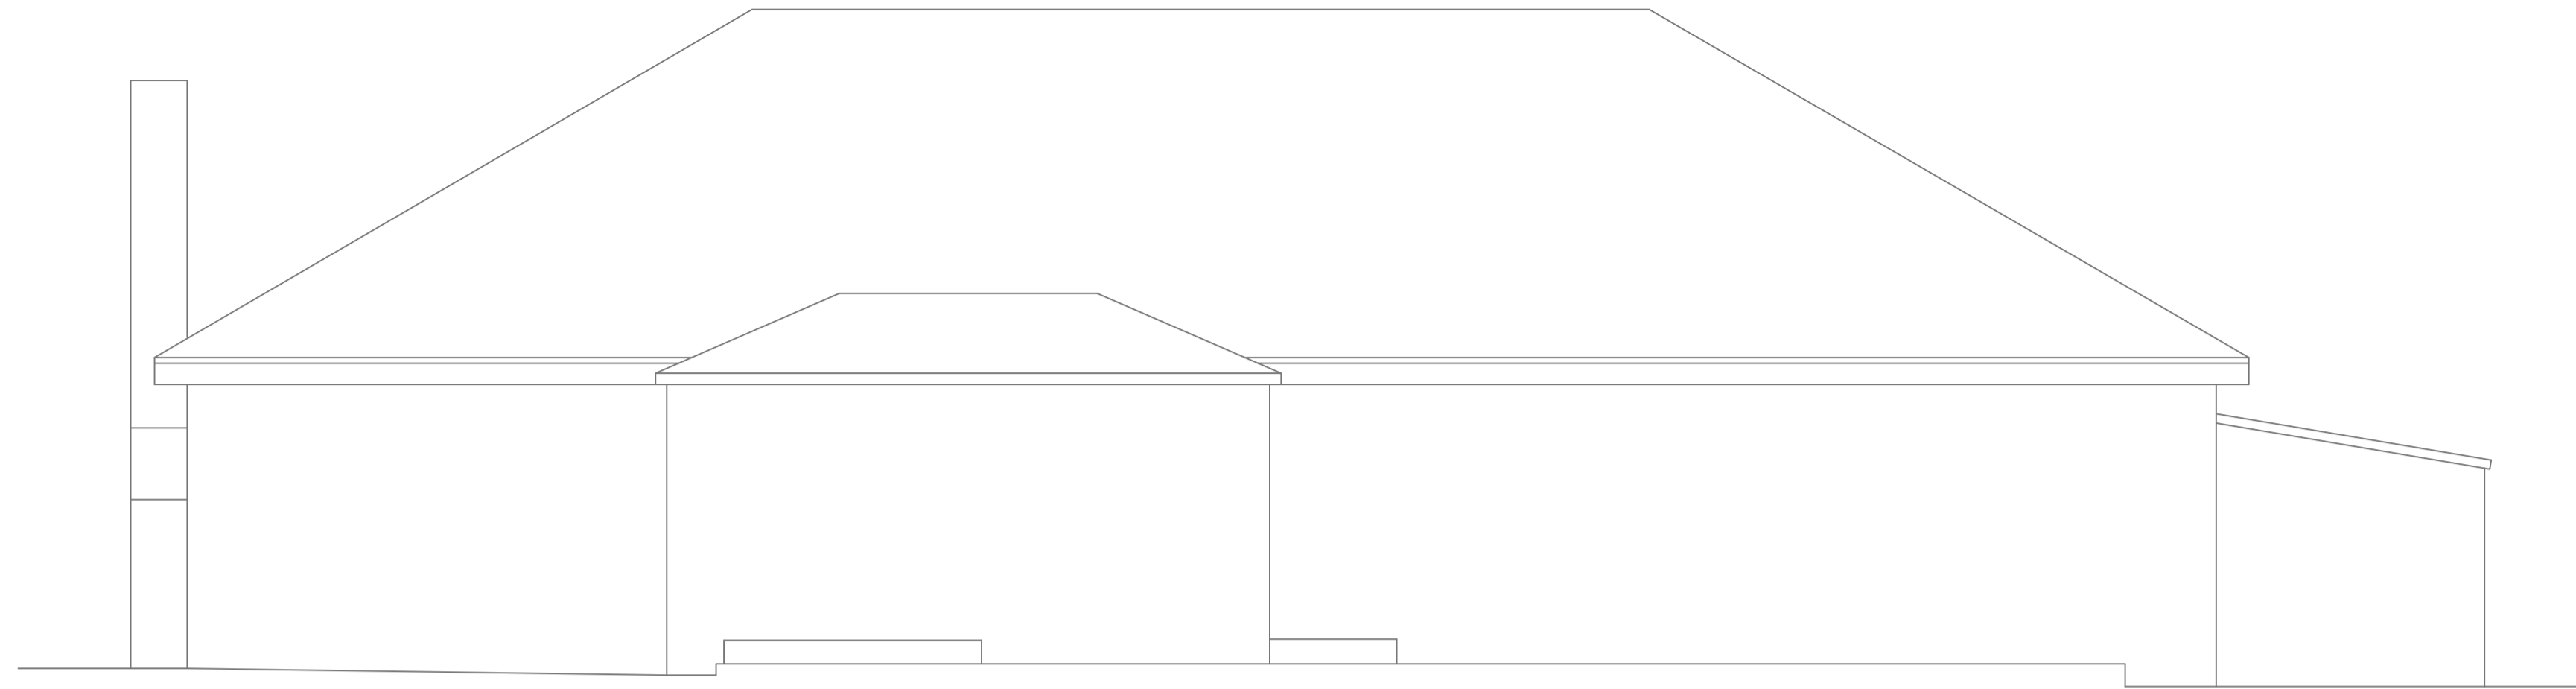


Existing House

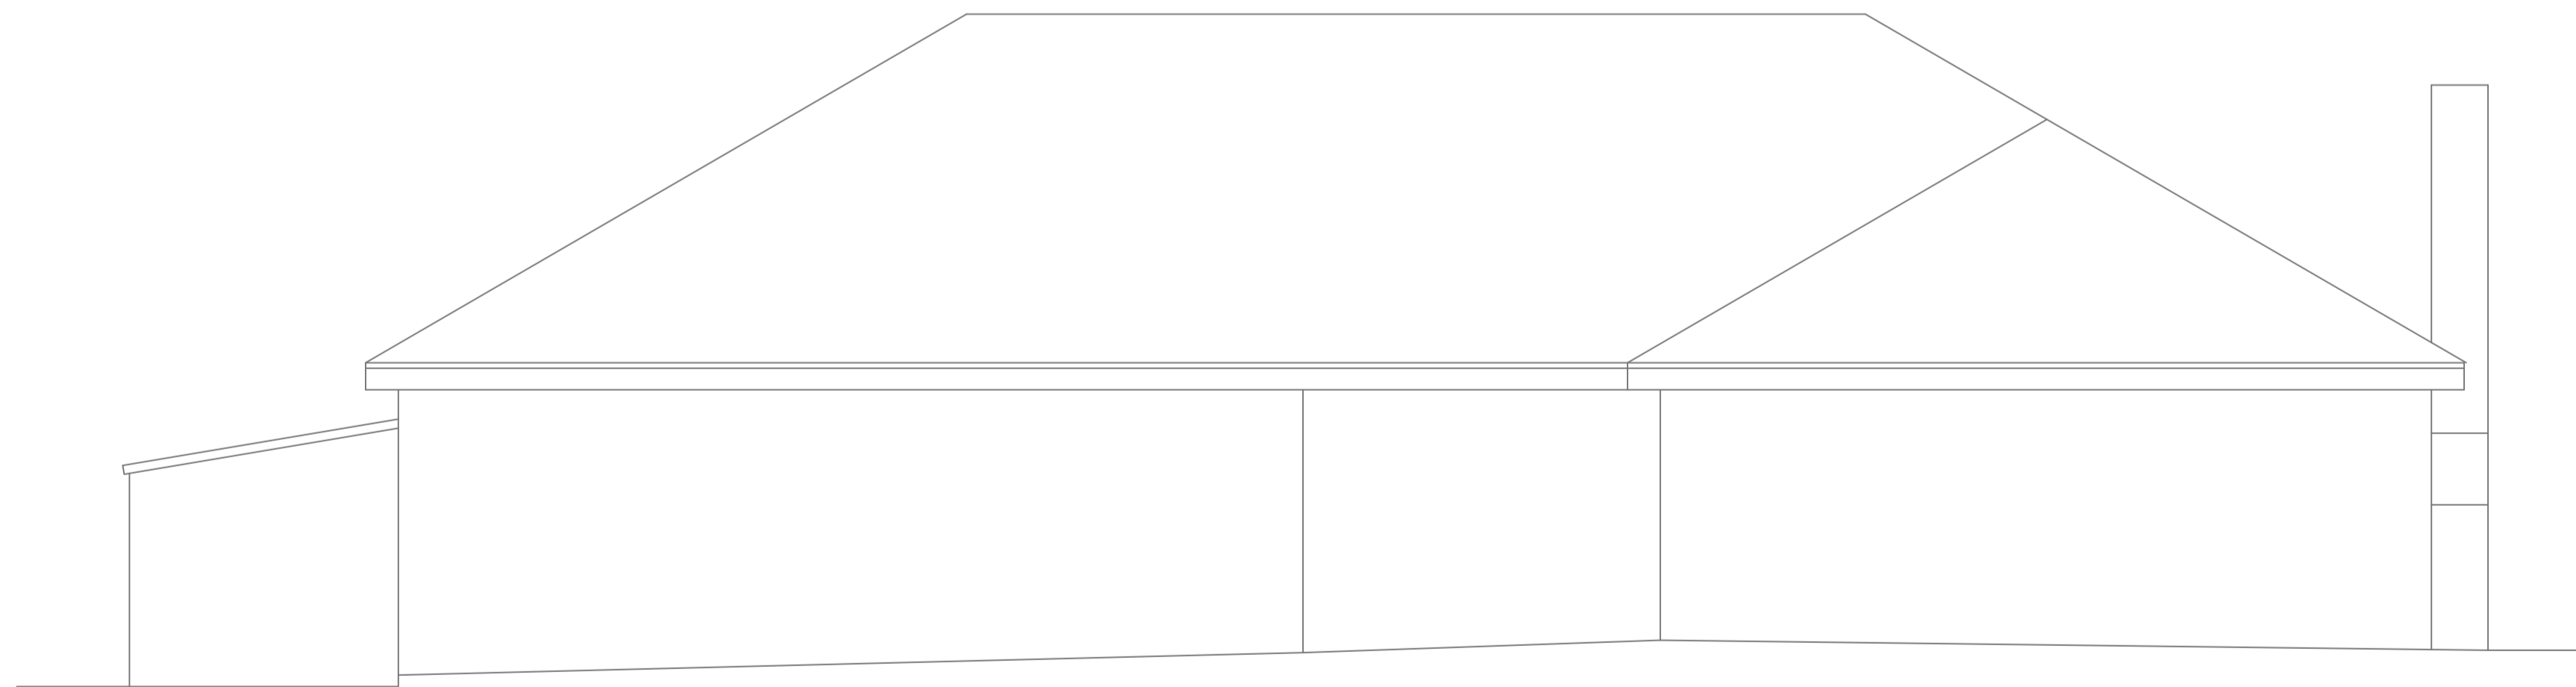


DATUM LEVEL 155.00m

REAR OUTLINE ELEVATION SCALE 1:50

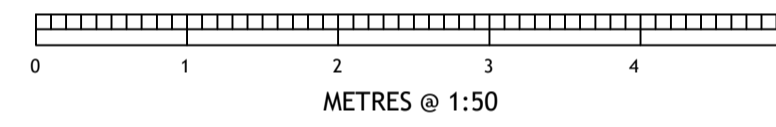


DATUM LEVEL 155.00m

REAR OUTLINE ELEVATION SCALE 1:50

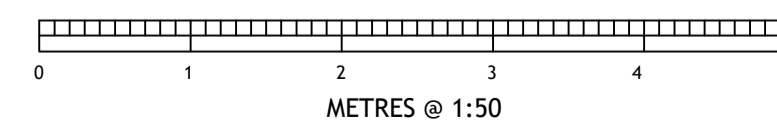

Notes
 1. All dimensions and levels to be checked on site prior to any works taking place.
 2. Whilst every care has been taken, no responsibility can be accepted for errors or omissions caused by detail obscured or not accessible at the time of this survey.

KEY:
 CH - Height Measured From Floor to Window Cill Level.
 HW - Height Measured From Window Cill Level to Window Head.
 BH - Height Measured from Floor Level to underside of Beam.
 CB - Storage Cupboard.
 HW - Hot Water Heater Tank.
 CW - Cold Water Tank.
 ELEC - Incoming Electricity Board.
 GAS - Incoming Gas Supply.

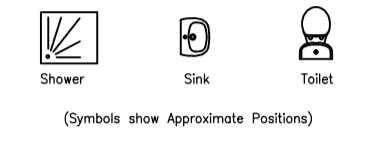

| Rev. | Description | By | Date | Chk'd | Auth |
|------|-------------|----|------|-------|------|
| | | | | | |
| | | | | | |
| | | | | | |

Copyright 2020 © Cole & Cole

COLE & COLE
 Measured Land & Building Surveys

Deer Park House,
 Whitwell Mill Lane,
 Blunston Farm,
 Dorset,
 DT11 7DE.
 T: 01258 458559
 M: 07799 661646
 www.coleandcole.co.uk

Client
 Mr N Browner,

Project
 Puckeridge Farm, Verham Dean,
 Andover, SP11 0EN.
 DT11 7DE.

Title
 EXISTING HOUSE OUTLINE ELEVATIONS

| Original Scale | Surveyed | Drawn | Authorised |
|----------------|----------|-------|------------|
| 1:50 | SMC | SMC | SMC |
| Date | Apr 20 | Date | Apr 20 |

Drawing Number
 20/0415a