

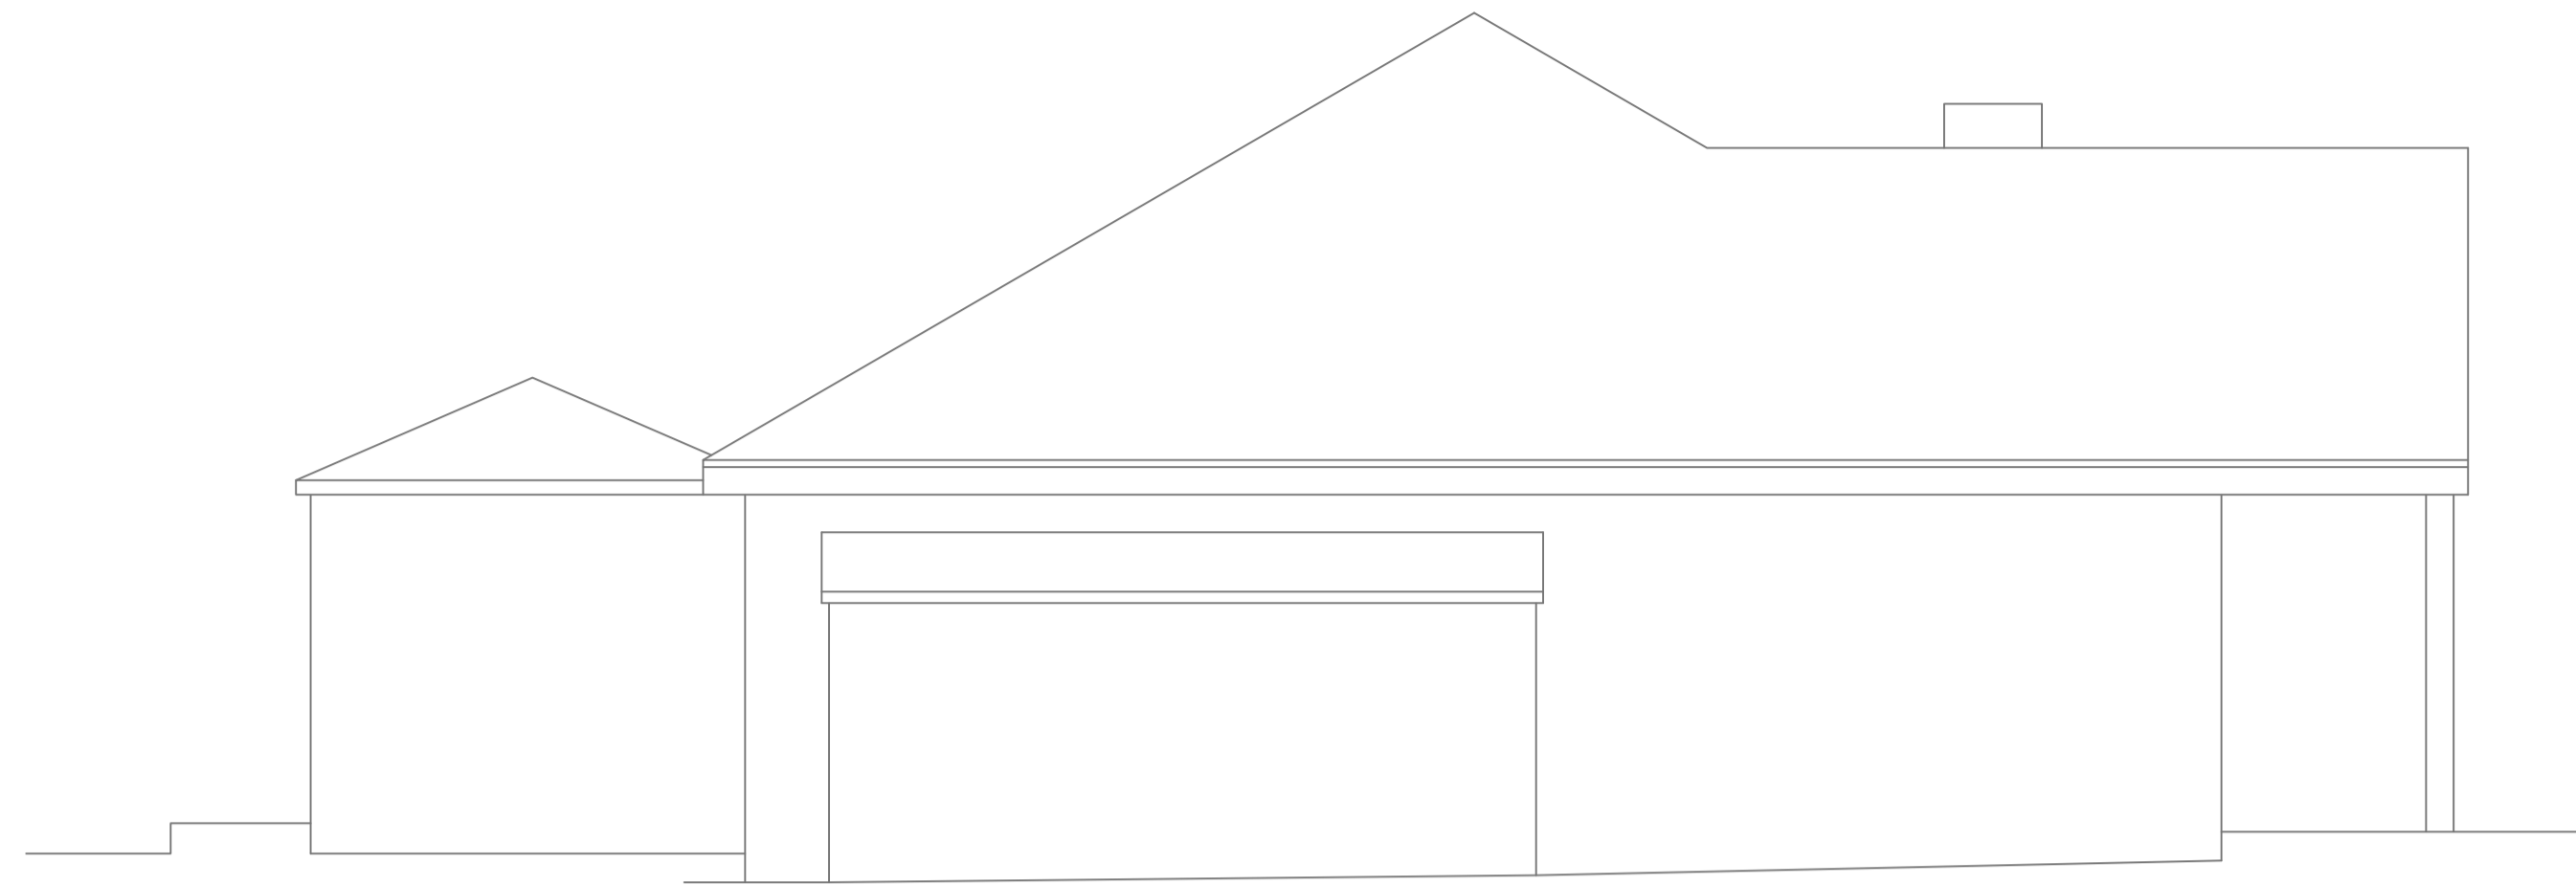


# Existing House

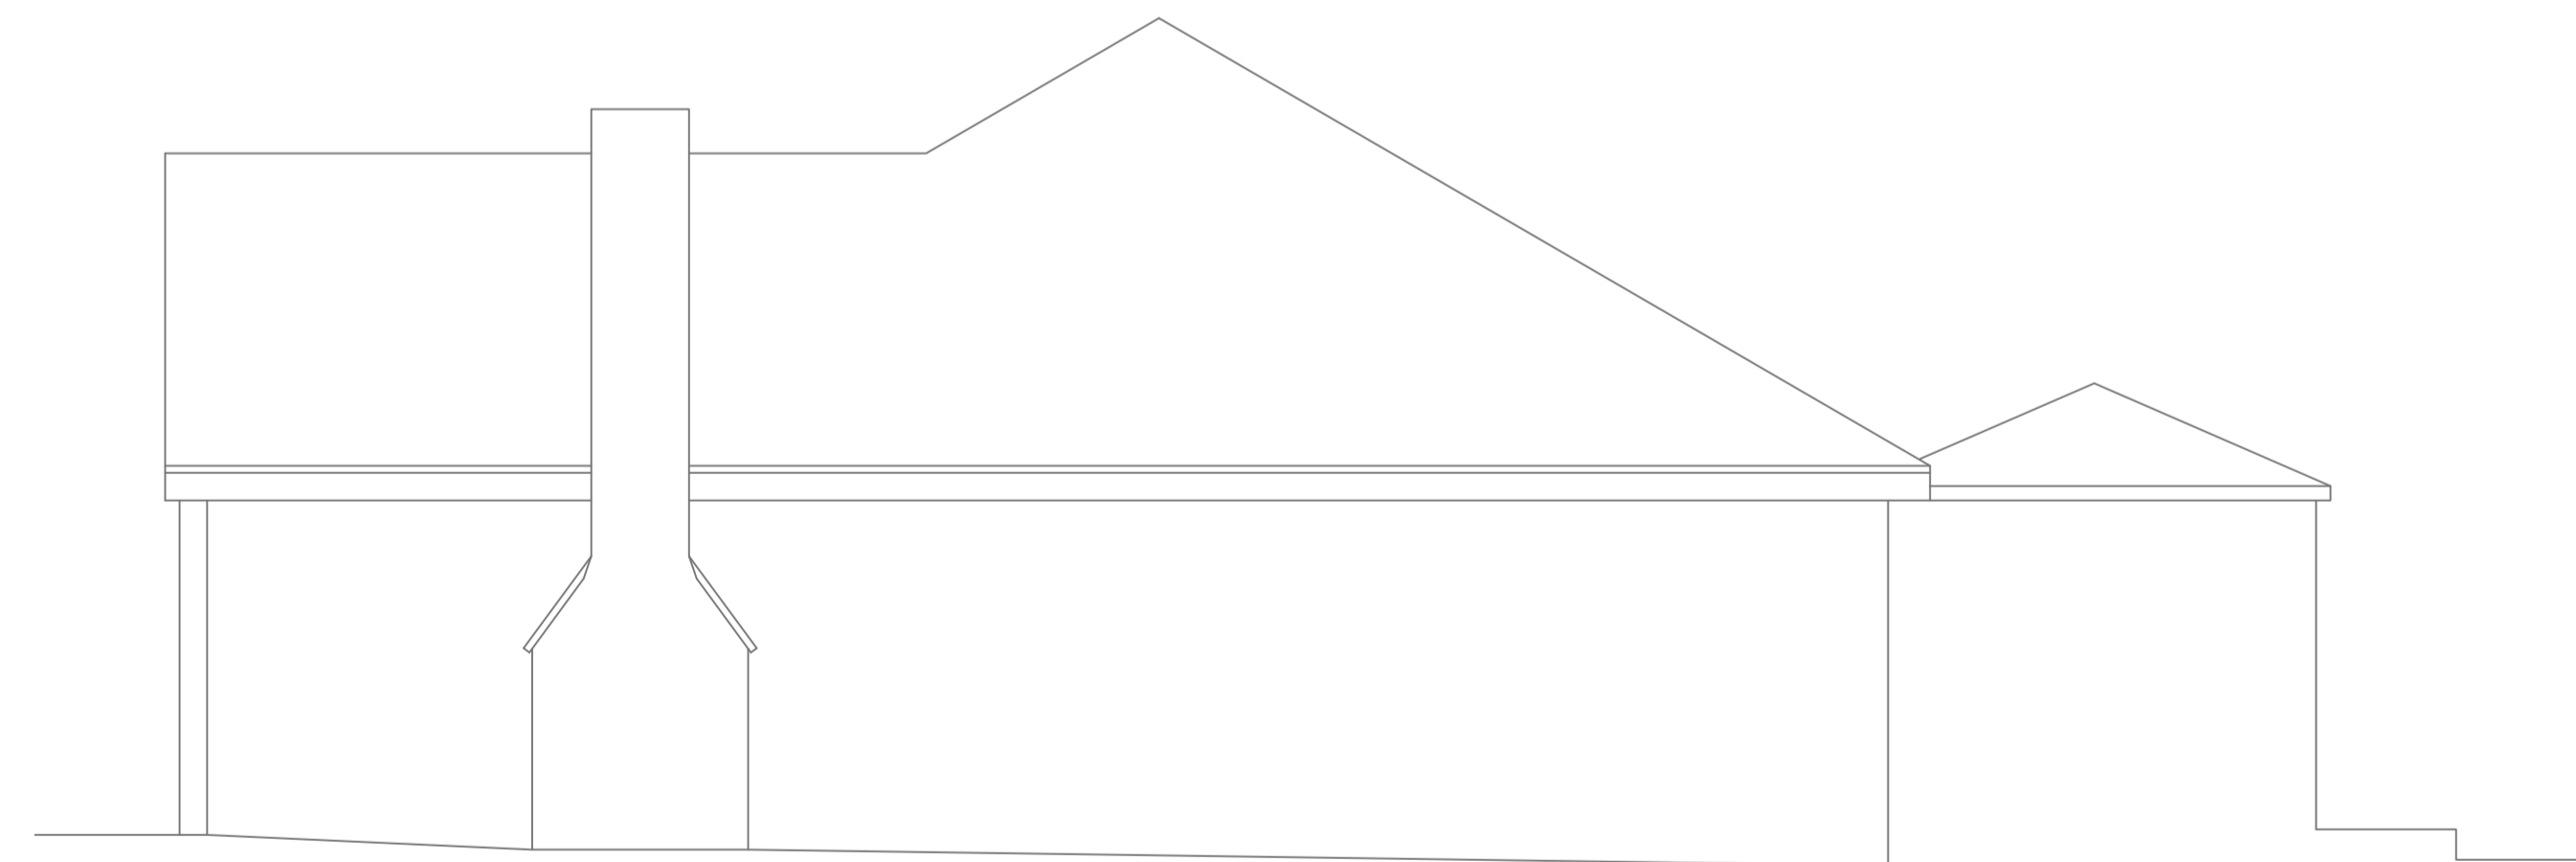


DATUM LEVEL 155.00m

SIDE OUTLINE ELEVATION SCALE 1:50

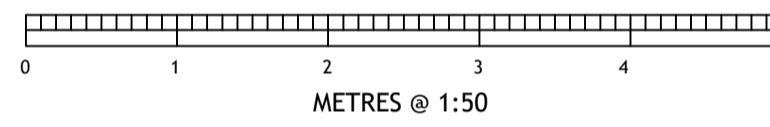


DATUM LEVEL 155.00m

SIDE OUTLINE ELEVATION SCALE 1:50

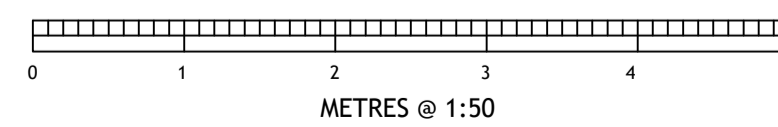

Notes  
 1. All dimensions and levels to be checked on site prior to any works taking place.  
 2. Whilst every care has been taken, no responsibility can be accepted for errors or omissions caused by detail obscured or not accessible at the time of this survey.

KEY:  
 CH - Height Measured From Floor to Window Cill Level.  
 HW - Height Measured From Window Cill Level to Window Head.  
 BH - Height Measured from Floor Level to underside of Beam.  
 CBD - Storage Cupboard.  
 HW - Hot Water Heater Tank.  
 CWT - Cold Water Tank.  
 ELEC - Incoming Electricity Board.  
 GAS - Incoming Gas Supply.

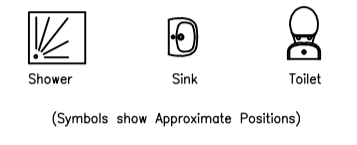

Rev.	Description	By	Date	Chk'd	Auth

Copyright 2020 © Cole & Cole

**COLE & COLE**  
 Measured Land & Building Surveys  
 Deer Park House,  
 Whitwell Mill Lane,  
 Blunston Farm,  
 Dorset,  
 DT11 7DE  
 T: 01258 458559  
 M: 07799 661642  
 www.coleandcole.co.uk

Client  
 Mr N Browner,

Project  
 Puckeridge Farm, Verham Dean,  
 Andover, SP11 0EN.  
 DT11 7DE.

Title  
 EXISTING HOUSE OUTLINE ELEVATIONS

Original Scale	Surveyed	Drawn	Authorised
1:50	SMC	SMC	SMC
Date	Apr 20	Date	Apr 20
Date	Apr 20	Date	Apr 20

Drawing Number  
 20/0415b