



Existing Kennels

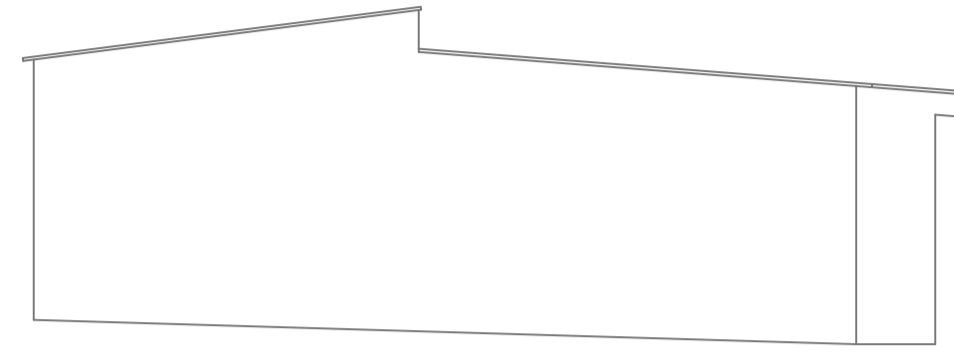



DATUM LEVEL 155.00m

SIDE OUTLINE ELEVATION SCALE 1:50

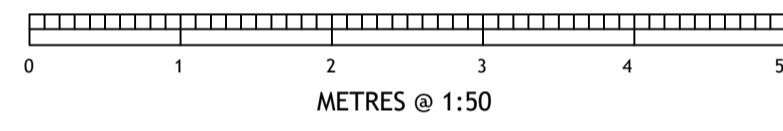



DATUM LEVEL 155.00m

REAR OUTLINE ELEVATION SCALE 1:50

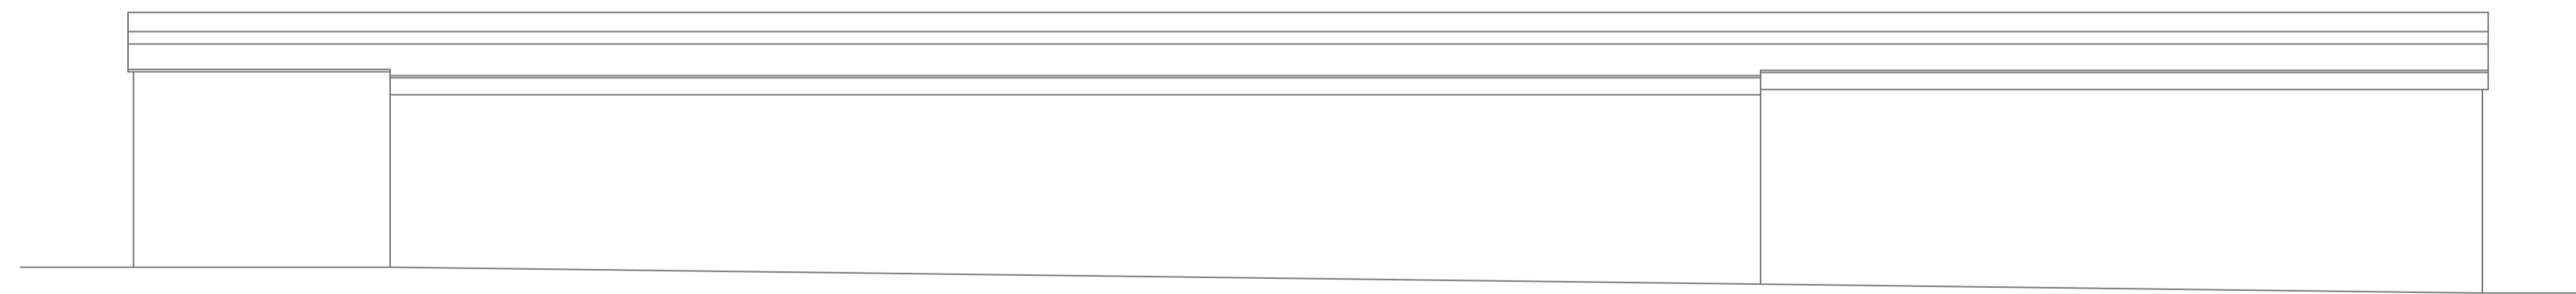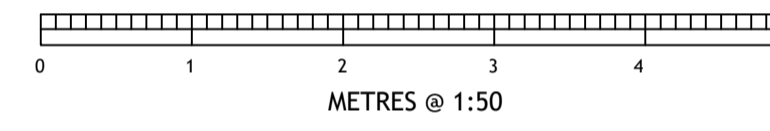


DATUM LEVEL 155.00m

FRONT OUTLINE ELEVATION SCALE 1:50

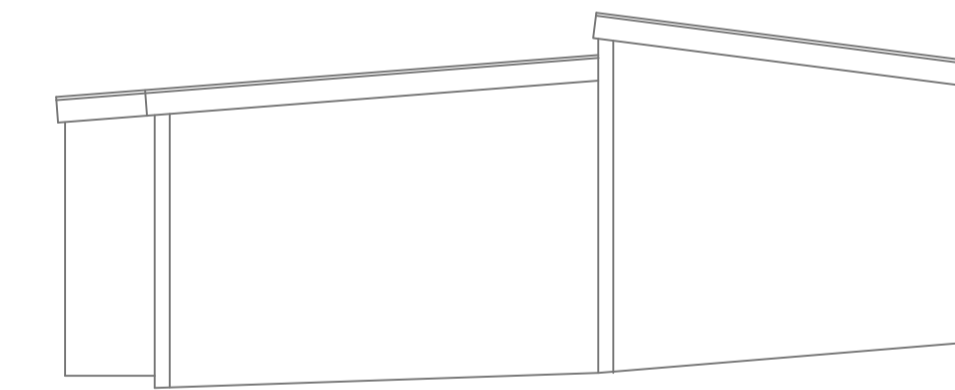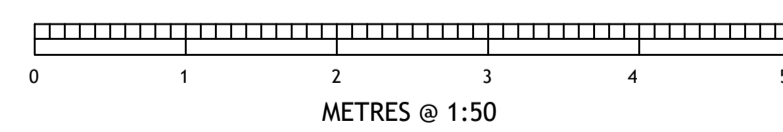

DATUM LEVEL 155.00m

SIDE OUTLINE ELEVATION SCALE 1:50

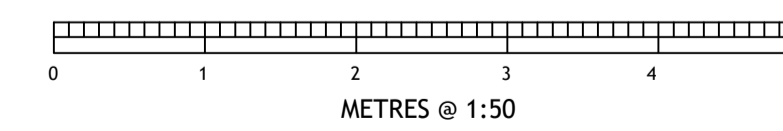

Notes

- All dimensions and levels to be checked on site prior to any works taking place.
- Whilst every care has been taken, no responsibility can be accepted for errors or omissions caused by detail obscured or not accessible at the time of this survey.

KEY:

- CH - Height Measured From Floor to Window Cill Level.
- HH - Height Measured From Window Cill Level To Window Head.
- BH - Height Measured From Floor Level to underside of Beam.
- CSO - Storage Cupboard.
- HWI - Hot Water Heater Tank.
- CWT - Cold Water Tank.
- ELEC - Incoming Electricity Board.
- GAS - Incoming Gas Supply.



(Symbols show Approximate Positions)

Rev.	Description	By	Date	Chk'd	Auth

Copyright 2020 © Cole & Cole

COLE & COLE
Measured Land & Building Surveys

Deer Park Station,
Whitwell Mill Street,
Blindfold Farm,
Dorset,
DT11 2BN.
T: 01208 458350
M: 07799 838342
www.coleandcole.co.uk

Client

Mr N Browner,

Project

Puckeridge Farm, Verham Dean,
Andover, SP11 0EN.
DT11 7DE.

Title

EXISTING KENNELS OUTLINE ELEVATIONS

Original Scale	Surveyed	SMC	Drawn	SMC	Authorised
1:50					
	Date	Apr 20	Date	Apr 20	Date

Drawing Number	Rev
20/0415e	