


Ground Floor Plan as Proposed

PSK
architect

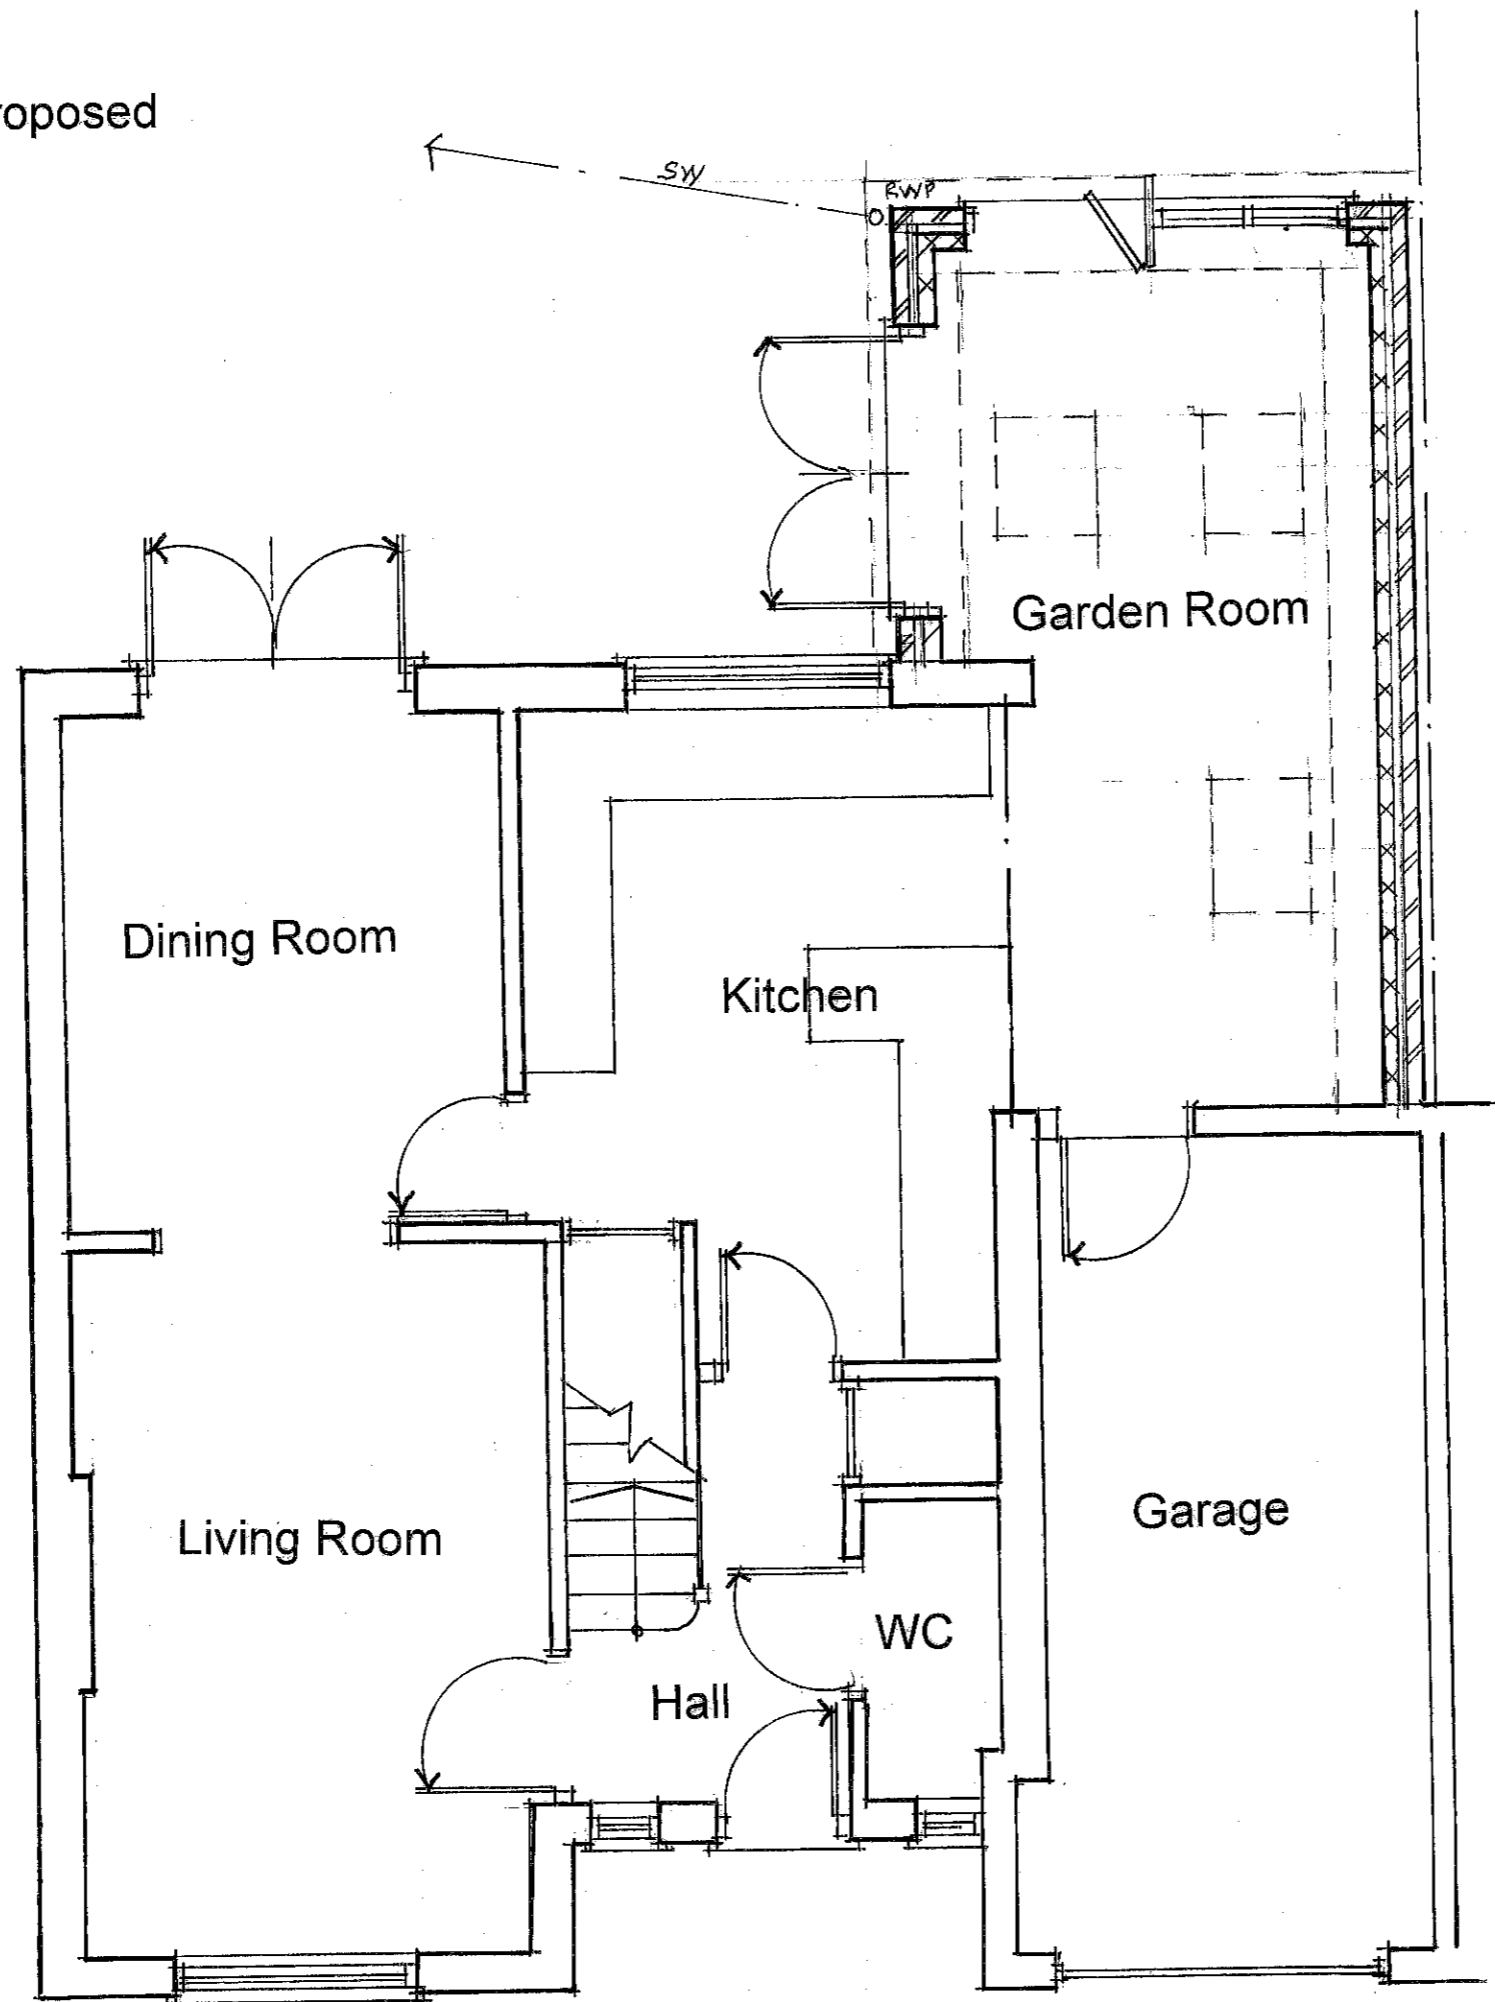

Proposed Extension at
1 The Greenings
Up Hatherley
Cheltenham
Glos.
1:50 @ A3
Dec 2020