





The drawing is copyright and should not be reproduced without permission.
 If in doubt contact main contractor before proceeding.
 The contractor is responsible for checking all information before any orders are placed or construction commences with Structural Engineers' report, which takes precedence over all other specifications.
 Main contractor responsible for site safety.

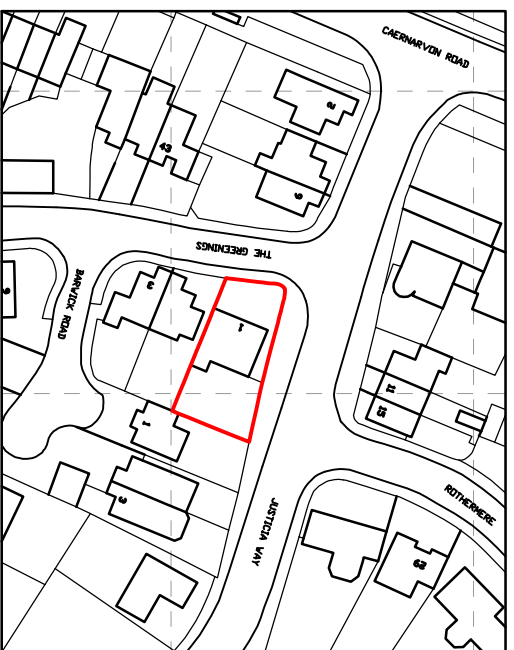

Drainage Survey (c) Crown Copyright 2021. All rights reserved. Licence number 1000282432



SITE LOCATION PLAN

Scale 1:1250 @ A3

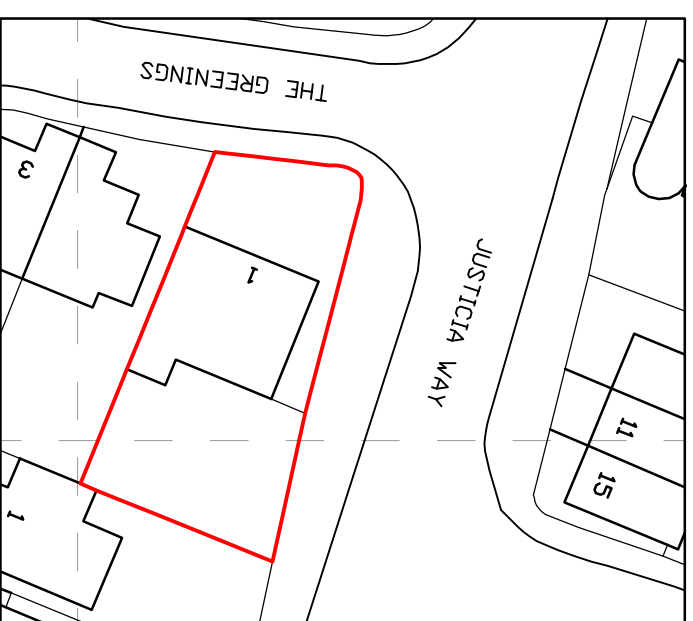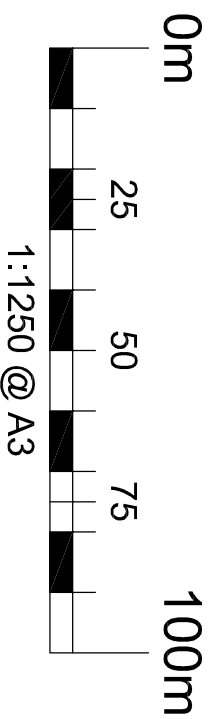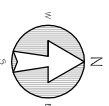

BLOCK PLAN

Scale 1:500 @ A3

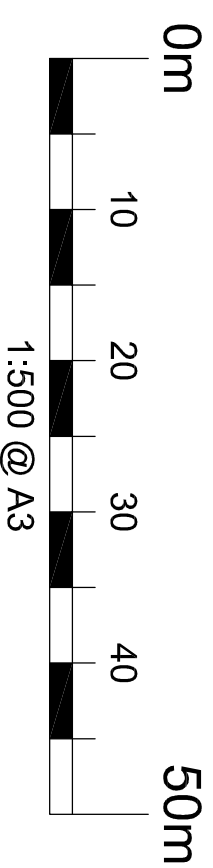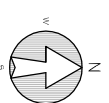

Rev.	Date	Revisions

PSK architect
Your Prime Education Specialists
 PSK Cheltenham Ltd,
 Unit B4, Silverton Connection,
 Gloucester Road, Cheltenham,
 GL51 0TF,
 Tel. 01452 714396

TITLE
 Mr. & Mrs. Taylor,
 1 The Greenings,
 Up Hatherley,
 Cheltenham,
 Gloucestershire,
 GL51 3UX.

DESCRIPTION
 Single-storey extension
 Site Location Plan
 Block Plan

DATE	SCALE
Jan. 2021	As noted @ A3
DRAWN MCH	CHECKED ---