


PSK

architect

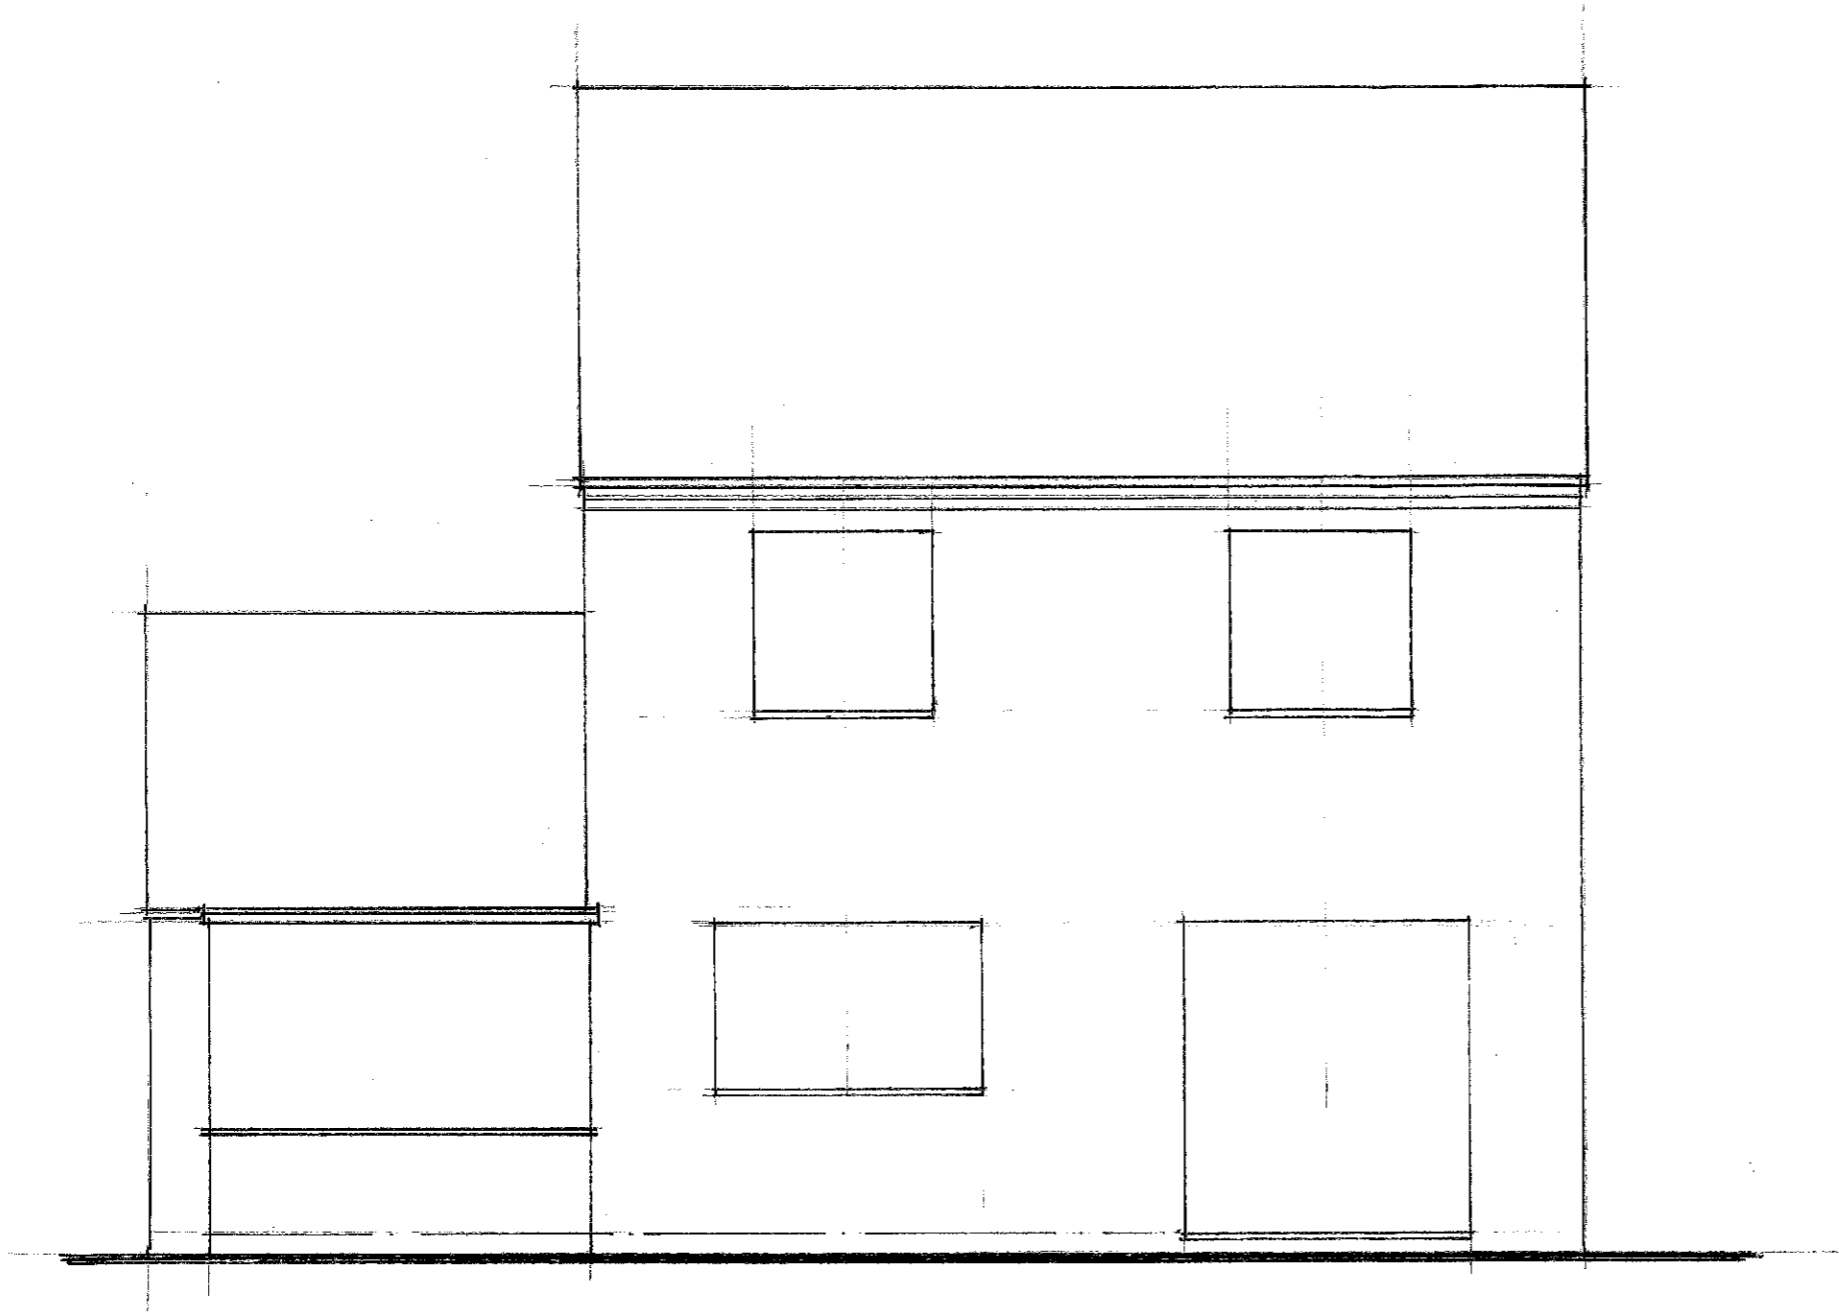


Rear Elevation as Existing

Proposed Extension at
1 The Greenings
Up Hatherley
Cheltenham
Glos.
1:50 @A3
Dec 2020



Rear Elevation as Proposed

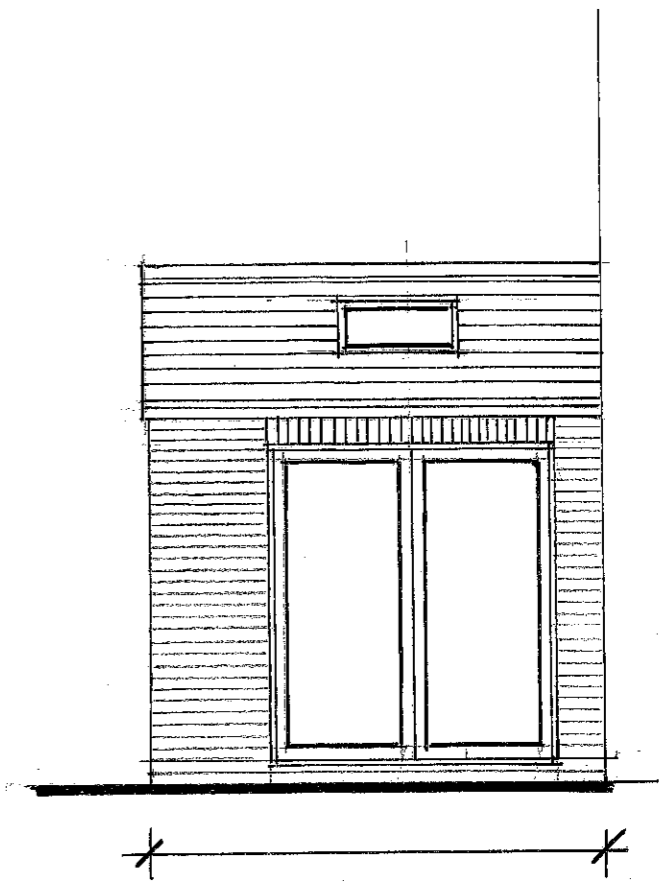


Side Elevation as Proposed

Proposed Extension at
1 The Greenings
Up Hatherley
Cheltenham
Glos
1:50 @A3
Dec 2020


facing brick to match existing

Ground Floor Plan as Proposed

PSK
architect

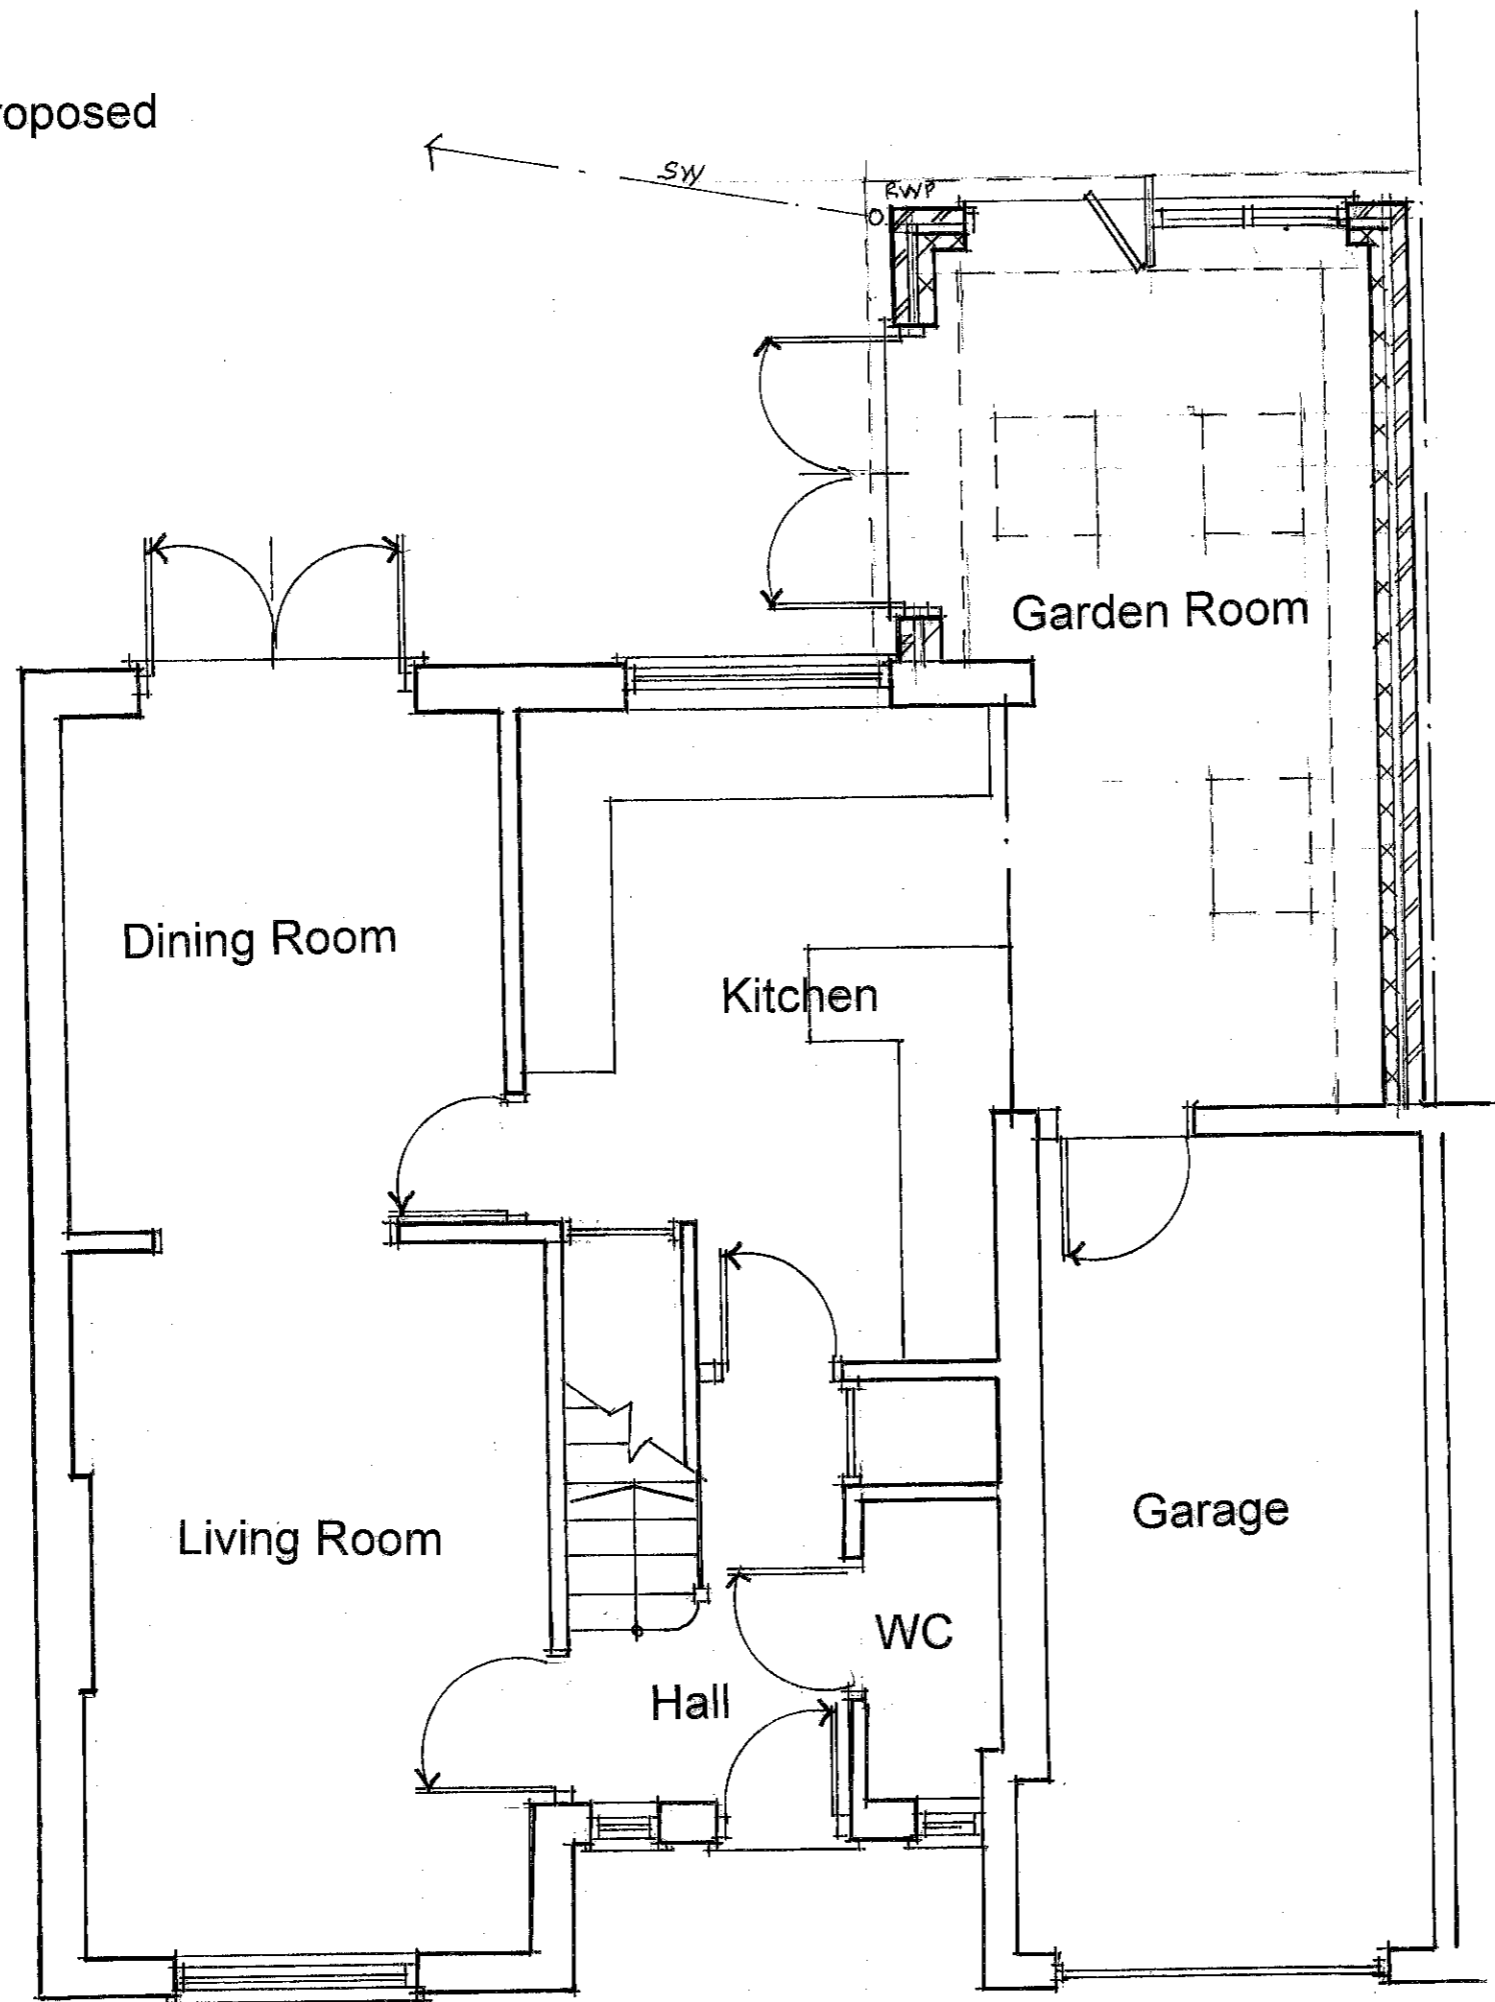

Proposed Extension at
1 The Greenings
Up Hatherley
Cheltenham
Glos.
1:50 @ A3
Dec 2020

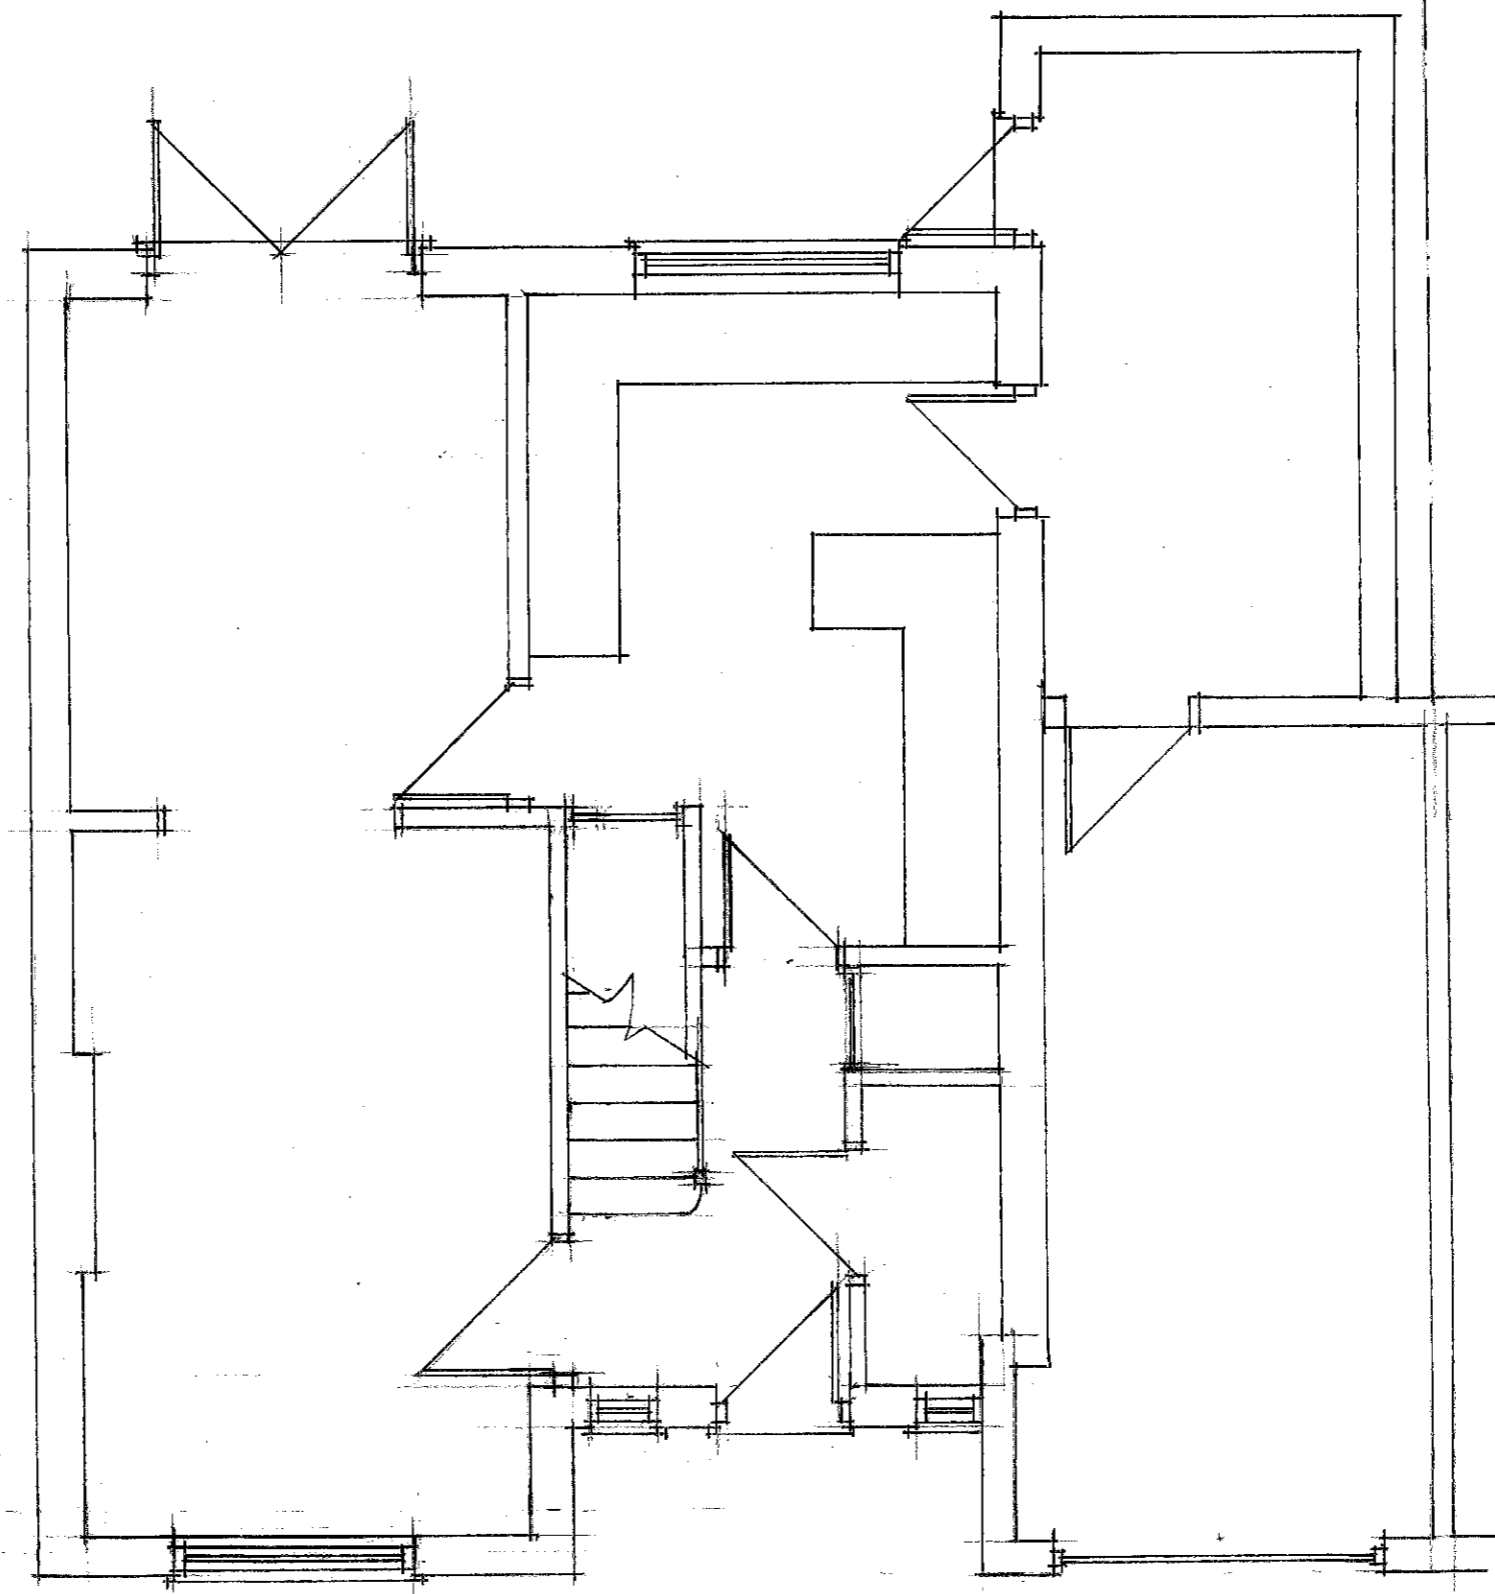

Ground Floor Plan as Existing

Proposed Extension at
1 The Greenings
Up Hatherley
1:50 @ A3
Dec 2020