


Document AOB
Block Plan

2 high close

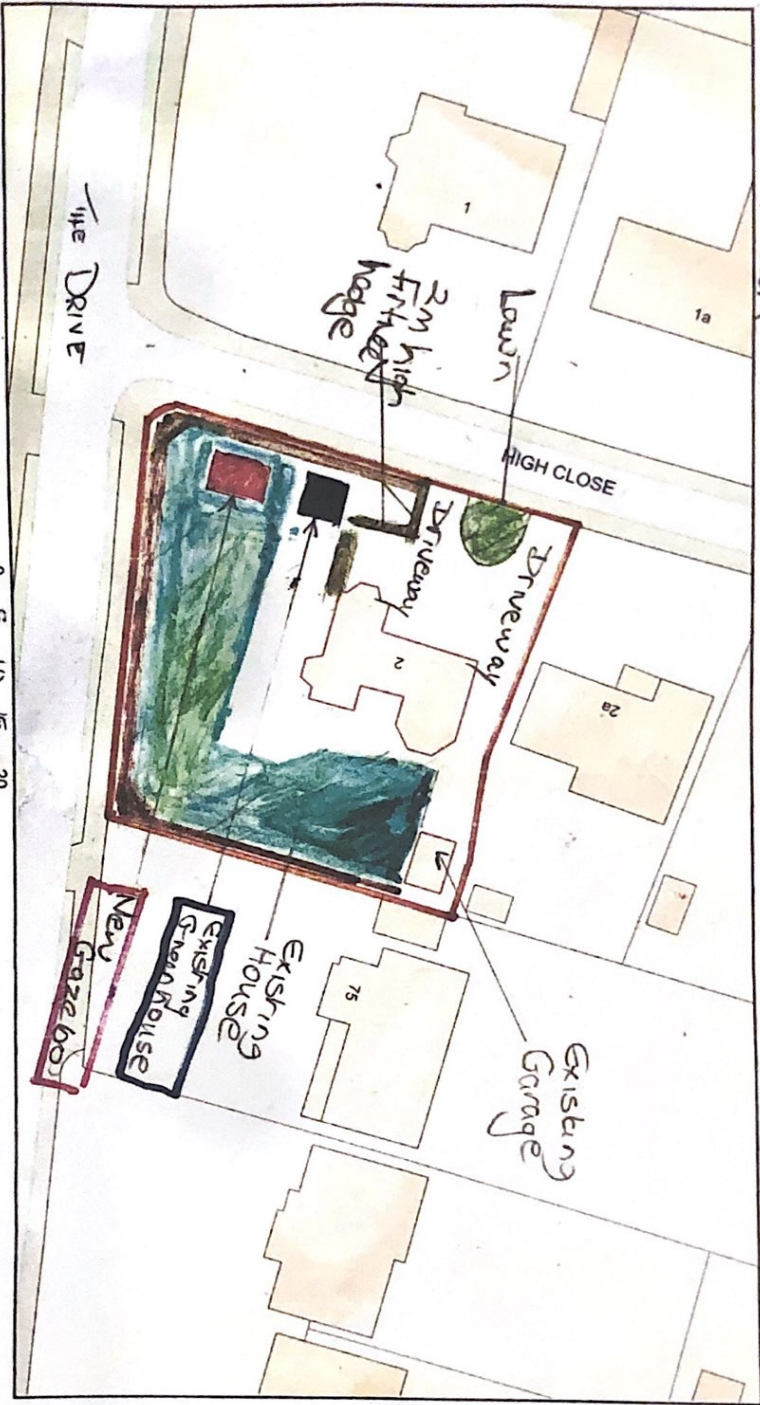

Plan Produced for: David Phillips
 Date Produced: 08 Nov 2020
 Plan Reference Number: TORON20314105110287
 Scale: 1:500 @ A4
 © Crown copyright and database rights 2019 OS 100042768

Shaded area grassed
 Hedgerow

Document AOB