
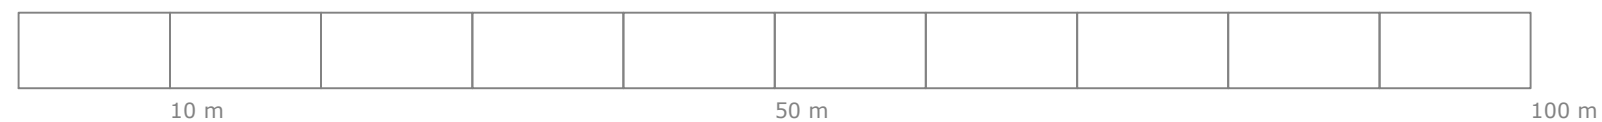
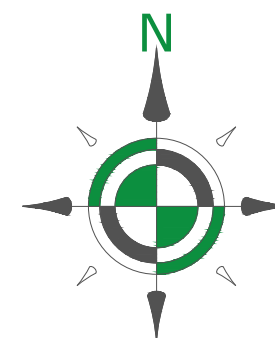


Notes:

This drawing is the copyright of
Woodcraft

Do not scale from this drawing except
for Local Authority planning purposes

All dimensions must be checked on site
prior to commencement of works

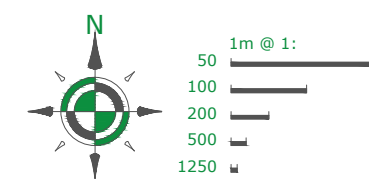

Revisions

--

Contact:

Woodcraft Construction
Tel 01271 870862

Client

Mr & Mrs Redfern

Job

Cleave farm
Yarnscombe
Barnstaple
Devon
EX31 3LX

Drawing

Block plan

ReQuestAPlan
Map number: TQRQM21019193559021

Title: Cleave Farm Block plan
Map Produced for: Redfern
© Crown copyright and database rights 2021 OS 100042766
Project ID:
Date of Purchase: 19-01-2021
1 Years subscription from 19-01-2021 for 1 workstation.

Drawn	Date	Scale @A3
AC	19/01/21	1:500

Job No.	Drawing No.	Revision
201128	005	-

Status

For comment