

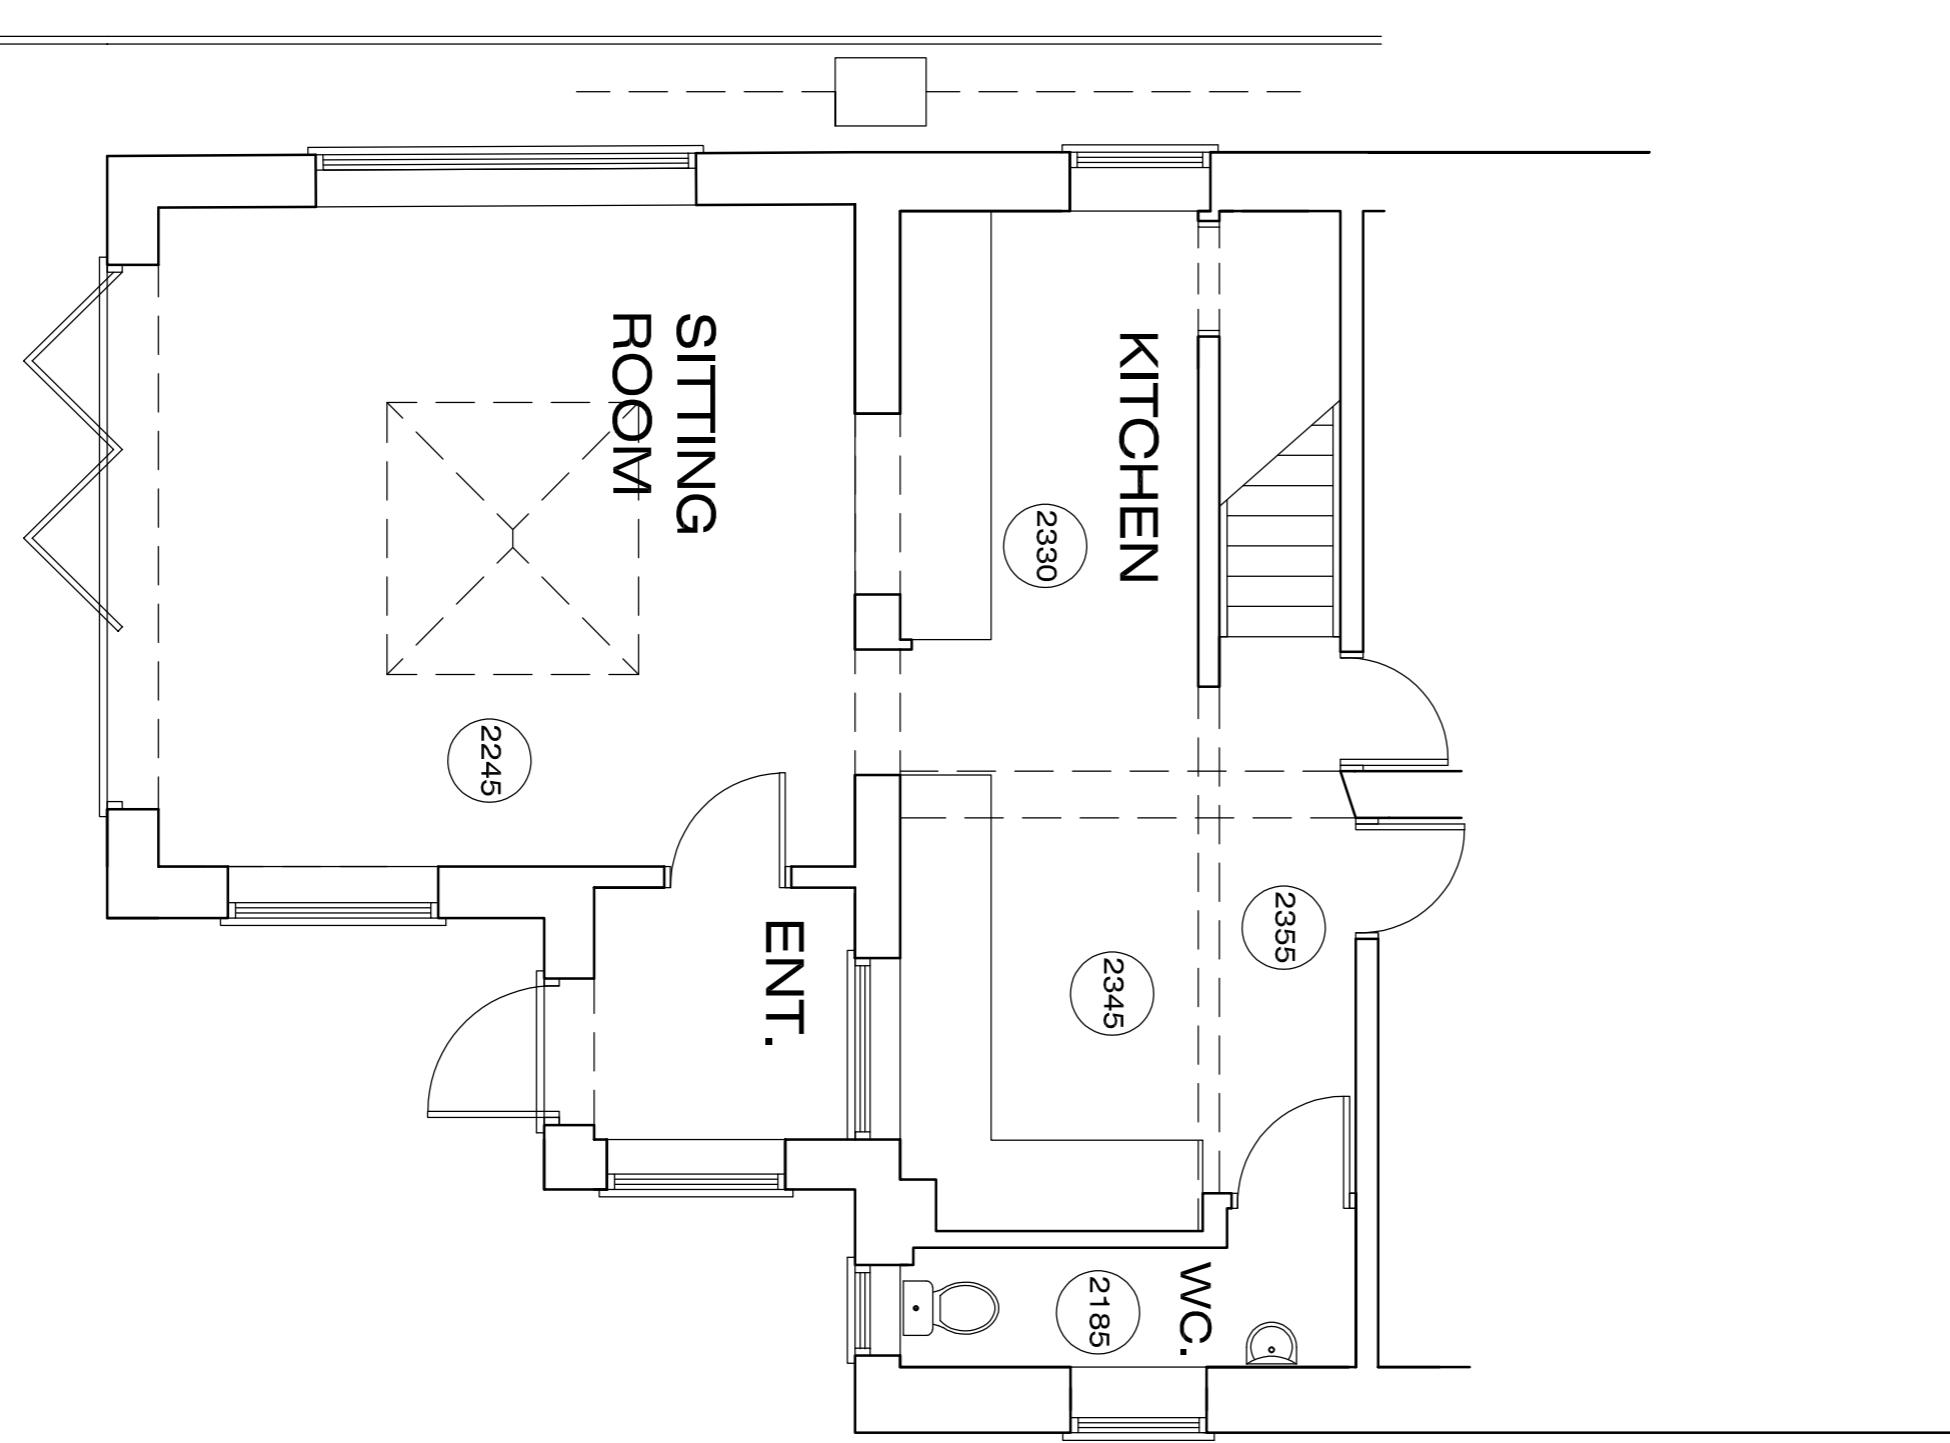
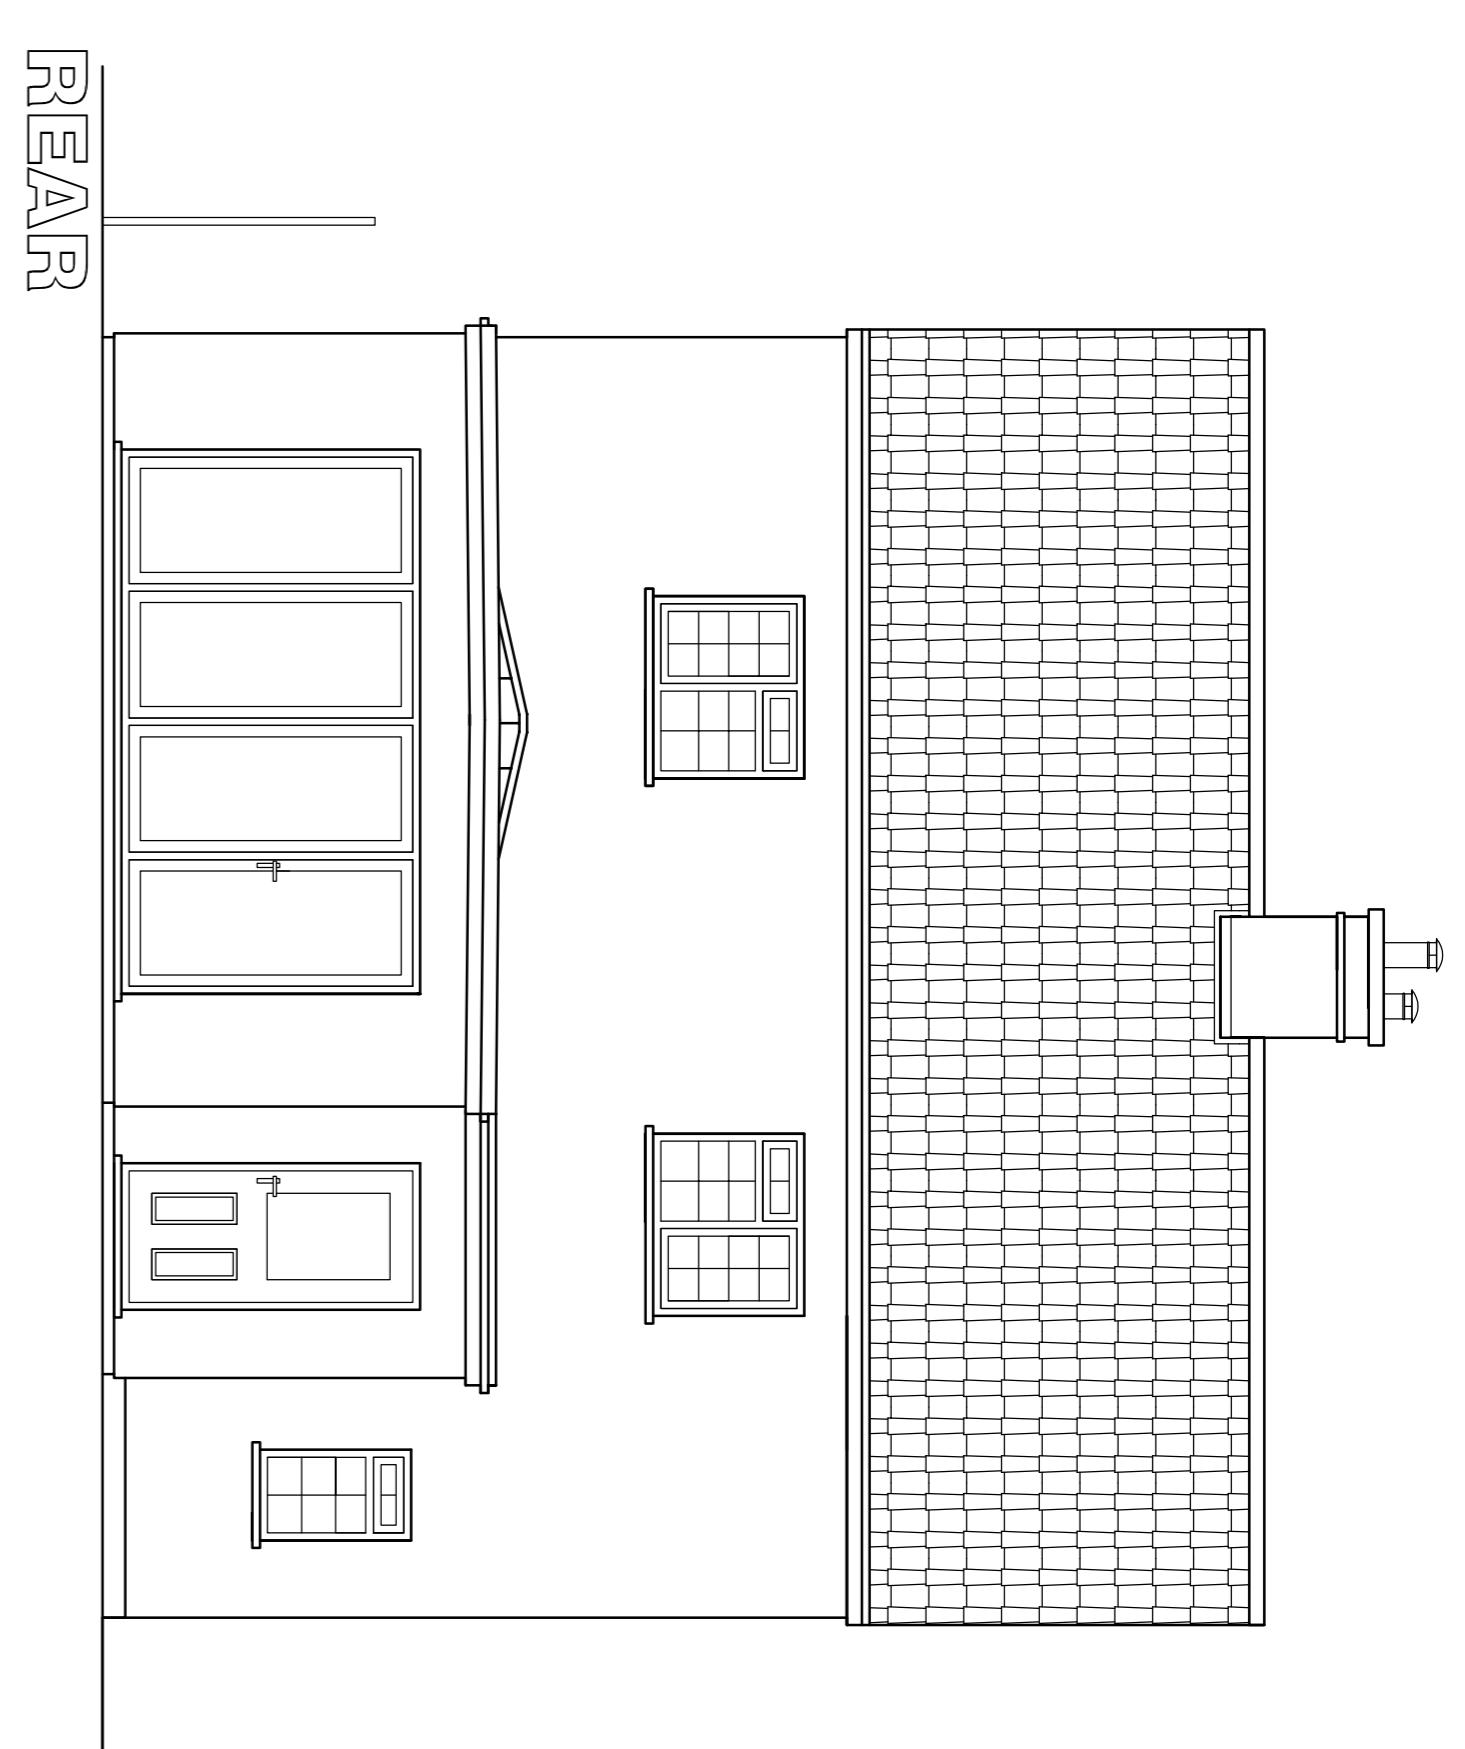
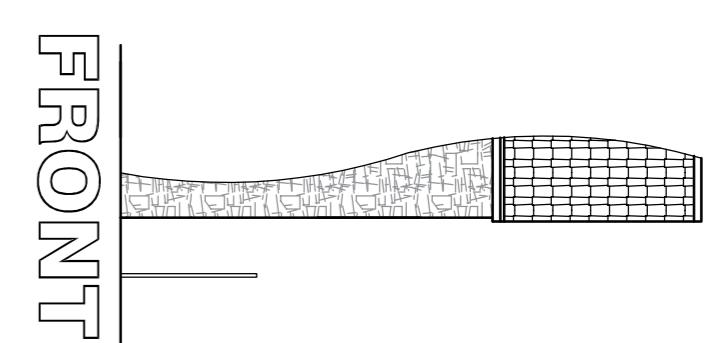
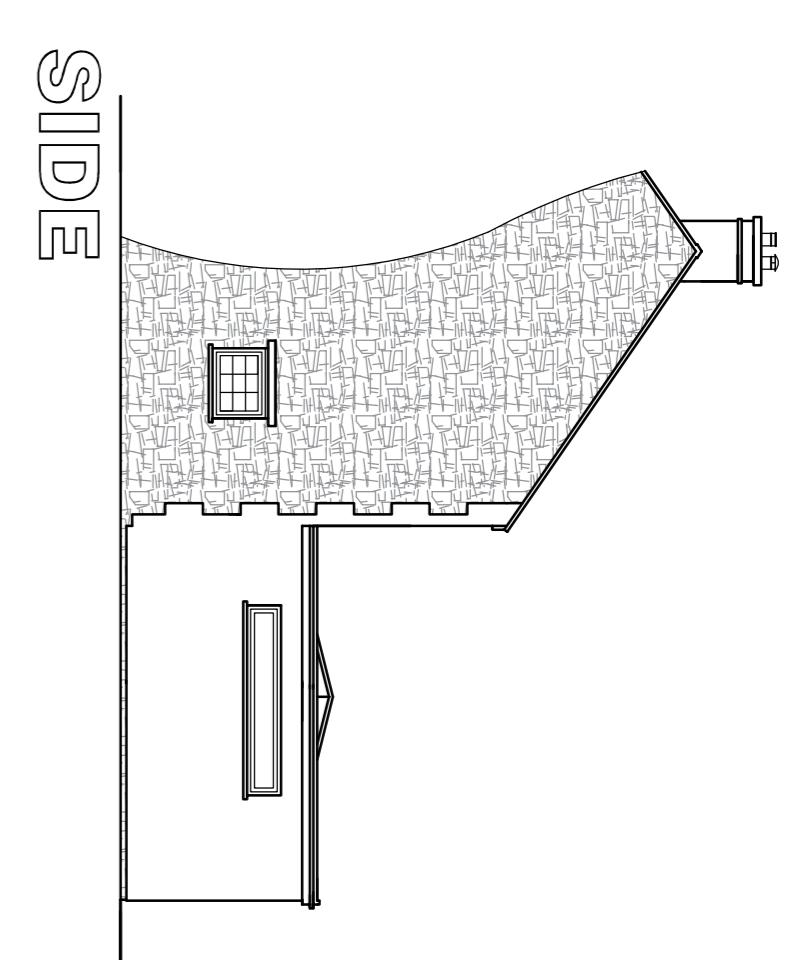


**GROUND FLOOR**

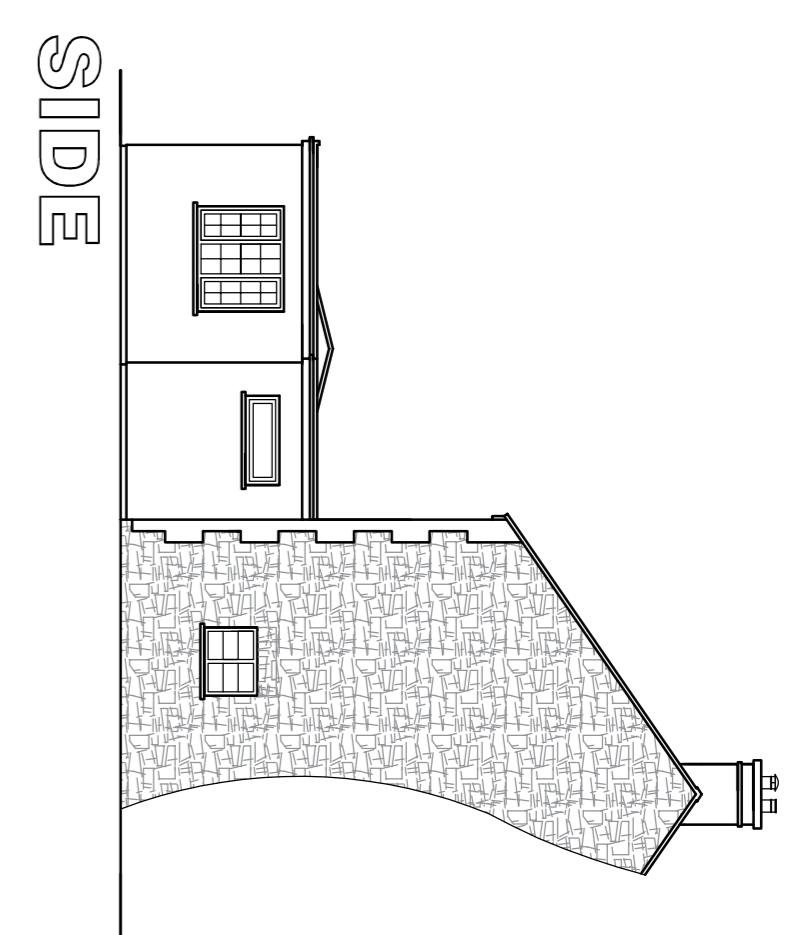

**FIRST FLOOR**

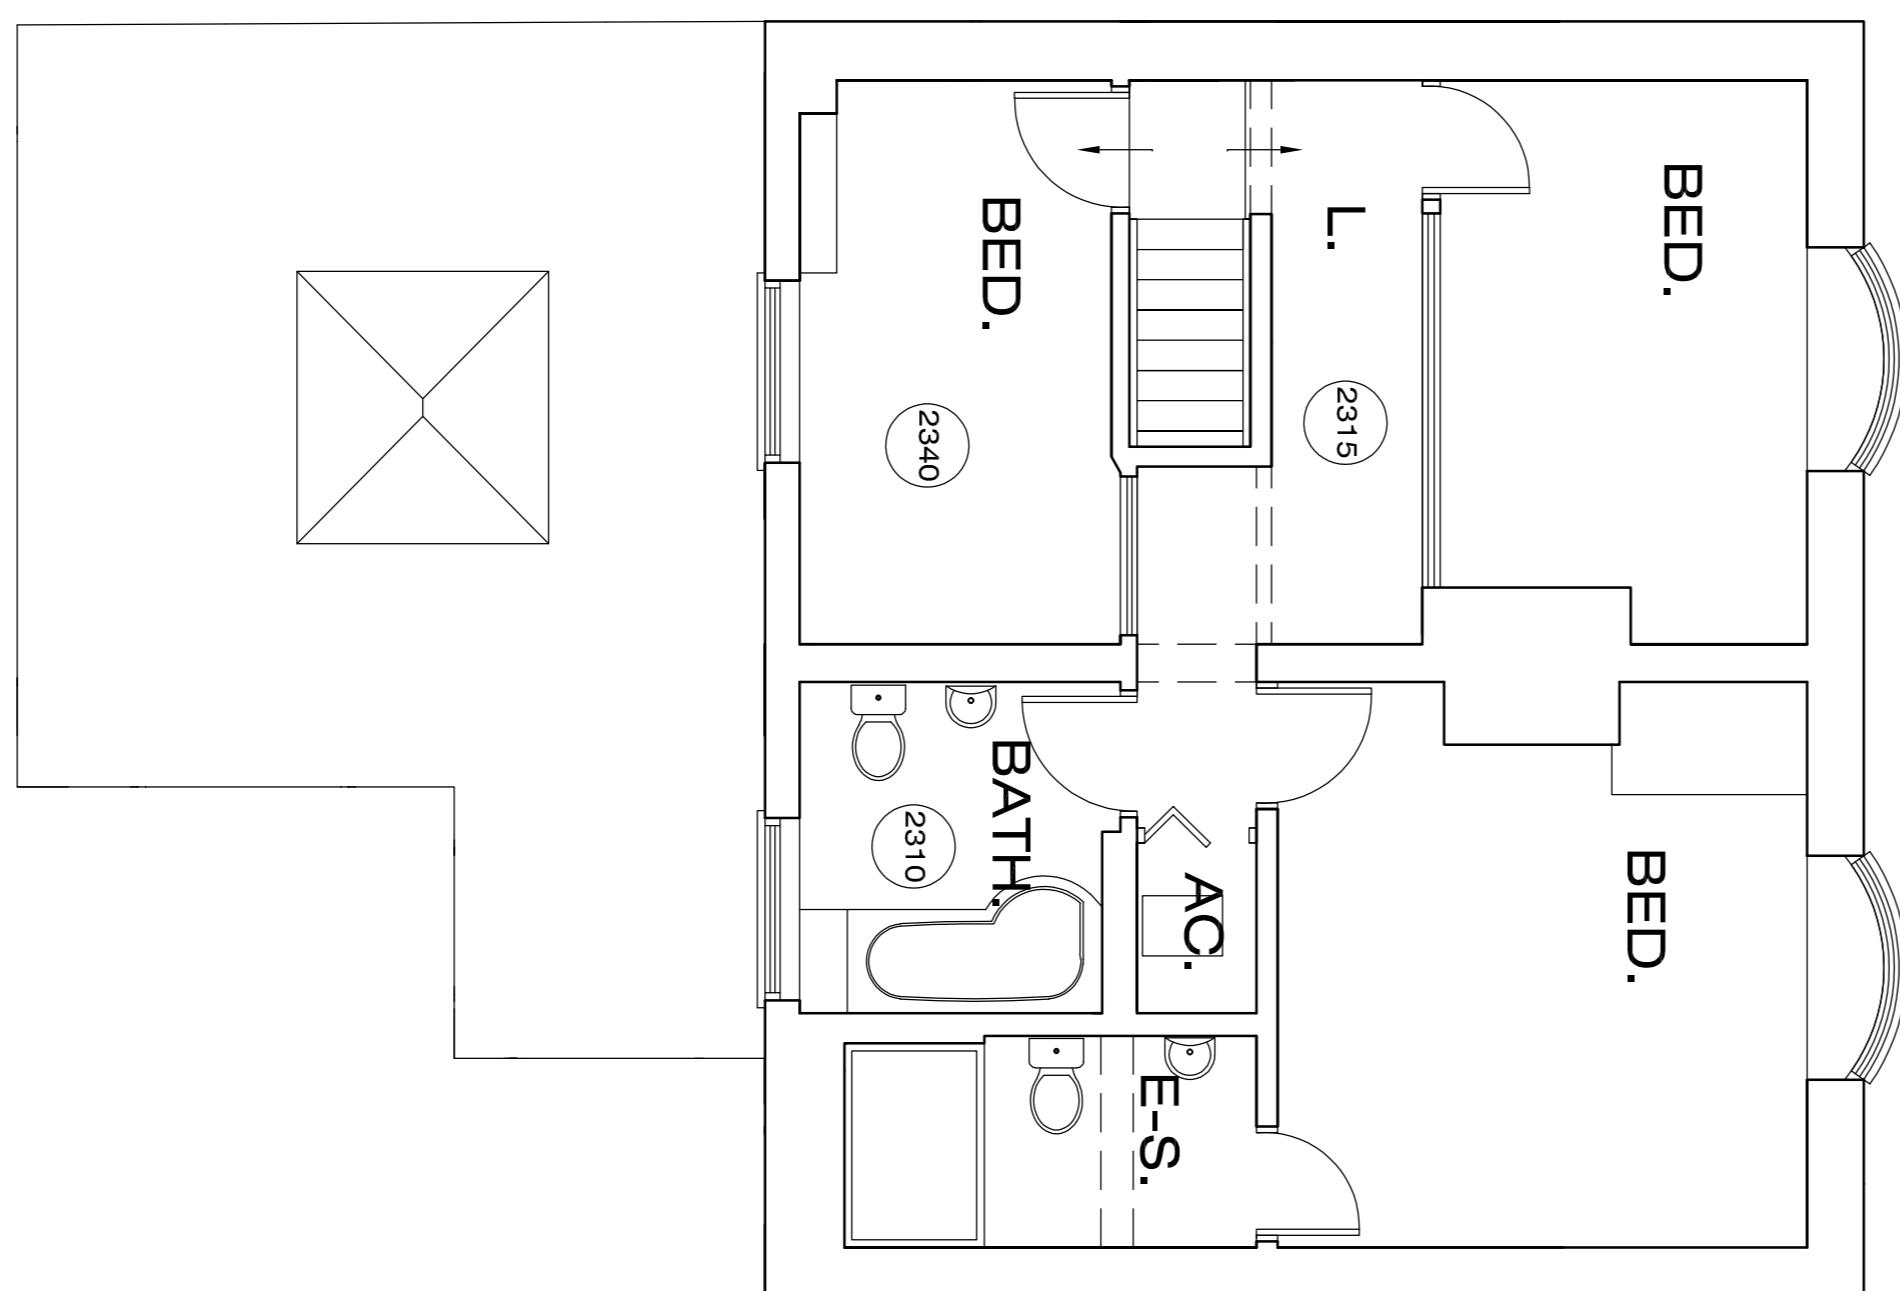

**SITE LAYOUT**



**LOCATION PLAN**



**Rob Bradley**  
Building Design

Greetwell Place - 2 Linnekin Way - Greetwell Road - Lincoln - LN2 4US

Project: PROPOSED FIRST FLOOR EXTENSION TO REAR

22, Beck St., Digby, Lincoln.

Client: Mr & Mrs McLaughlin

Scale @ A1: 1:50 / 1:100 / 1:500 / 1:1250	Date: Dec.20	Dwg No: 140/2001
---	-----------------	---------------------

Plan: EXISTING

Revised: