


south west elevations




south east

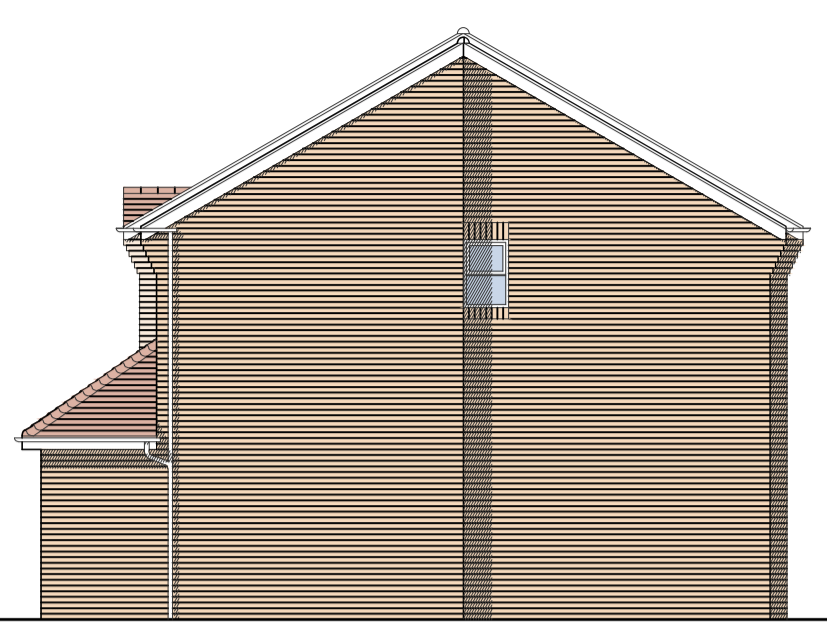


north east




north west

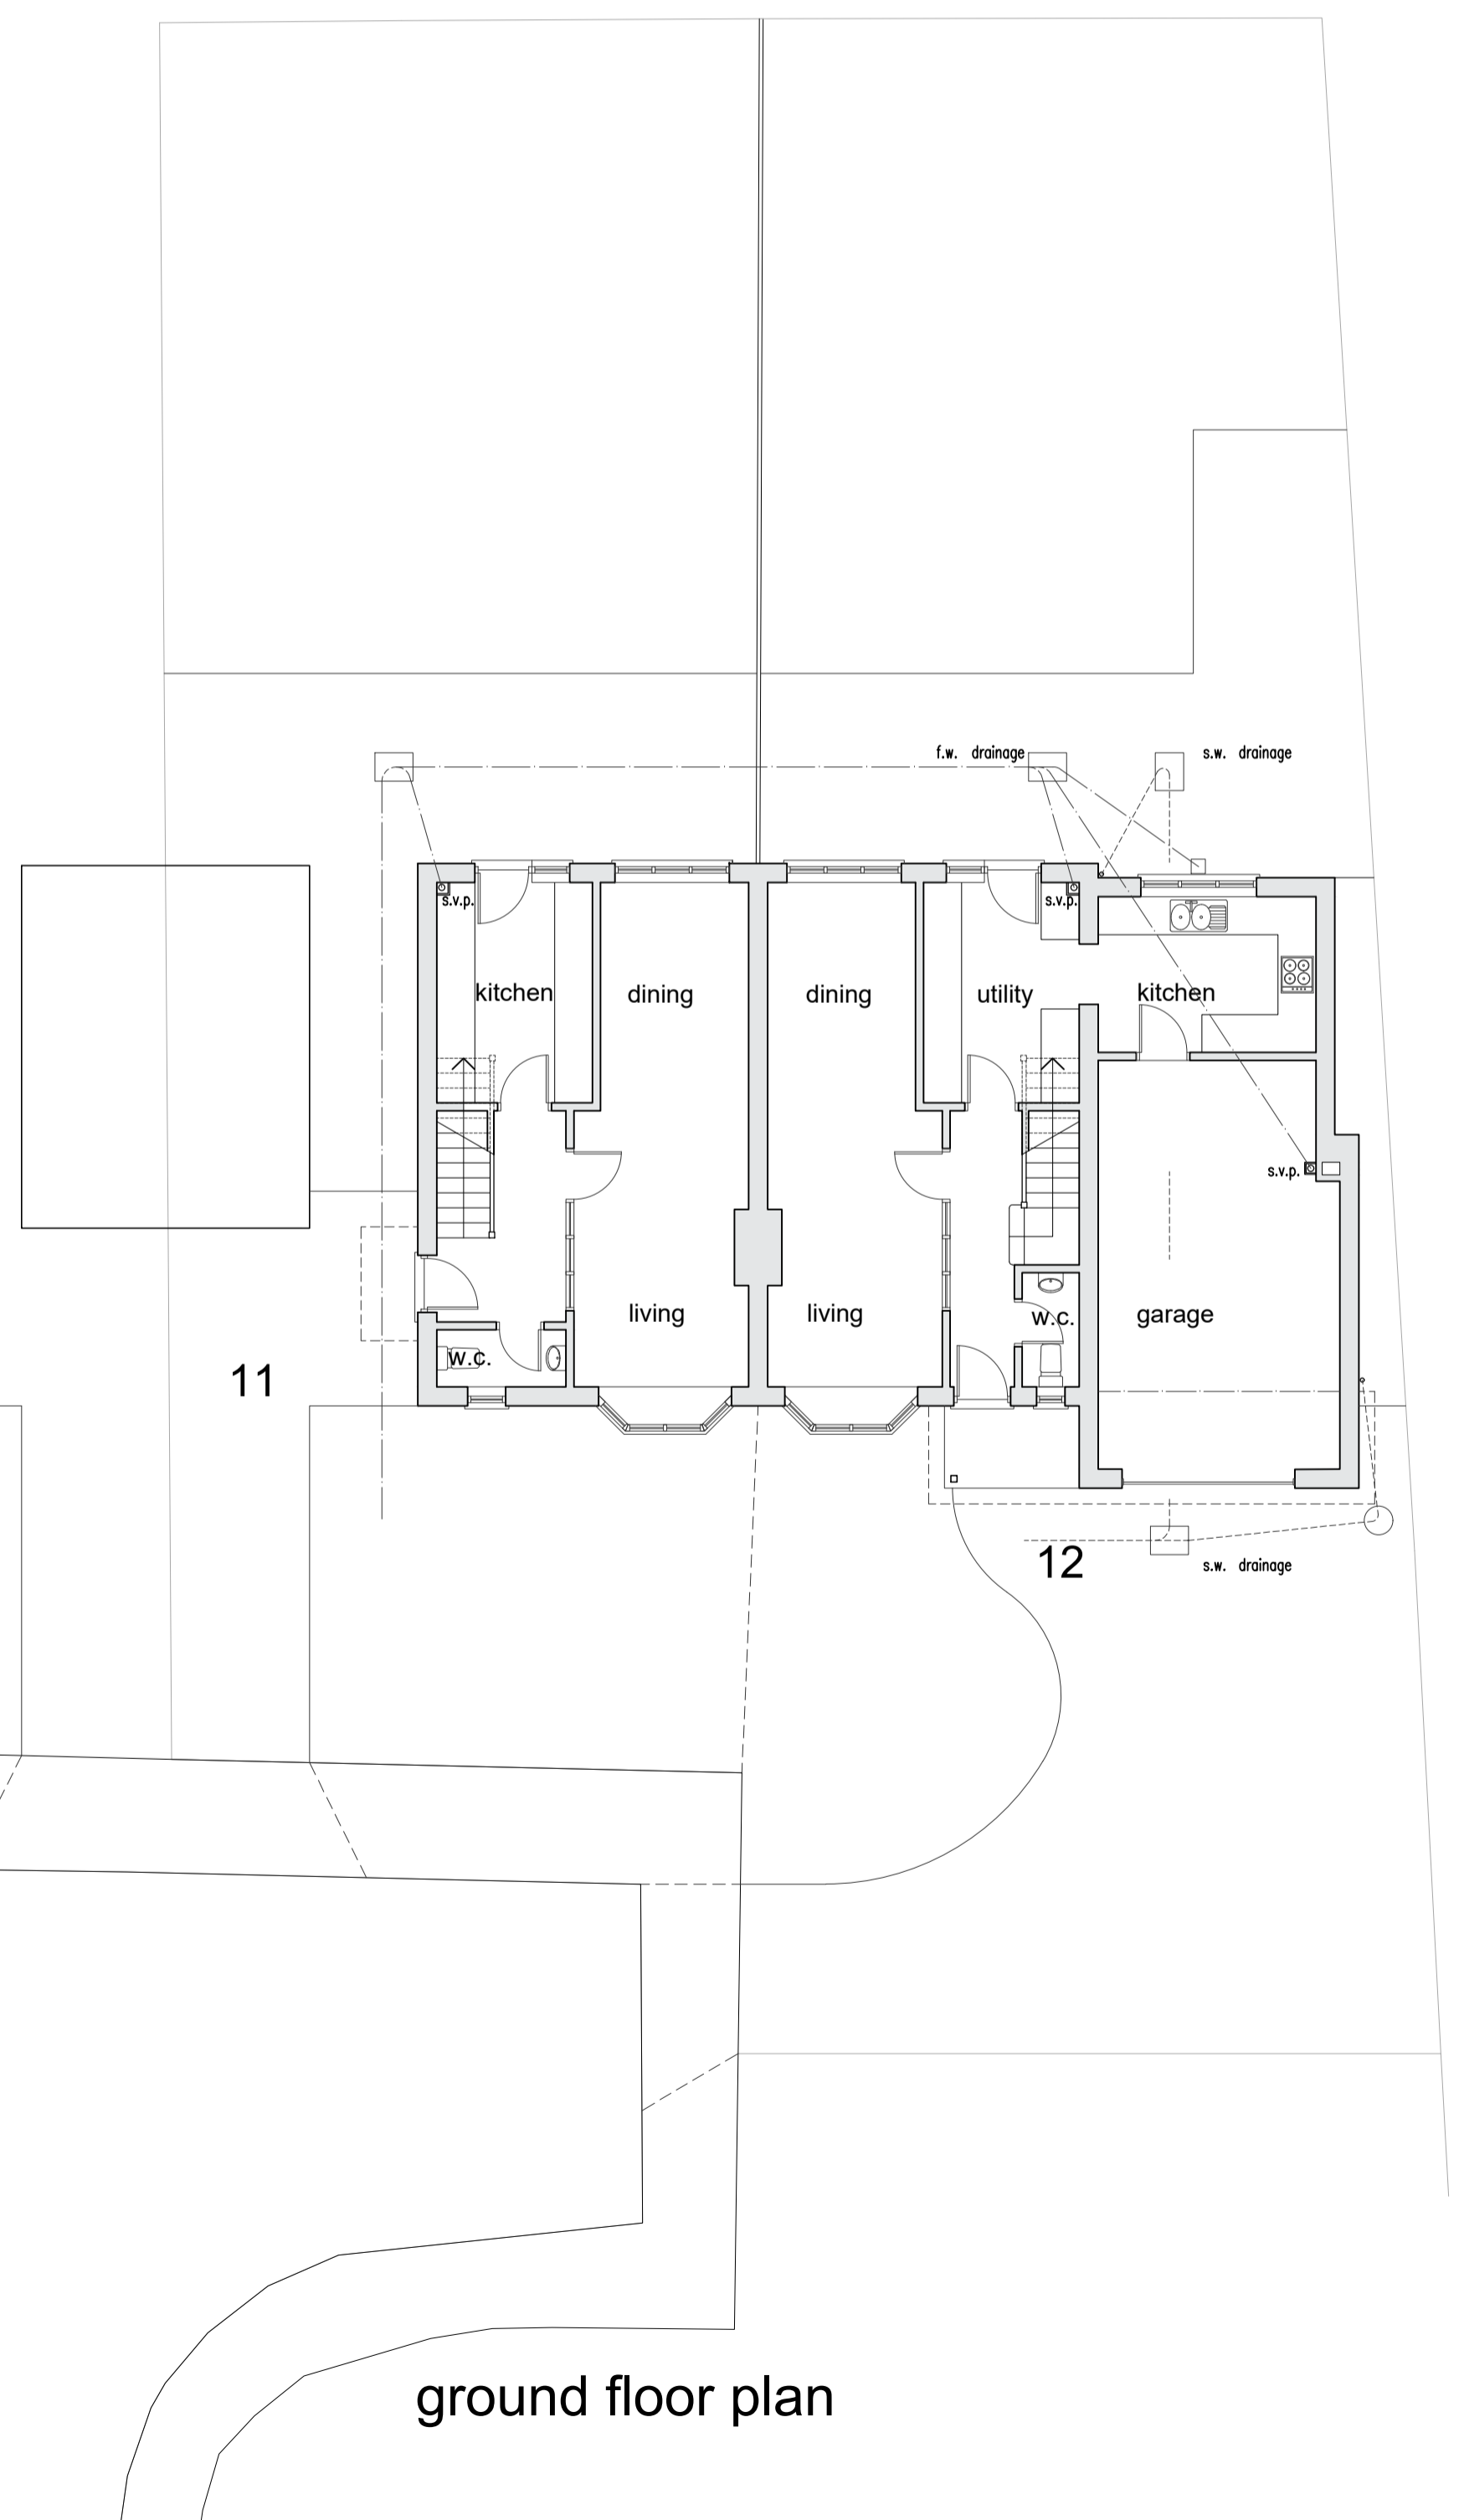


ground floor plan

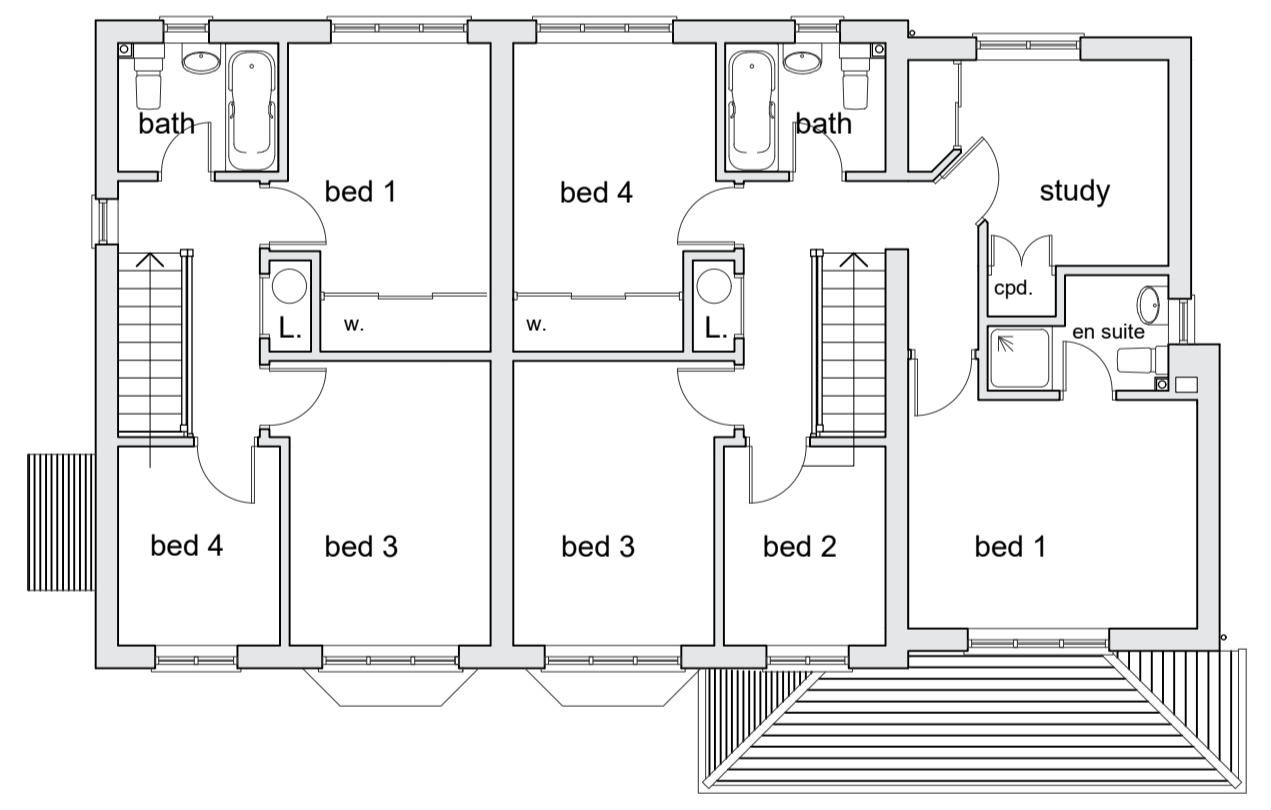

first floor plan

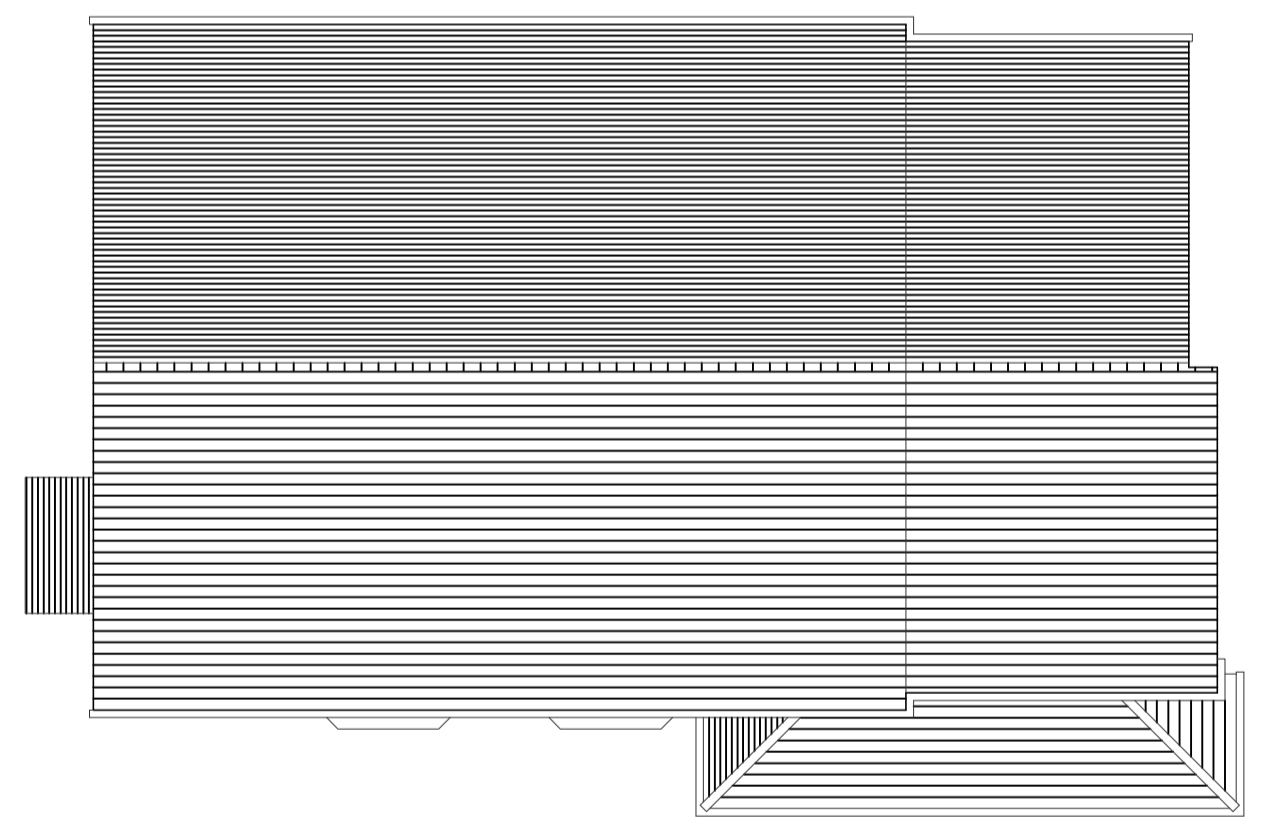

roof plan

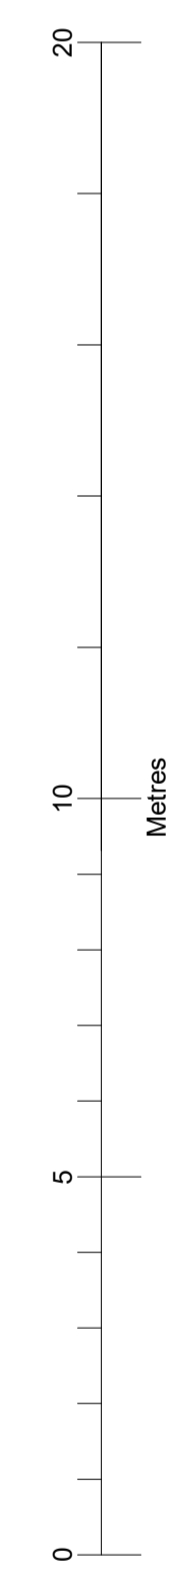

Ian Mutch RIBA  
 Chartered Architect

**11 & 12 Yeoman Gardens**  
 Paddock Wood, Kent.  
**Proposed Extensions**  
 for N. Dunningan Esq.  
**Plans & Elevations**  
 As Existing

Scale	: 1:100 @ A1
Date	: 01.21
Drawn	: ICM
Checkd.	: ICM
Status	: FOR DISCUSSION