



North Proposed
1 : 50

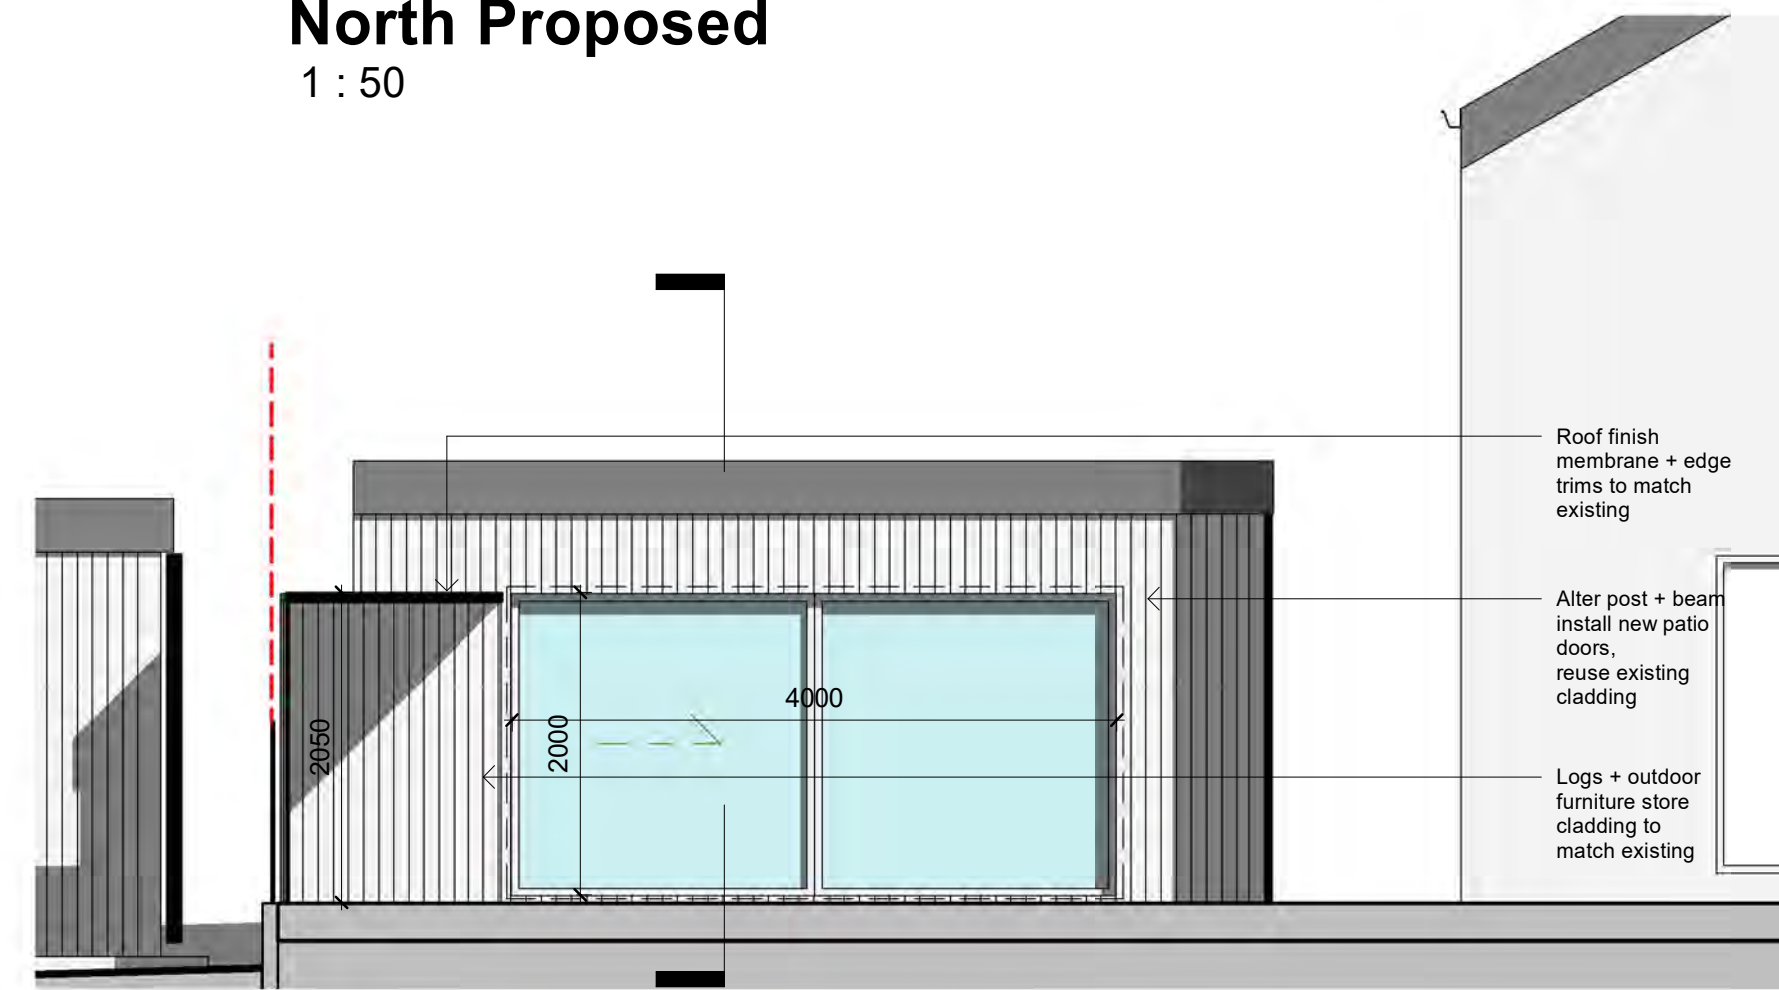

South Proposed
1 : 50



CRKArchitecture
PERSONALISED DESIGN & MANAGEMENT SERVICES

PROJECT 32d Manse Rd Linlithgow EH49 6AR

SHEET Proposed Elevations

CLIENT Mr G Walker

Date Jan 21	Project number 2027	Scale (@ A3) 1 : 50
Drawn by	DRAWING NUMBER REV	
Checked by	P02	