



North
1 : 100

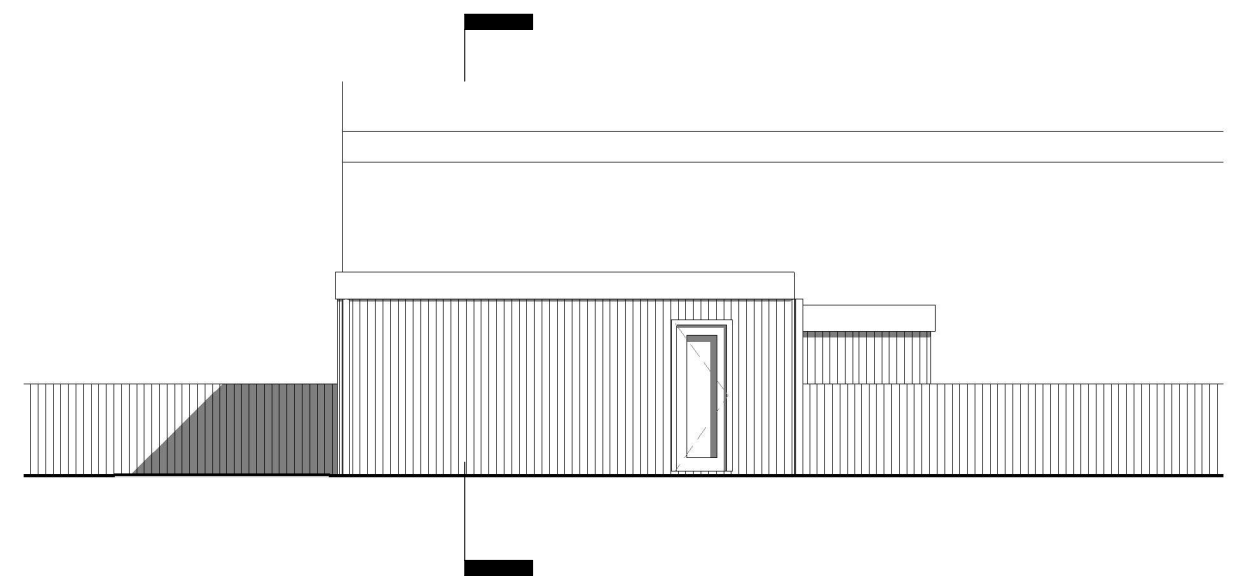

East
1 : 100

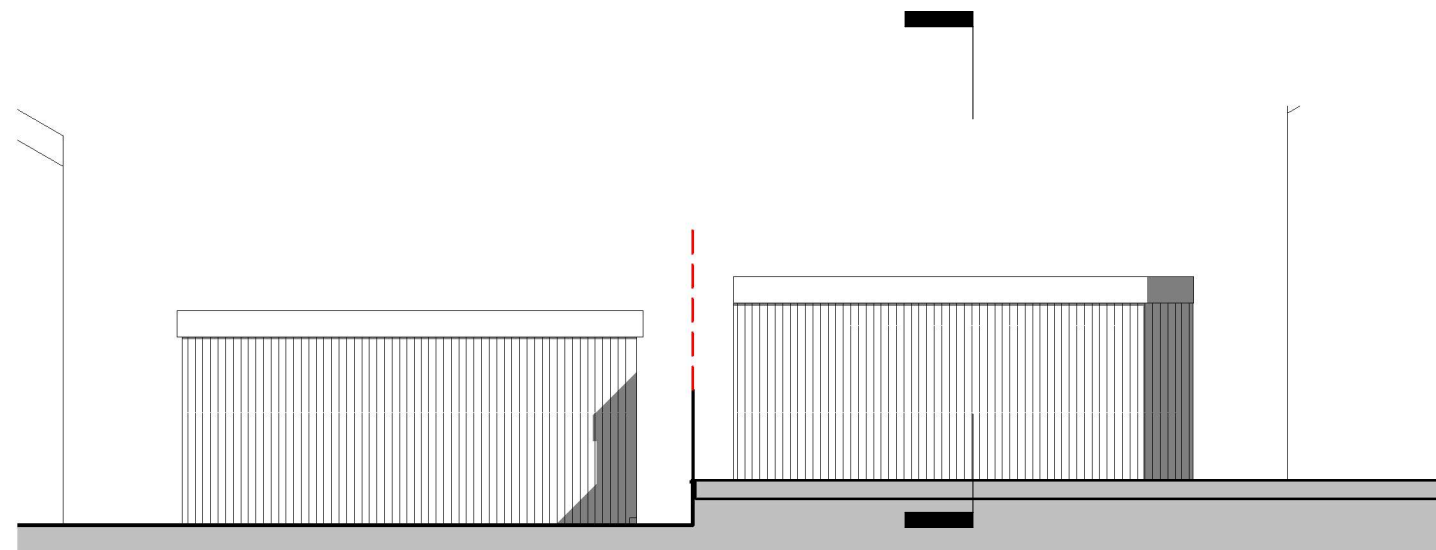

South
1 : 100

CRKArchitecture
PERSONALISED DESIGN & MANAGEMENT SERVICES

PROJECT 32d Manse Rd Linlithgow EH49 6AR

SHEET Existing Elevations

CLIENT Mr G Walker

Date Jan 21	Project number 2027	Scale (@ A3) 1 : 100
Drawn by	DRAWING NUMBER REV	
Checked by	EX03	