

1 GA PLAN - +1.5M

Date	Rev.	Revision
08.01.21	DP	I
18.11.20	DP	H
16.11.20	DP	G
11.11.20	DP	F
06.11.20	DP	E
06.11.20	DP	D
06.11.20	DP	C
28.08.20	DP	B
26.08.20	DP	A

**project orange**  
 1st Floor, Cosmopolitan House  
 10A Christina Street, London, EC2A 4PA  
 T: +44 (0)20 7739 9355 F: +44 (0)20 7739 0103  
 www.projectorange.com


Dwg No. **101**

Project **PRIORY FARM NISSEN HUT SUFFOLK**

Drawn **GA PLAN +1.5M**

Job No. 1906 Date 19.08.20 Scale 1:50 @ A3  
 1:25 @ A1

THE COPYRIGHT DESIGN AND PATENTS ACT 1988 THIS DRAWING IS THE COPYRIGHT OF PROJECT ORANGE LTD AND MUST NOT BE COPIED OR REPRODUCED, IN WHOLE OR PART, BY ANY METHOD WHATSOEVER, WITHOUT THE PRIOR WRITTEN APPROVAL OF PROJECT ORANGE LTD  
 ALL SETTING OUT MUST BE CHECKED ON SITE  
 ALL LEVELS MUST BE CHECKED ON SITE  
 ALL DIMENSIONS MUST BE CHECKED ON SITE  
 DO NOT SCALE FROM THIS DRAWING  
 THIS DRAWING MUST NOT BE USED ON SITE UNLESS ISSUED FOR CONSTRUCTION

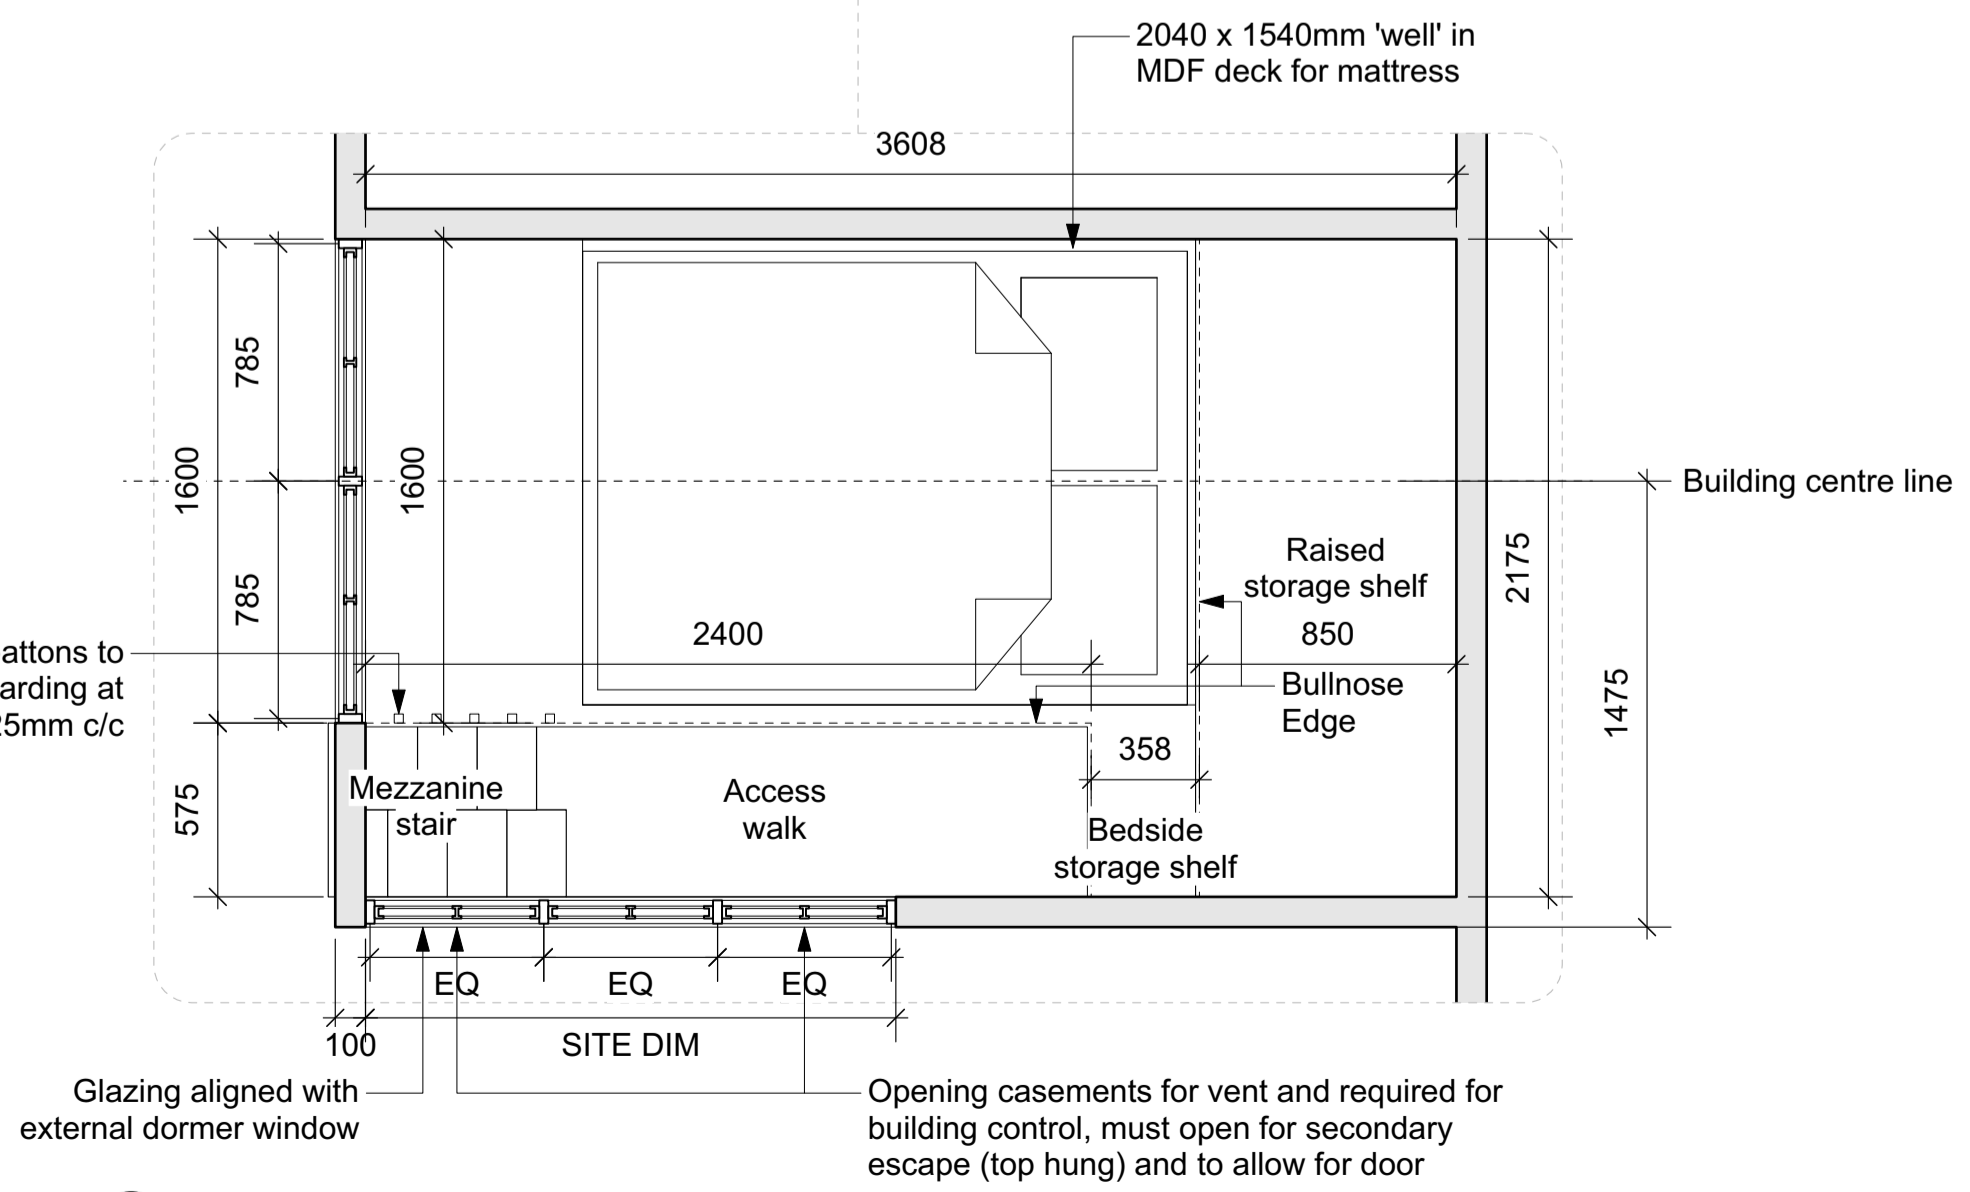

2 GA PLAN - MEZZANINE LEVEL