




Section to show levels and relation to existing and neighboring development
North Facing View through A-A. As existing. Scale 1:200

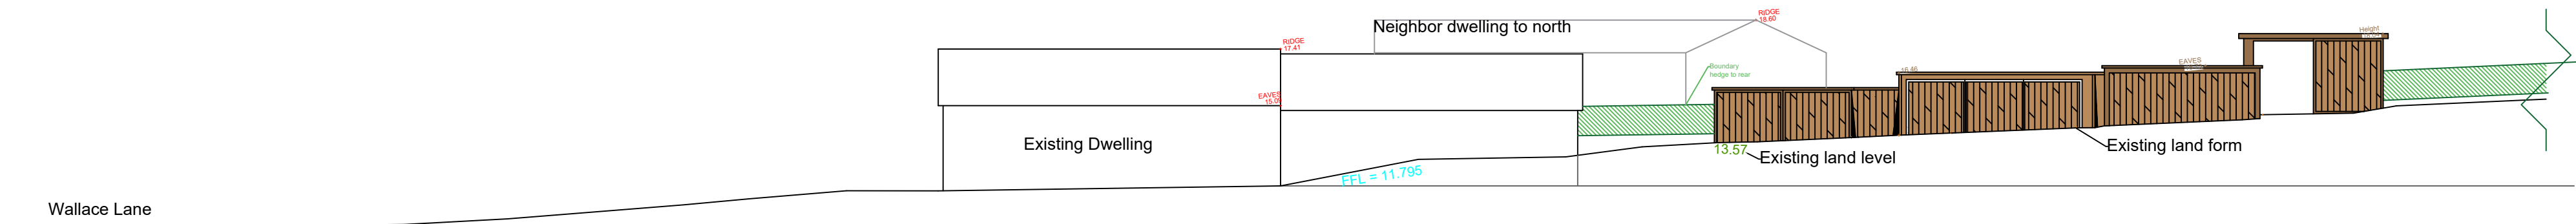


Plan to show section positions. As existing. Scale 1:500

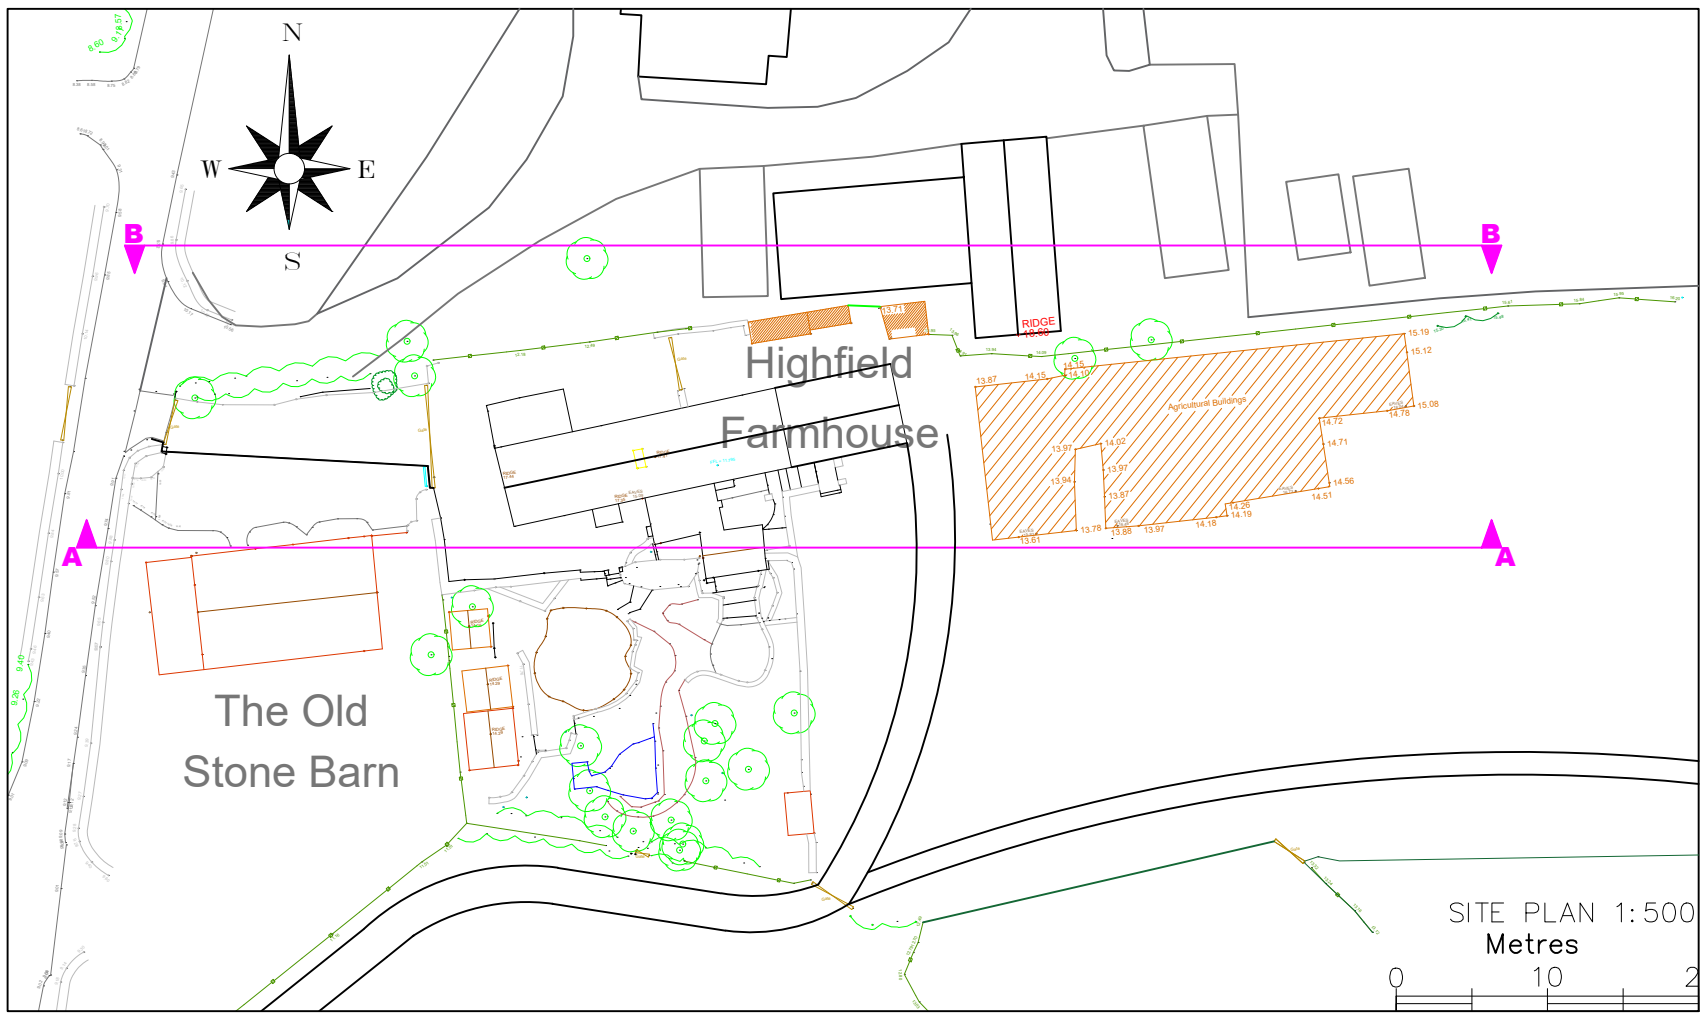

Section to show levels and relation to existing and neighboring development
South Facing View through B -B . As existing. Scale 1:200

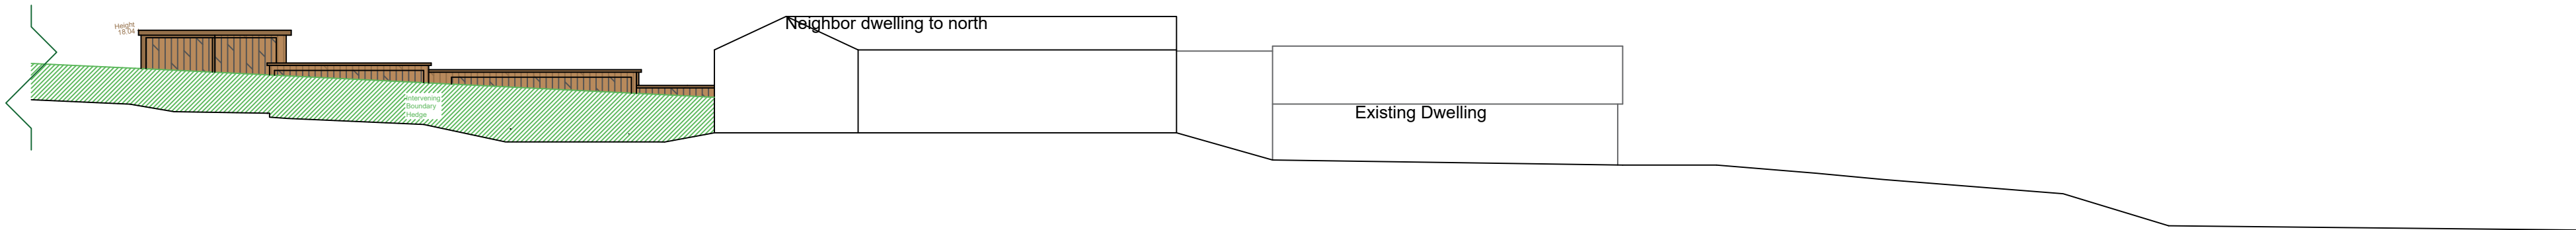

Section to show levels and relation to existing and neighboring development
North Facing View through A-A. As proposed. Scale 1:200

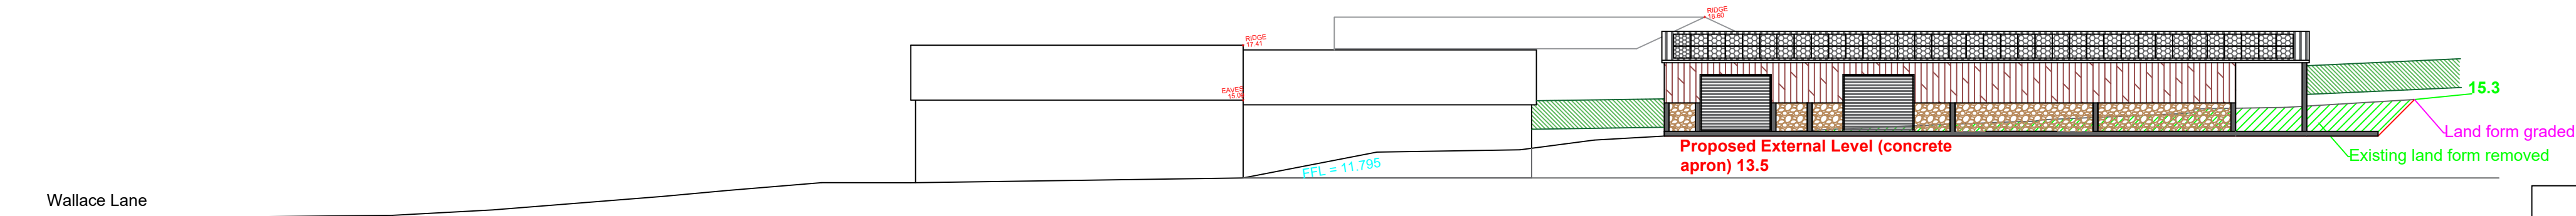

Plan to show section positions. As proposed. Scale 1:500



Section to show levels and relation to existing and neighboring development
North Facing View through B-B. As proposed. Scale 1:200

