

Architectural mouldings' works schedule

26 Lower Belgrave Street
January 2021

R A I N S F O R D
L O N D O N

Lower ground floor

skirting boards


dado rail/ wall panelling

cornice

None present.

None present.

- strip-out
- new
- re-used existing

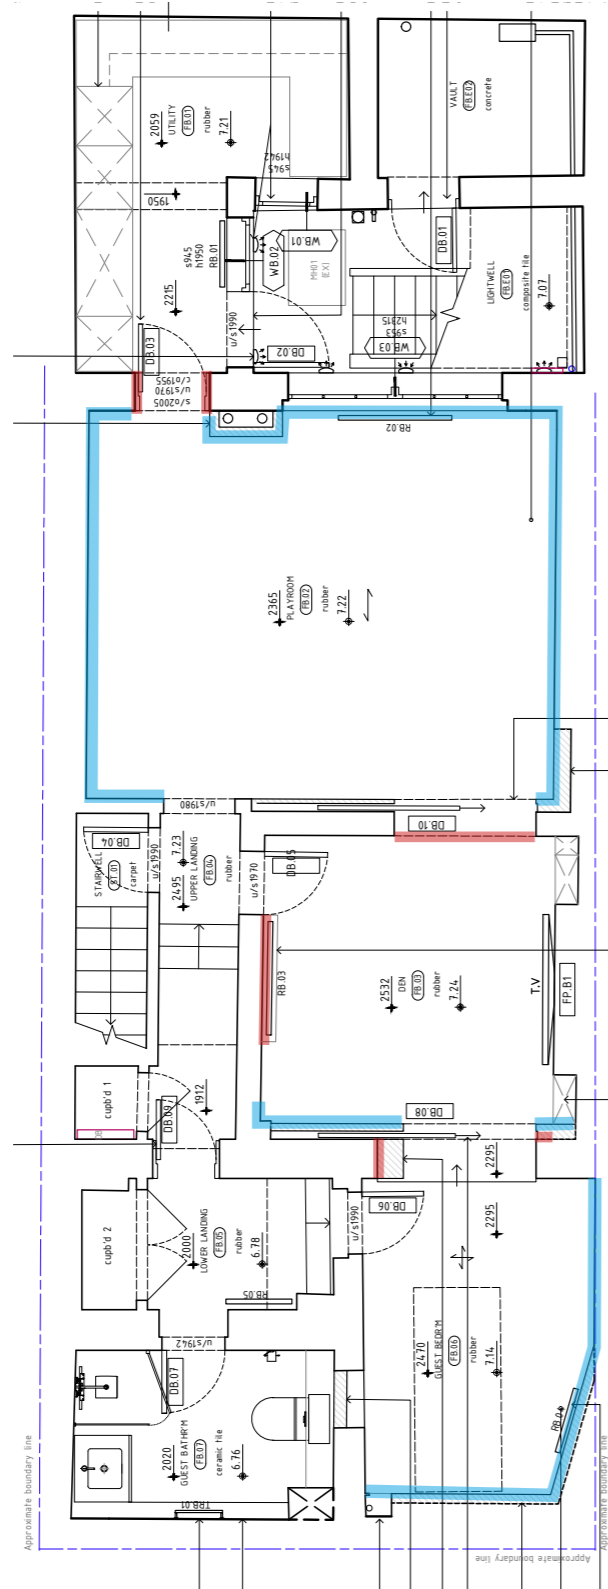



Ground floor

skirting boards

dado rail/ wall panelling

cornice

No works proposed.

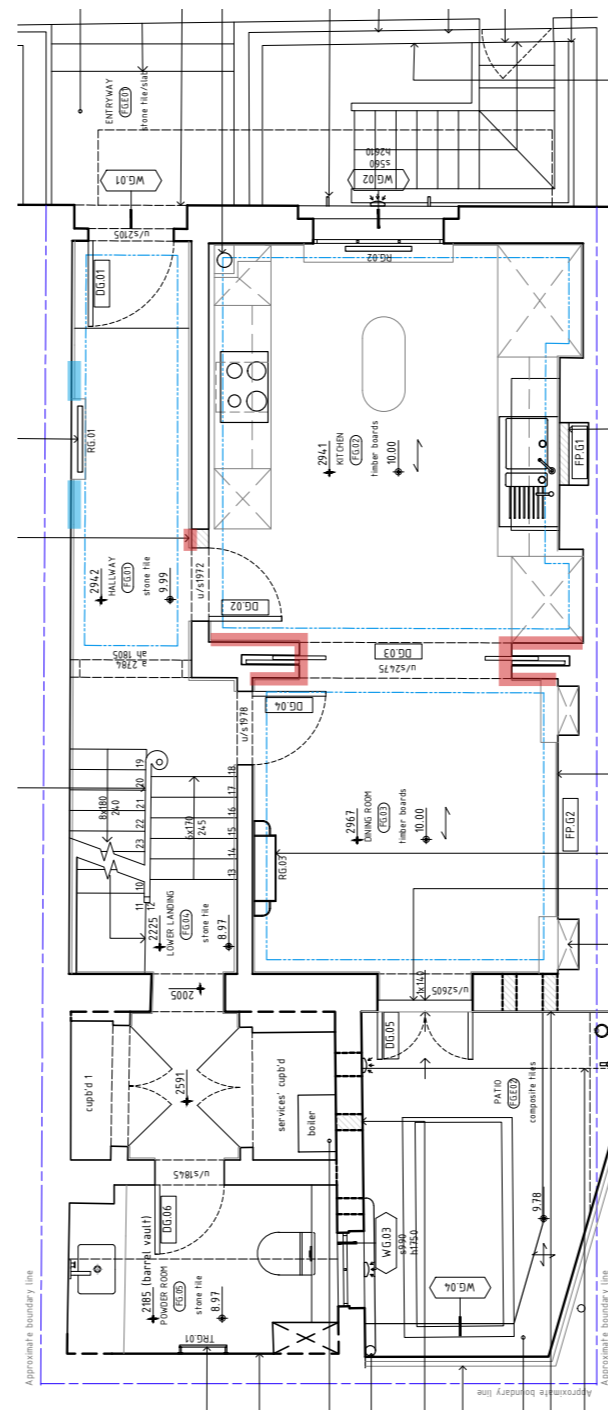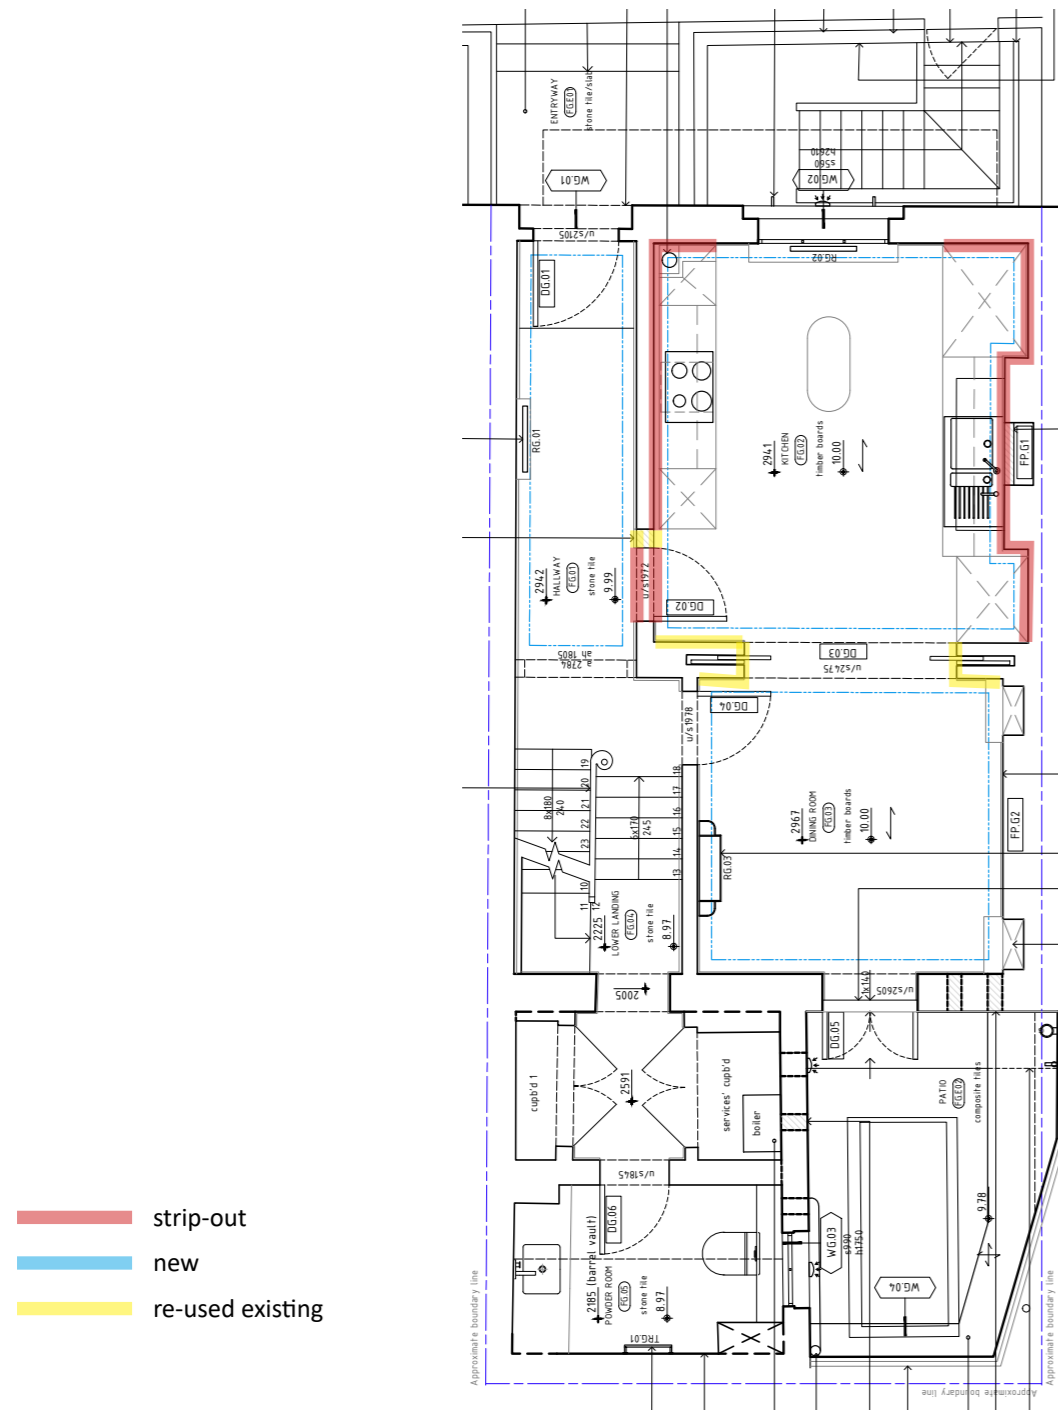

First floor



skirting boards

dado rail

cornice

No works proposed.

- strip-out
- new
- re-used existing

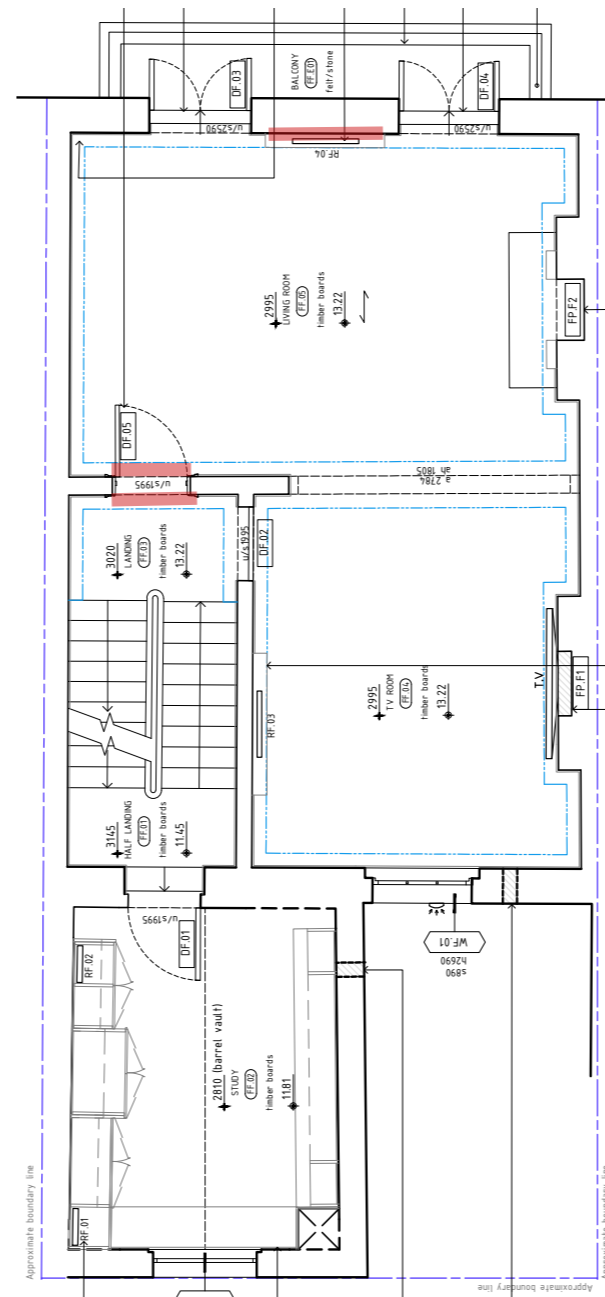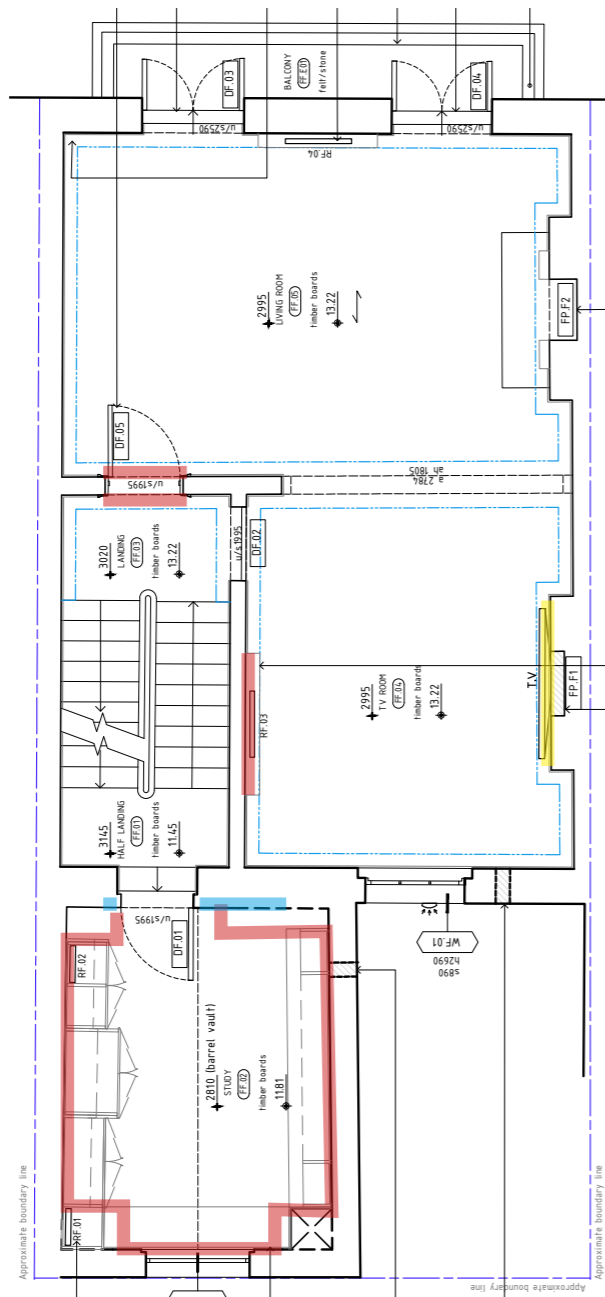


Second floor

skirting boards


dado rail

cornice

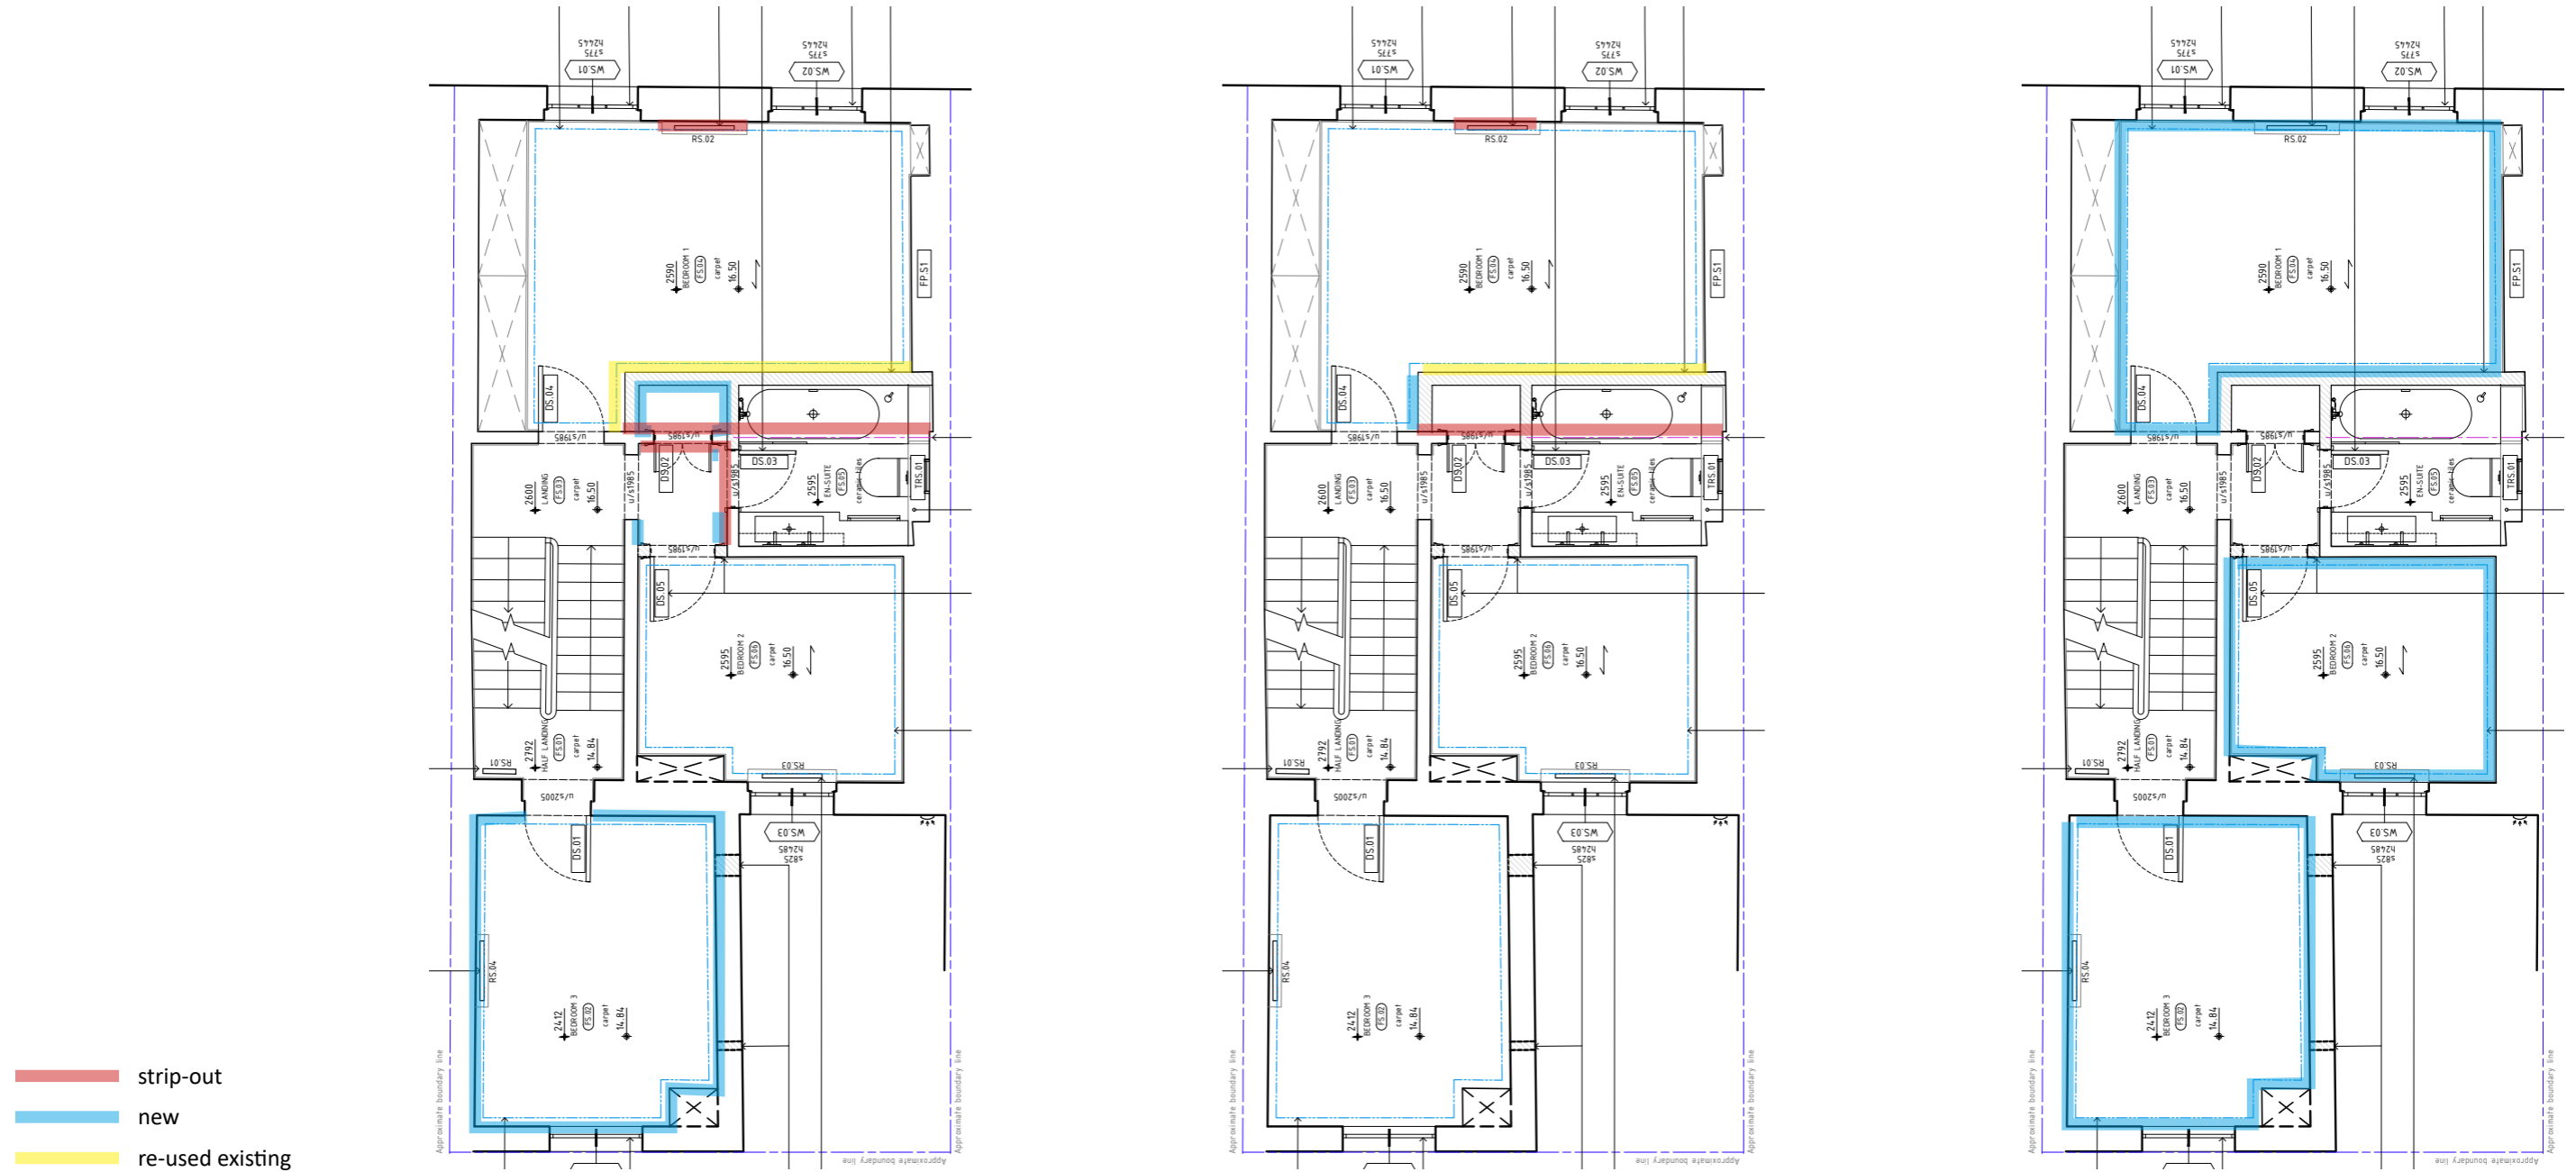


Third floor


skirting boards

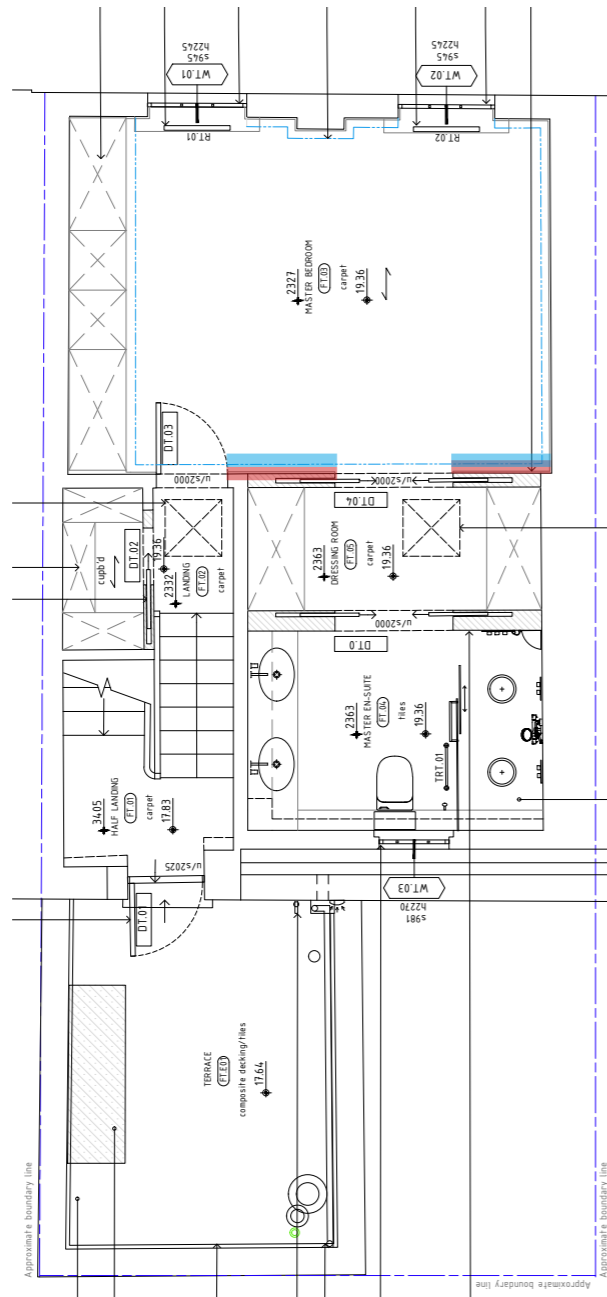

dado rail

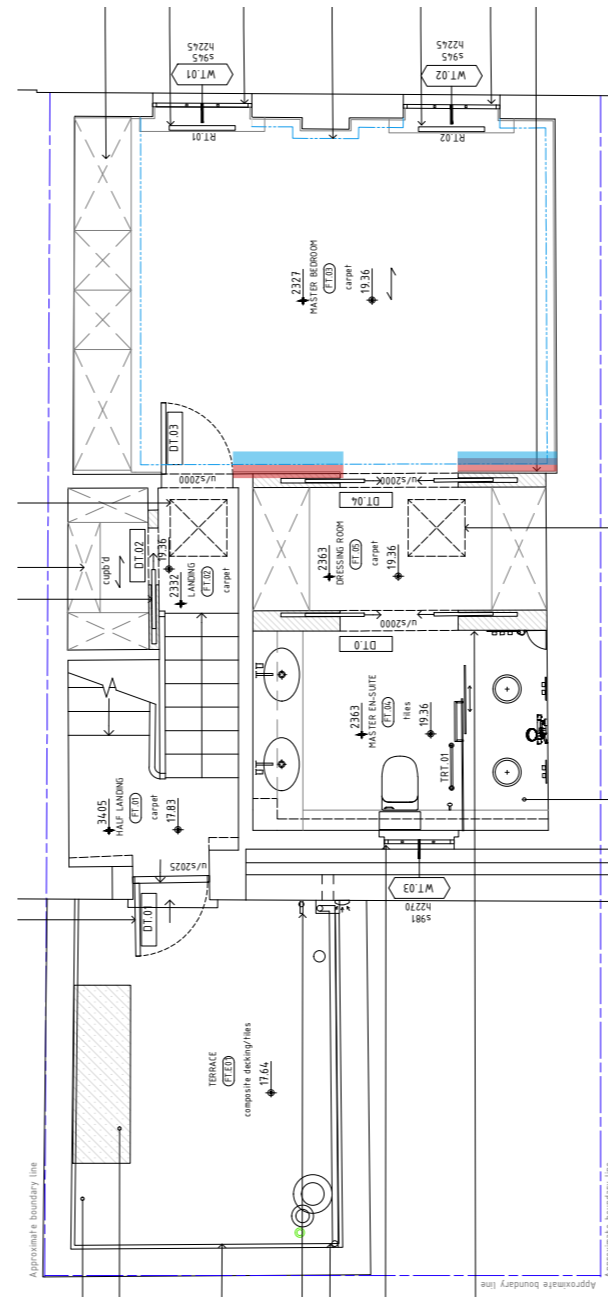

cornice

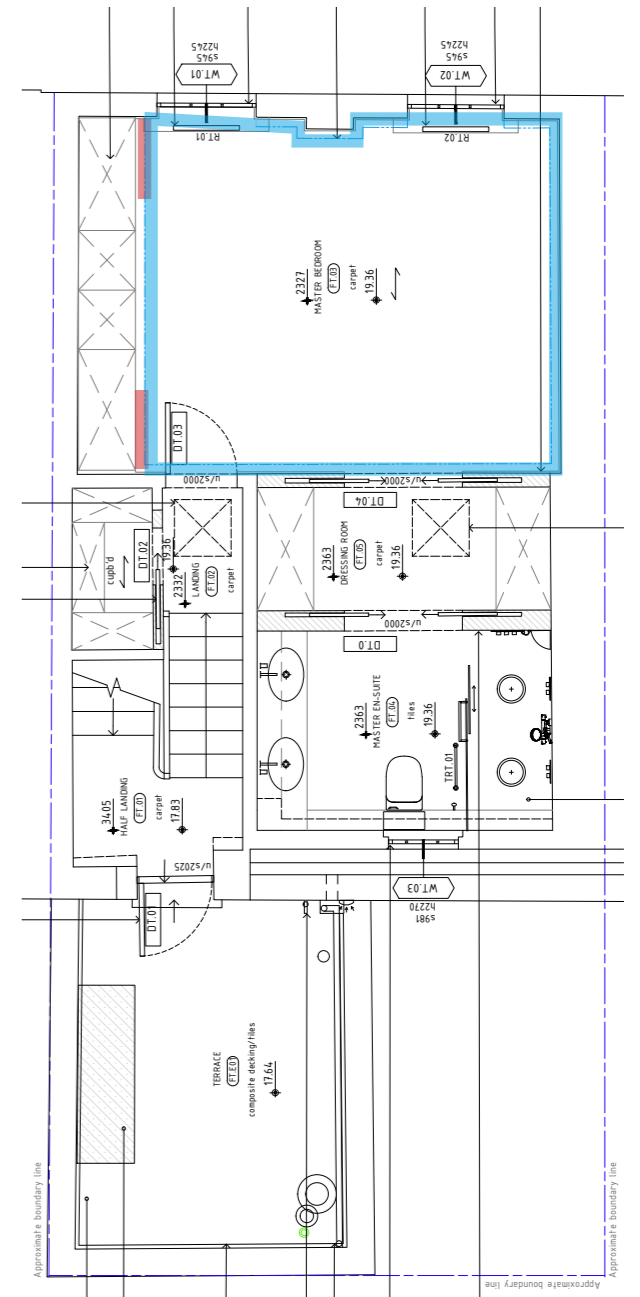

- strip-out
- new
- re-used existing