


RAINSFORD
LONDON

This drawing incorporating the original designs and conceptions of the designer is protected by copyright and is the sole property of the designer. No part whatsoever may be copied, reproduced, modified or used in any manner without written permission. © Rainsford LTD 2015



| Approved by Client | Date |
|--------------------|------|
| | |

Information not to be used other than as defined by the drawing status.

All dimensions are in millimeters and levels in meters.
This drawing is to be read and not to be scaled.
This drawing is a copyright and property of Rainsford Ltd. It is not to be produced, copied, handed over to third party or used for any other purposes other than for which is intended. All dimensions shall be verified on site prior to start of work. Any discrepancy shall be brought to the notice of the architect.
The construction manager/contractor must check all dimensions and details and be responsible for the same. Any discrepancies shall be brought to the notice of the architect.
This drawing shall be read in conjunction with all relevant architectural, structural and services drawings. Any discrepancies noticed shall be brought to the attention of the architect and consultants. Any discrepancies noticed shall be brought to the attention prior to execution of works.
Drawing approval is for the conformity with outline design intent only and does not relieve the project manager/contractor/sub-contractors from the accuracy, integration and fitness for purpose of design.
Design drawings copyright Rainsford Ltd.

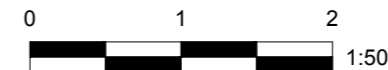

| Rev. | Modification | Date | Title: |
|------|--------------|------|--|
| | | | 26 Lower Belgrave Street |
| | | | Existing Unoriginal Features Lower Ground Floor |
| | | | Status: Proposed |
| | | | Scale: 1:50 Drawing No: RAI 055_PL_140 |
| | | | Format: A3 Start date: 23/10/2020 |
| | | | Drawn: JF Issue date: 23/10/2020 |
| | | | Checked: RM Sheet: |
| | | | Contractor reference: Revision: |
| | | | Rainsford Ltd. The Annex, Hartley House, Oxford Road, Donnington Newbury, Berkshire, RG14 2JQ info@rainsforddb.com www.rainsforddb.com Tel: +44(0)20 7381 1668 |

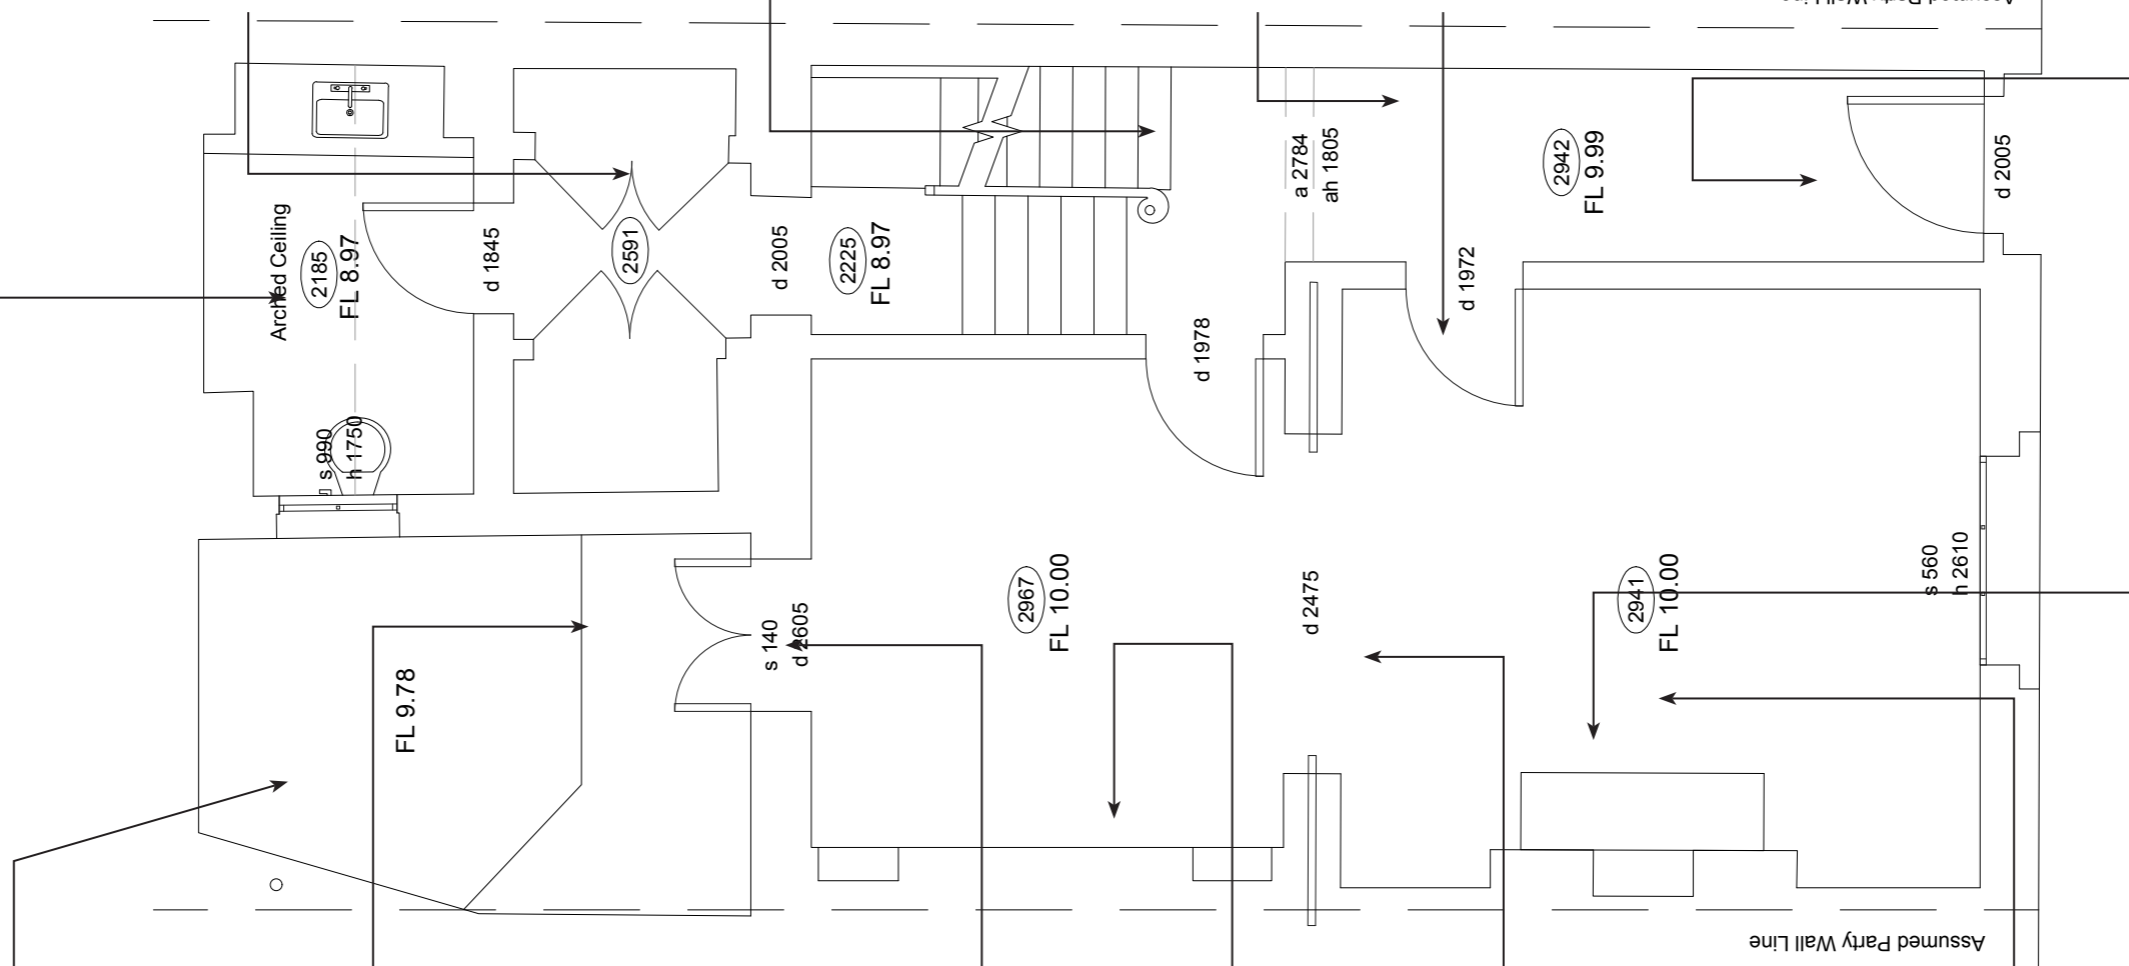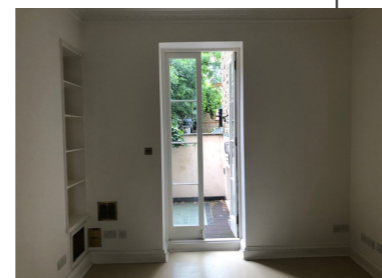

Assumed Party Wall Line

Assumed Party Wall Line



This drawing incorporating the original designs and conceptions of the designer is protected by copyright and is the sole property of the designer. No part whatsoever may be copied, reproduced, modified or used in any manner without written permission. © Rainsford LTD 2015

Approved by Client: _____ Date: _____

Information not to be used other than as defined by the drawing status.

All dimensions are in millimeters and levels in meters. This drawing is to be read and not to be scaled. This drawing is a copyright property of Rainsford Ltd. It is not to be produced, copied, handed over to third party or used for any other purposes other than for which it is intended. All dimensions shall be verified on site prior to start of work. Any discrepancy shall be brought to the notice of the architect.

The construction manager/contractor must check all dimensions and details and be responsible for the same. Any discrepancies shall be brought to the attention of the architect.

This drawing shall be read in conjunction with all relevant architectural, structural and services drawings. Any discrepancies notified shall be brought to the attention of the architect and consultants. Any discrepancies notified shall be brought to the attention prior to execution of works.

Drawing approval is for the conformity with outline design intent only and does not relieve the project manager/contractor/sub-contractors from the accuracy, integration and fitness for purpose of design.

Design drawings copyright Rainsford Ltd.



| Rev. | Modification | Date |
|------|--------------|------|
| | | |
| | | |
| | | |
| | | |
| | | |
| | | |
| | | |
| | | |
| | | |
| | | |
| | | |


Title: 26 Lower Belgrave Street

Existing Unoriginal Features Ground Floor

Status: Proposed

Scale: 1:50 Drawing No: RAI 055_PL_141
 Format: A3 Start date: 23/10/2020
 Drawn: JF Issue date: 23/10/2020
 Checked: RM Sheet:
 Contractor reference: Revision:

Rainsford Ltd.
 The Annex, Hartley House, Oxford Road, Donnington
 Newbury, Berkshire, RG14 2JQ
 info@rainsforddb.com www.rainsforddb.com
 Tel: +44(0)20 7381 1668

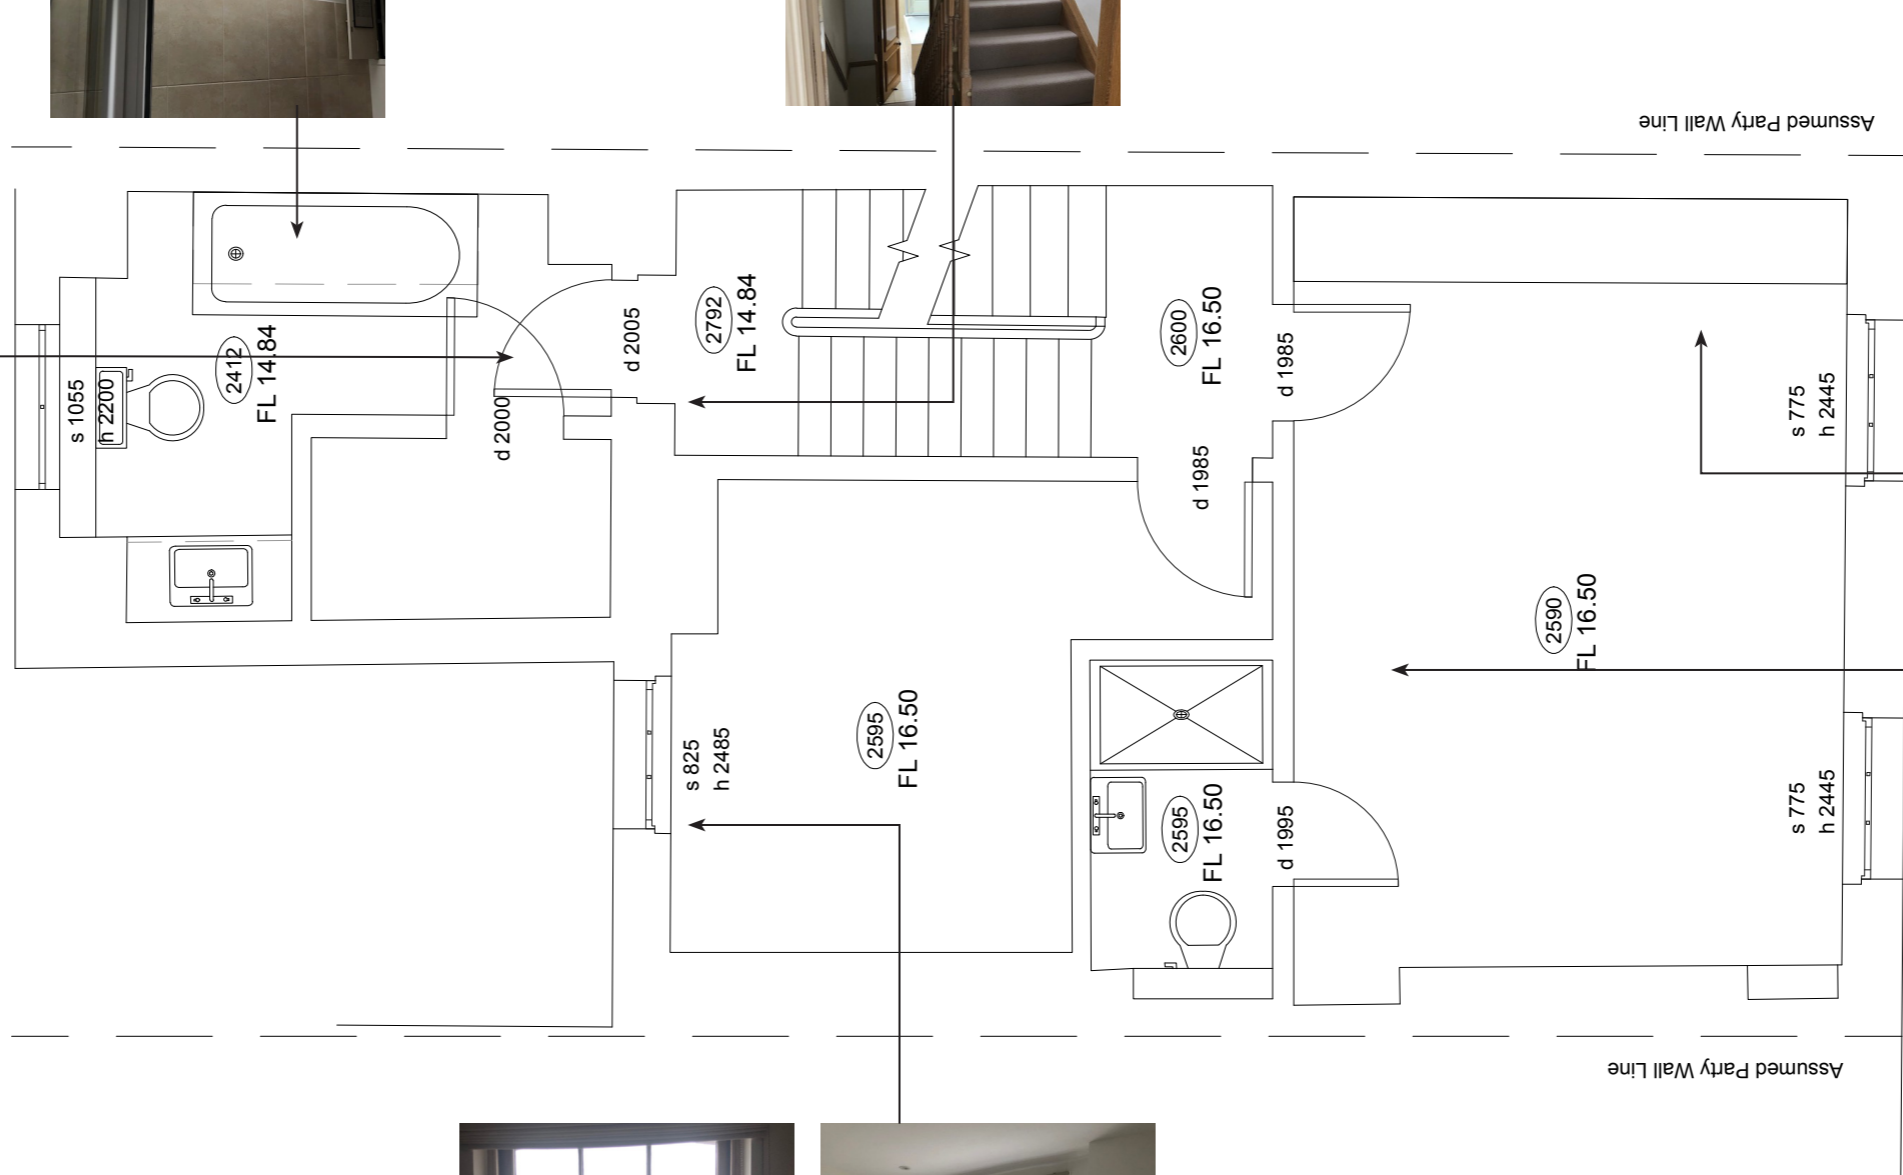

R A I N S F O R D
L O N D O N

This drawing incorporating the original designs and conceptions of the designer is protected by copyright and is the sole property of the designer. No part whatsoever may be copied, reproduced, modified or used in any manner without written permission. © Rainsford LTD 2015




Approved by Client: _____ Date: _____

Information not to be used other than as defined by the drawing status.

All dimensions are in millimeters and levels in meters.
This drawing is to be read and not to be scaled.
This drawing is a copyright and property of Rainsford Ltd. It is not to be produced, copied, handed over to third party or used for any other purposes other than for which is intended. All dimensions shall be verified on site prior to start of work. Any discrepancy shall be brought to the notice of the architects.
The construction manager/contractor must check all dimensions and details and be responsible for the same. Any discrepancies shall be brought to the notice of the architects.
This drawing shall be read in conjunction with all relevant architectural, structural and services drawings. Any discrepancies noticed shall be brought to the attention of the architects and consultants. Any discrepancies noticed shall be brought to the attention prior to execution of works.
Drawing approval is for the conformity with outline design intent only and does not relieve the project manager/contractor/sub-contractors from the accuracy, integration and fitness for purpose of design.
Design drawings copyright Rainsford Ltd.

| Rev. | Modification | Date |
|------|--------------|------|
| | | |
| | | |
| | |
|---|--------------------------|
| Title: | 26 Lower Belgrave Street |
| Status: | Proposed |
| Scale: | 1:50 |
| Format: | A3 |
| Drawn: | JF |
| Checked: | RM |
| Contractor reference: | |
| Date: | 23/10/2020 |
| Issue date: | 23/10/2020 |
| Sheet: | |
| Revision: | |
| <p>Rainsford Ltd. The Annex, Hartley House, Oxford Road, Donnington Newbury, Berkshire, RG14 2JQ info@rainsforddb.com www.rainsforddb.com Tel +44(0)20 7381 1668</p> | |

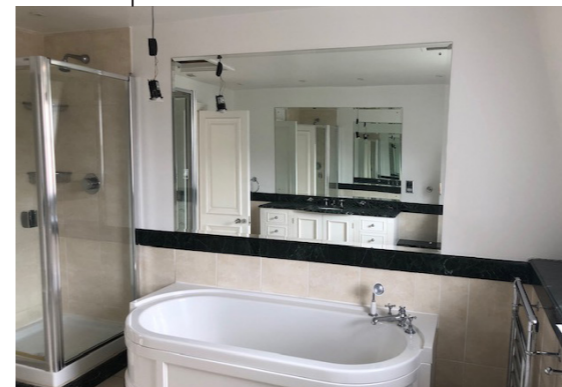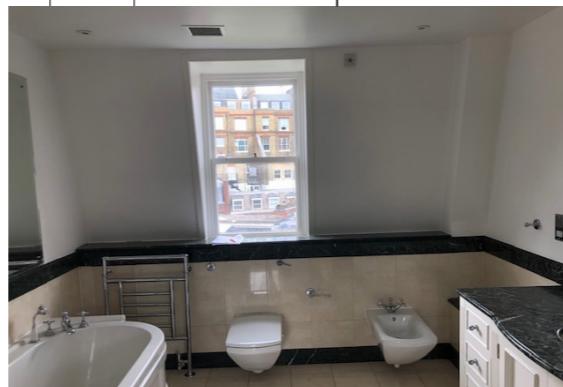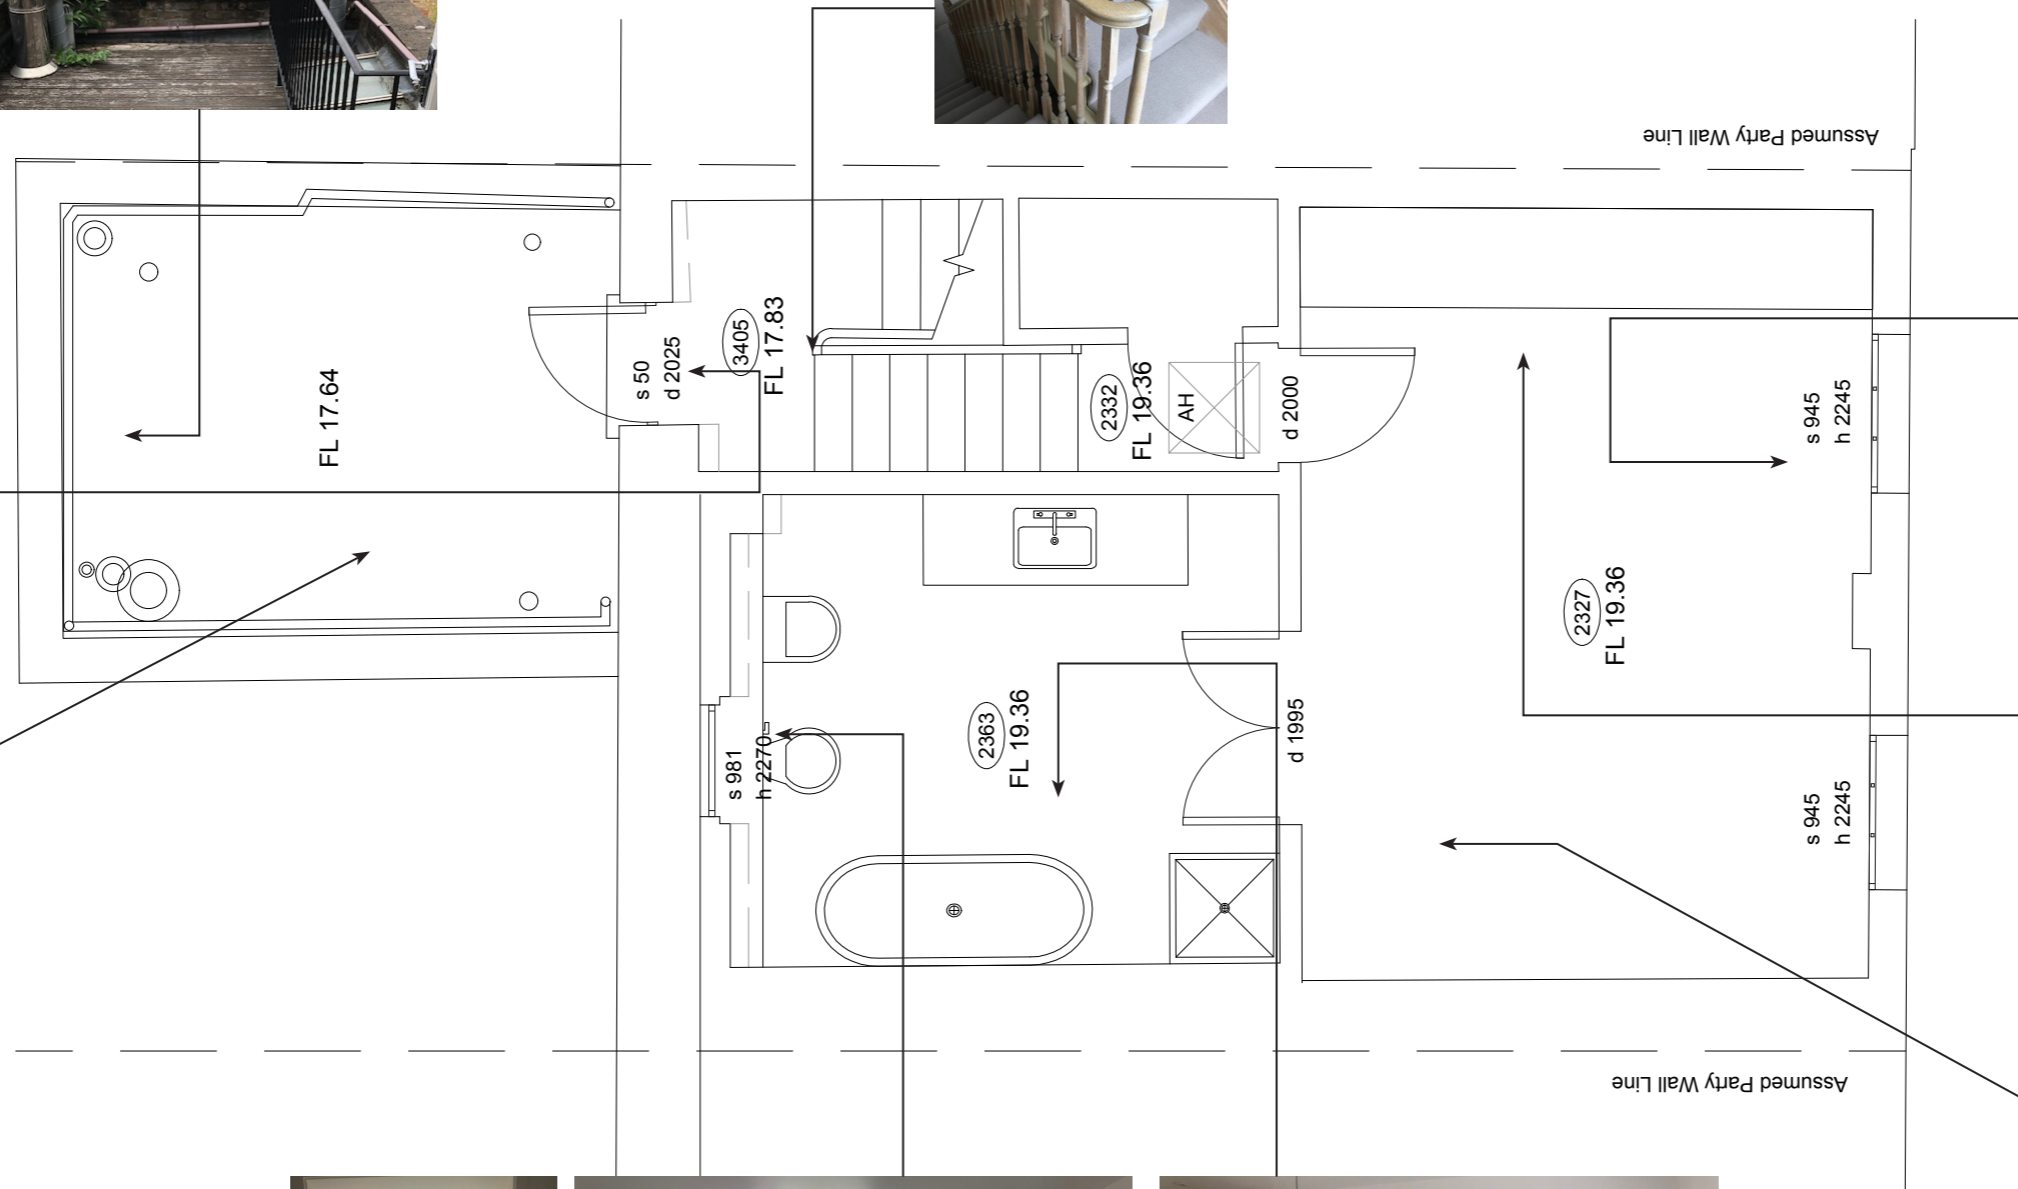

RAINSFORD
LONDON

Information not to be used other than as defined by the drawing status.
All dimensions are in millimeters and levels in meters.
This drawing is to be read and not to be scaled.
This drawing is a copyright and property of Rainsford Ltd. It is not to be produced, copied, handed over to third party or used for any other purposes other than for which it is intended. All dimensions shall be verified on site prior to start of work. Any discrepancy shall be brought to the notice of the architect.
The construction manager/contractor must check all dimensions and details and be responsible for the same. Any discrepancies shall be brought to the notice of the architect.
This drawing shall be read in conjunction with all relevant architectural, structural and services drawings. Any discrepancies noticed shall be brought to the attention of the architect and consultants. Any discrepancies noticed shall be brought to the attention prior to execution of works.
Drawing approval is for the conformity with outline design intent only and does not relieve the project manager/contractor/sub-contractors from the accuracy, integration and fitness for purpose of design.
Design drawings copyright Rainsford Ltd.



| Rev. | Modification | Date | Title: |
|------|--------------|------|---|
| | | | 26 Lower Belgrave Street |
| | | | Existing Unoriginal Features Third Floor |
| | | | Status: Proposed |
| | | | Scale: 1:50 Drawing No: RAI 055_PL_144 |
| | | | Format: A3 Start date: 23/10/2020 |
| | | | Drawn: JF Issue date: 23/10/2020 |
| | | | Checked: RM Sheet: |
| | | | Contractor reference: Revision: |
| | | | Rainsford Ltd. |
| | | | The Annex, Hartley House, Oxford Road, Donnington |
| | | | Newbury, Berkshire, RG14 2JQ |
| | | | info@rainsforddb.com www.rainsforddb.com |
| | | | Tel +44(0)20 7381 1668 |

This drawing incorporating the original designs and conceptions of the designer is protected by copyright and is the sole property of the designer. No part whatsoever may be copied, reproduced, modified or used in any manner without written permission © Rainsford LTD 2015