



Front (South) Elevation



Side (East) Elevation

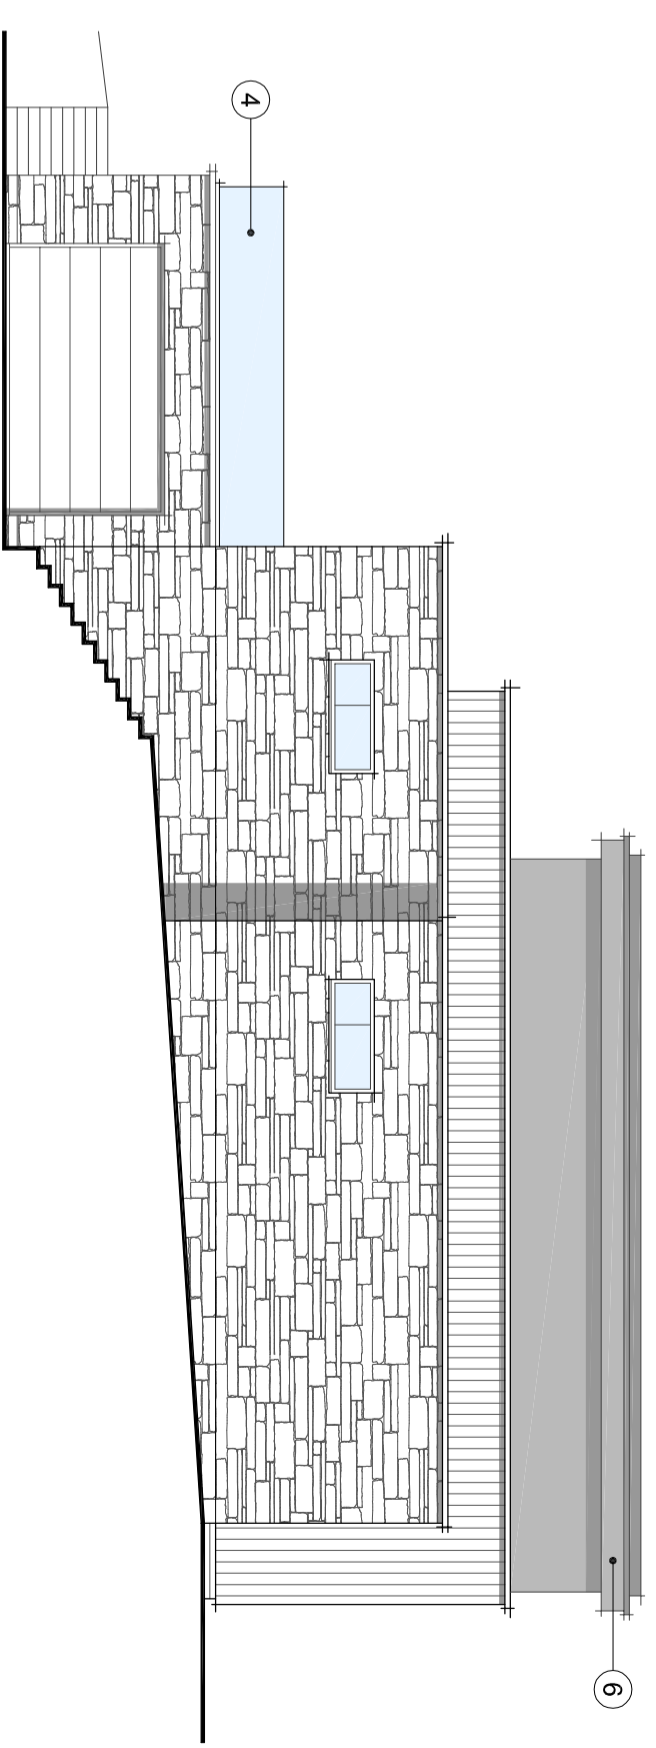

Rear (North) Elevation

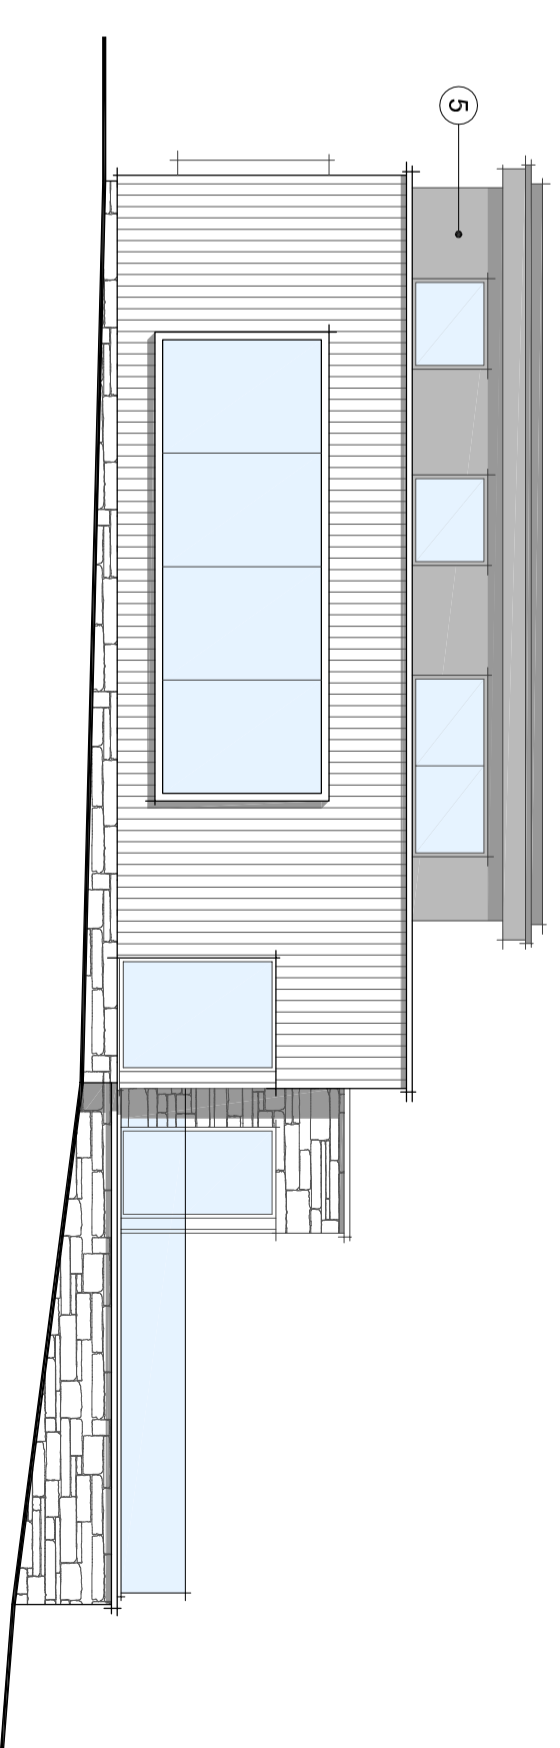

Side (West) Elevation

- ① Coursed local stone to approved sample
- ② Stained vertical timber cladding to approved sample
- ③ Anthracite powder coated aluminium doors and windows
- ④ Glass balustrade
- ⑤ Hardipanel anthracite cladding with smooth finish
- ⑥ Anthracite fascia and soffit boards to match cladding

This drawing, design and the illustrated works are the copyright of Urban Aspects Limited and may not be reproduced either wholly or in part without written consent.

Client		J Snowden				Job No.		NBR20.01		Dwg No.		109		Rev.		-	
Project		Langett, London Road, Cheltenham				Status		PA		Date		Jan 2021		Scale		1:100 @ A2	
Drawing Title		Proposed Elevations				Dispers		GMP		Date		Jan 2021		Scale		1:100 @ A2	

7 Bath Mews • Bath Parade • Cheltenham • GL53 7HL
 T 01242 806170 M 07795 398585 E russell@urbanaspects.co.uk

www.urbanaspects.co.uk

