



- ① Vertical timber cladding
- ② 25 x 150mm access point
- ③ 2 sq.m roost cavity
- ④ External masonry leaf
- ⑤ 25 x 50mm horizontal battens
- ⑥ 25 x 50mm vertical battens to close cavity

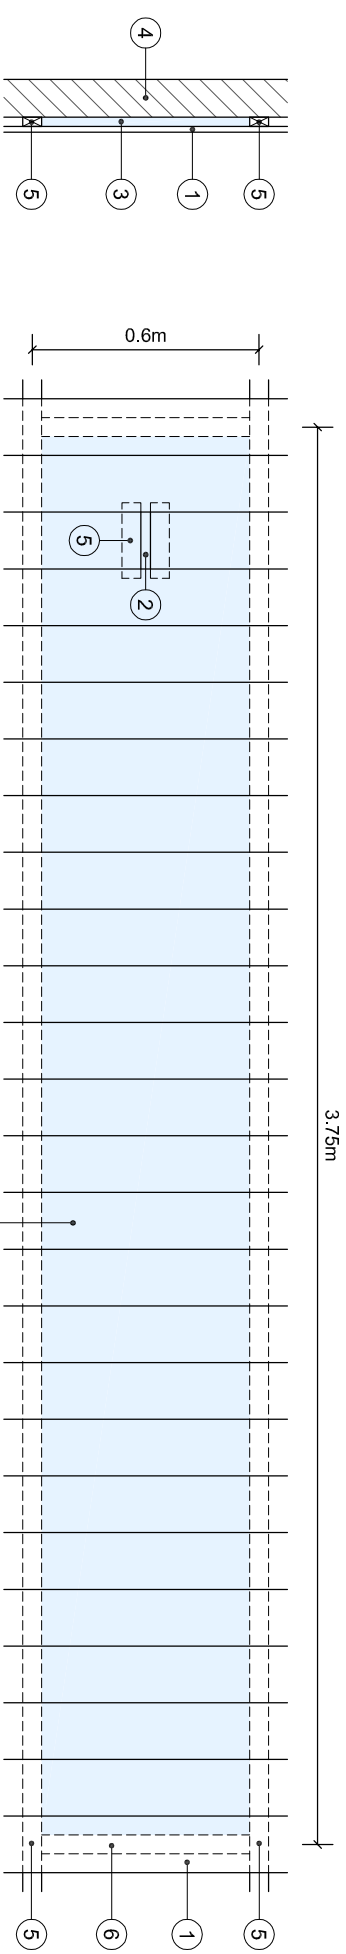


Bat Roost Cavity A 1:20

Bat Roost Cavity B as above but opposite hand

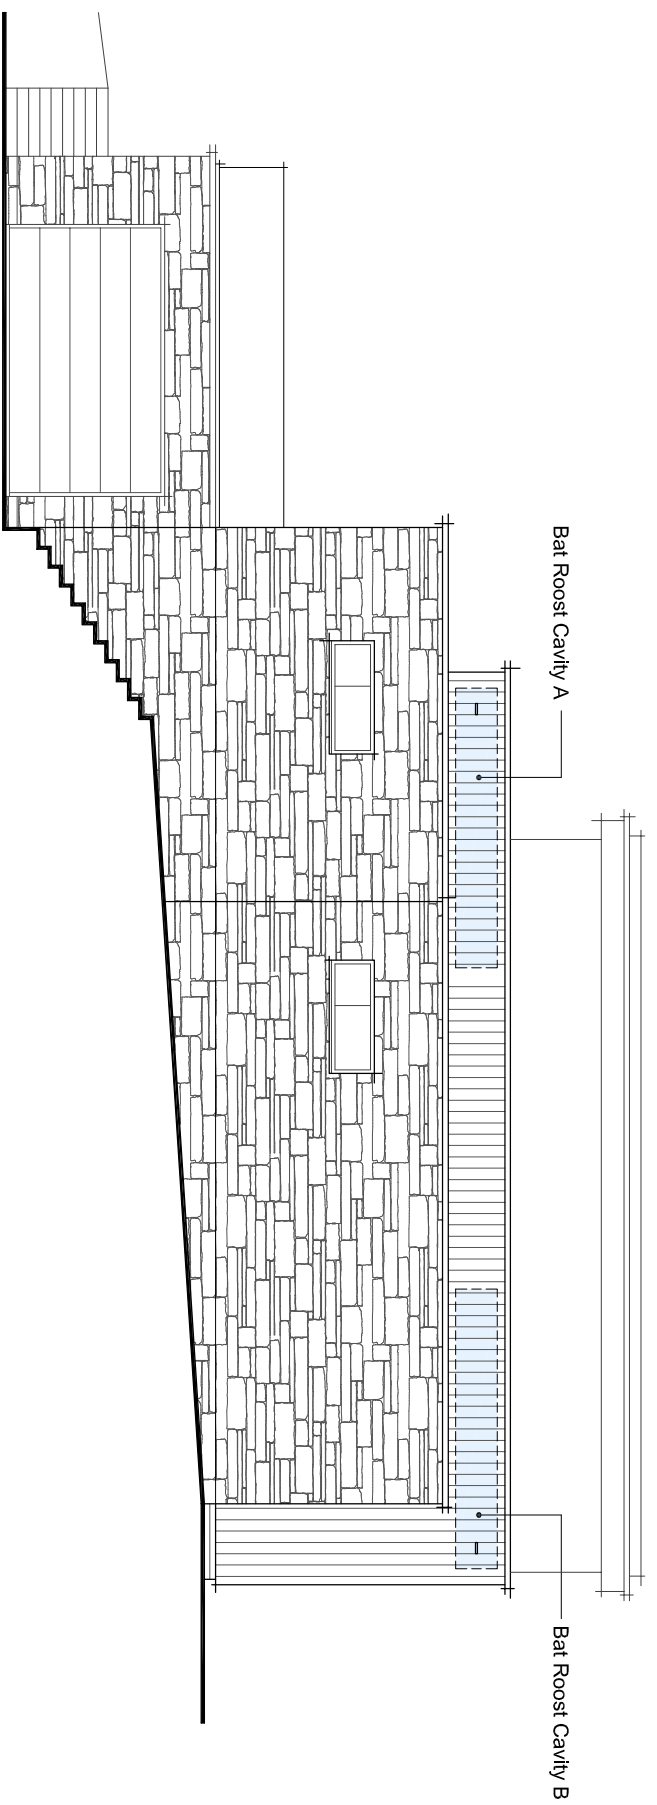

Side (East) Elevation

This drawing, design and the illustrated works are the copyright of Urban Aspects Limited and may not be reproduced either wholly or in part without written consent.

Client		J Snowden			 URBAN ASPECTS LAND · PLANNING · DESIGN
Project		Langett, London Road, Cheltenham			
Drawing Title		Bat Roost Cavity Details			Job No.
Date	Scale	Drawn	Status	PA	NBR20.01
Jan 2021	1:100 @ A3	GMP			Dwg No.
					110
					Rev.
					-

7 Bath Mews • Bath Parade • Cheltenham • GL53 7HL

T 01242 806170 M 07795 398585 E russell@urbanaspects.co.uk

www.urbanaspects.co.uk