




Front (South) Elevation

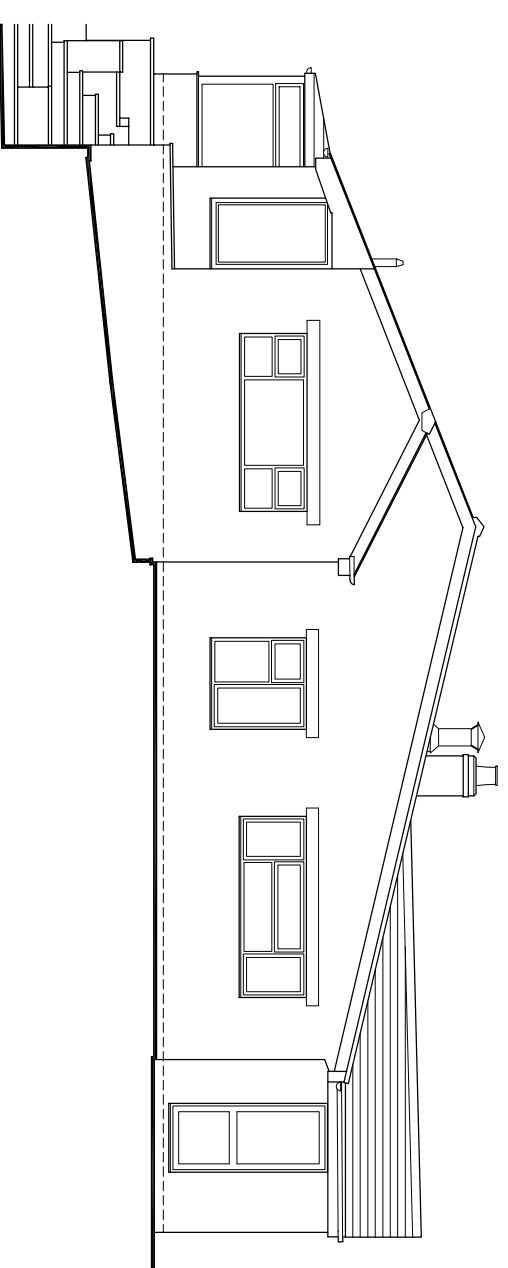

Side (East) Elevation

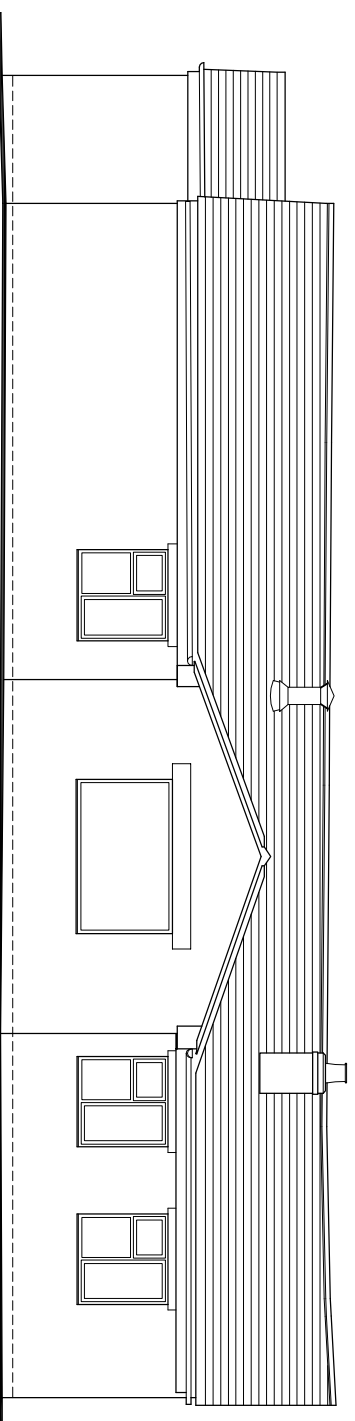


Rear (North) Elevation

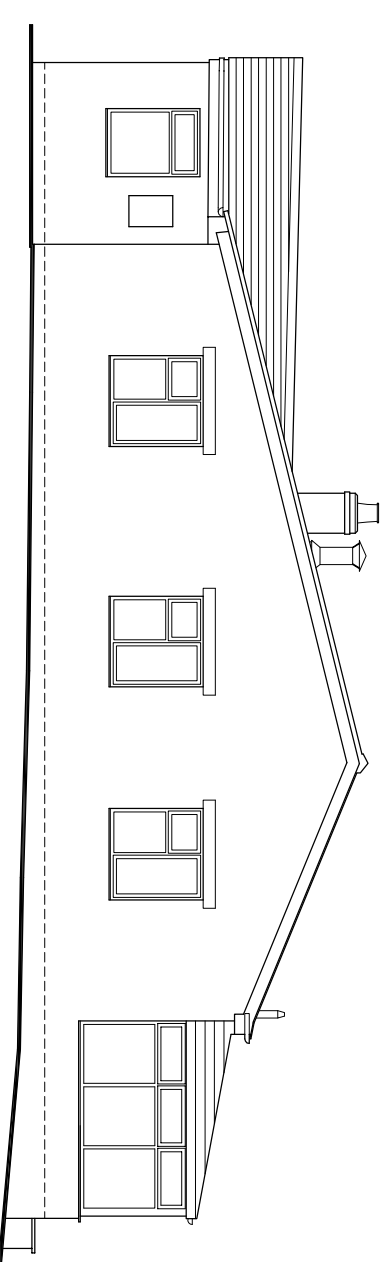

Side (West) Elevation

This drawing, design and the illustrated works are the copyright of Urban Aspects Limited and may not be reproduced either wholly or in part without written consent.

Client		J Snowden			 URBAN ASPECTS LAND · PLANNING · DESIGN	
Project		Langett, London Road, Cheltenham				
Drawing Title		Existing Elevations				
Date	Scale	Drawn	Status	Job No.	Dwg No.	Rev.
Jan 2021	1:100 @ A3	GMP	PA	NBR20.01	105	-

7 Bath Mews • Bath Parade • Cheltenham • GL53 7HL

T 01242 806170 M 07795 398585 E russell@urbanaspects.co.uk

www.urbanaspects.co.uk