



Note: The contractor will be held to have examined the site and determined all dimensions and levels before commencing construction work. No assumption should be made without reference to the architect. No dimensions should be scaled from drawing.

| Revision | Description | Date | By |
|----------|-----------------------------------|----------|----|
| A | REVISED IN LINE WITH BCO COMMENTS | 07/01/21 | CK |

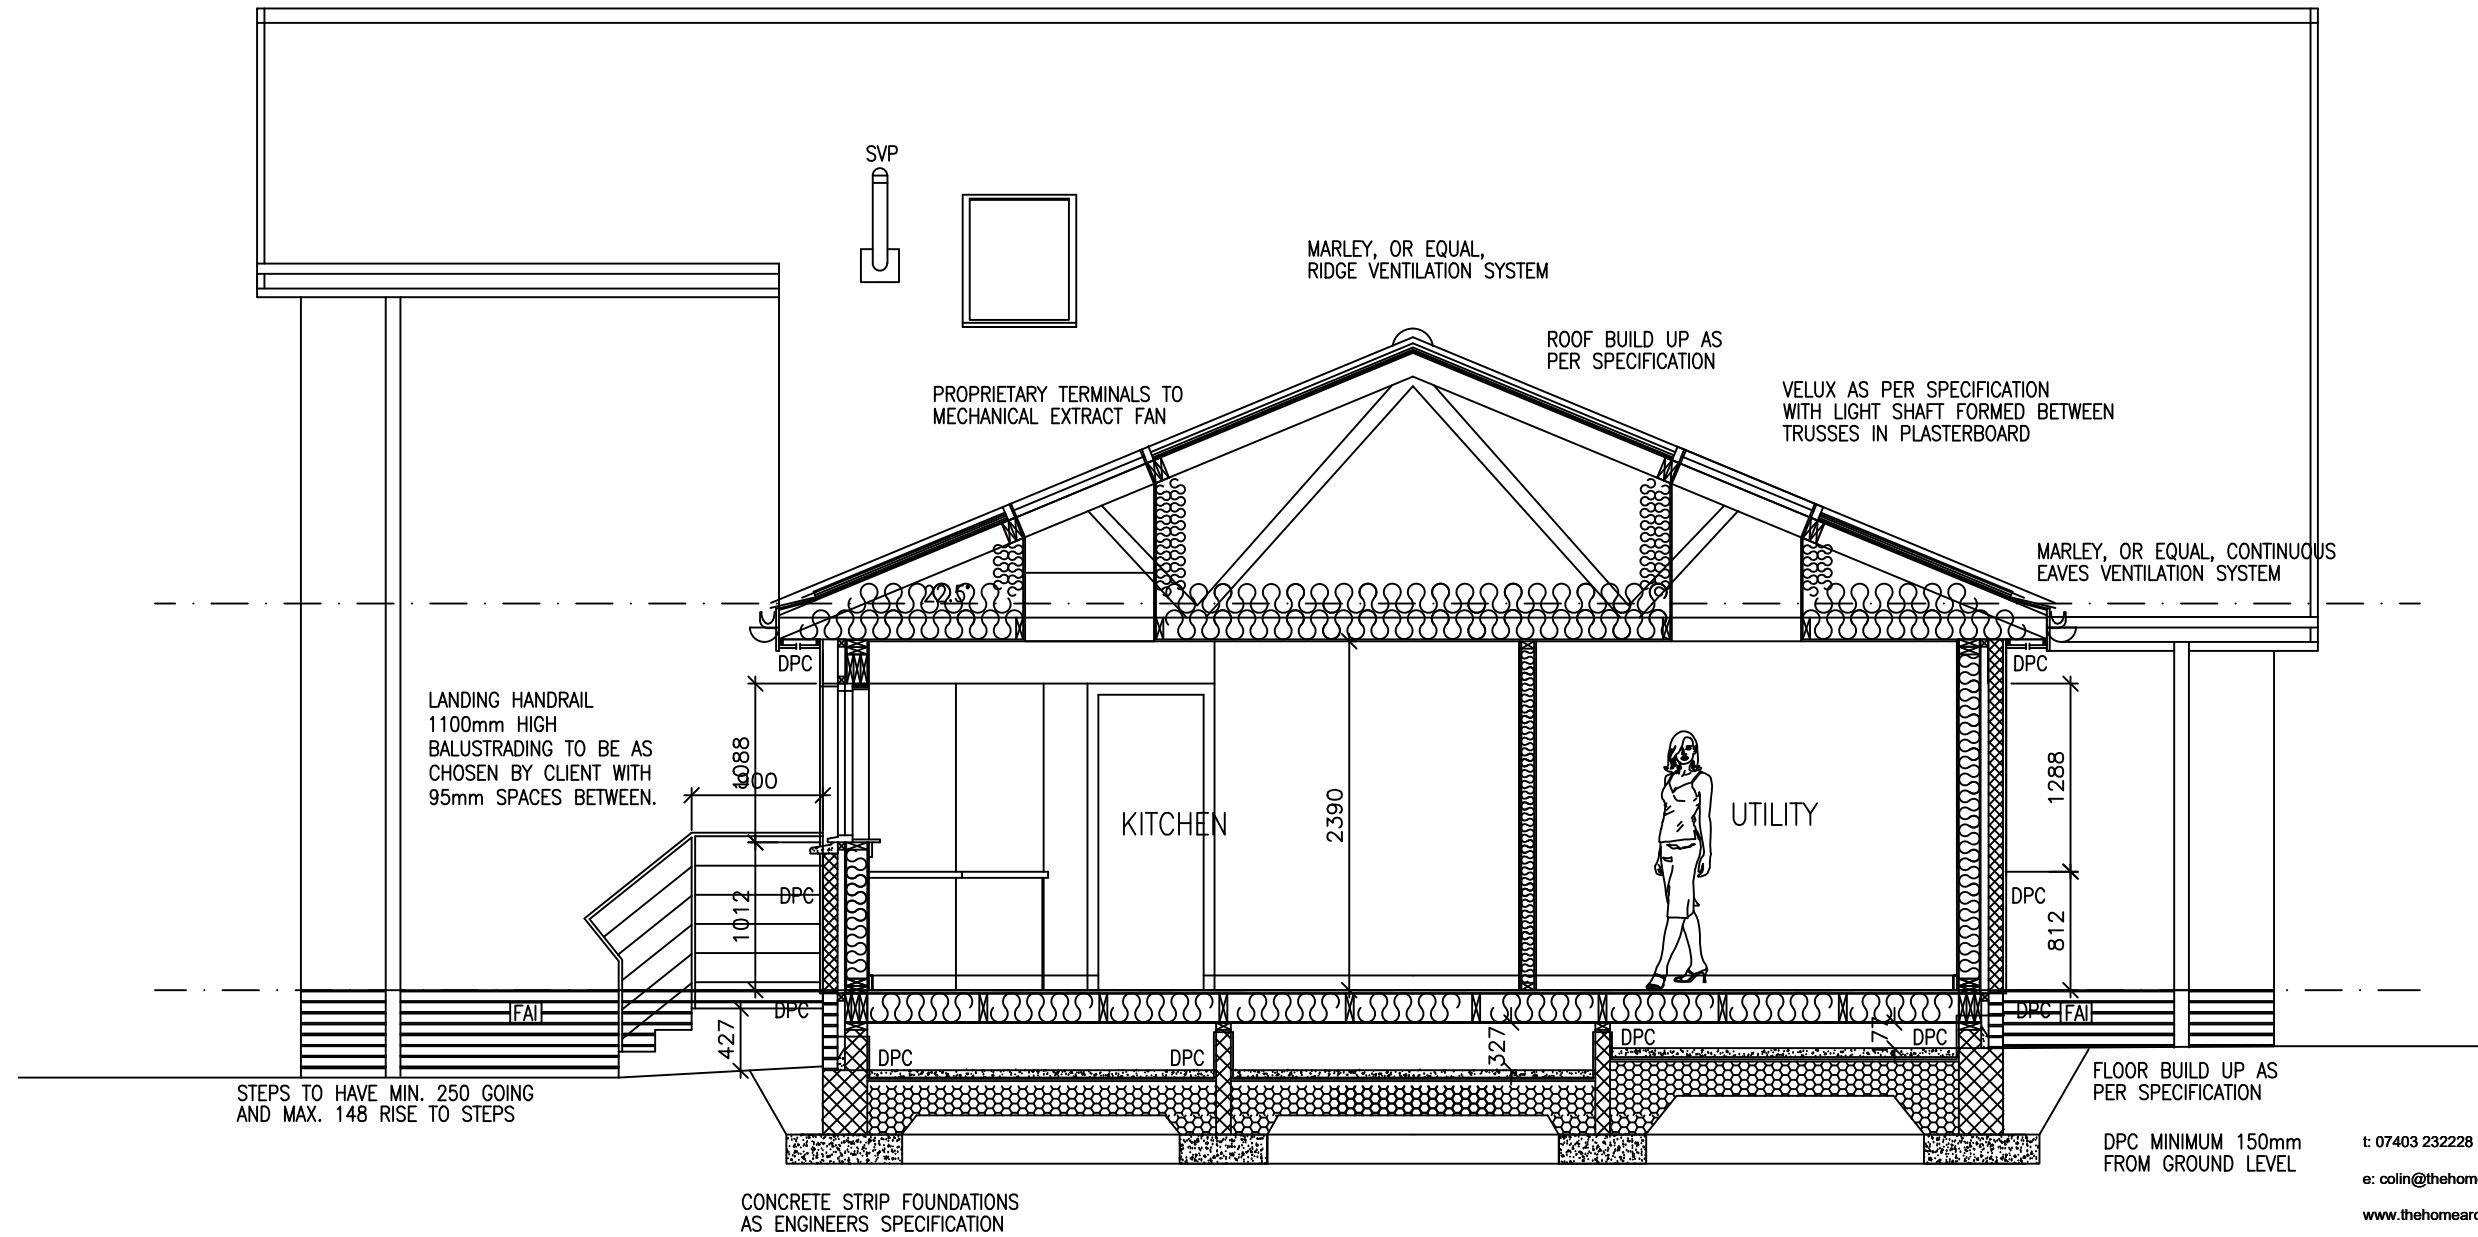

SECTION A-A AS PROPOSED

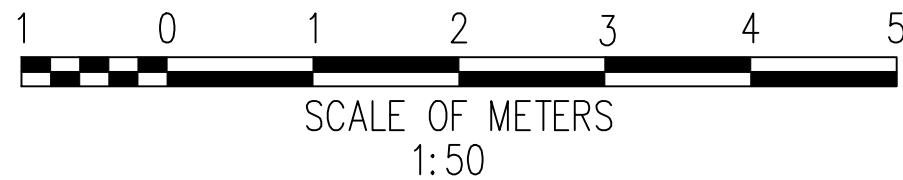

t: 07403 232228

e: colin@thehomearchitect.co.uk

www.thehomearchitect.co.uk



| | | |
|--|--------------------|------------------|
| Issue for WARRANT & PLANNING | | |
| Client FIONA GRAHAM | | |
| Project Title SIDE EXTENSION, 40 TURNBERRY DRIVE, GLASGOW, SCOTLAND, G77 5SN | | |
| Drawing Title SECTION A-A AS PROPOSED | | |
| Scale 1:50 @ A3 | Date 16/11/2020 | Job No. A093 |
| Drawn by CK | Checked by CK | Sheet Size A3 |
| Drawing No. AL(00)013 | | Rev. A |