


Note: The contractor will be held to have examined the site and determined all dimensions and levels before commencing construction work. No assumption should be made without reference to the architect. No dimensions should be scaled from drawing.

Revision	Description	Date	By
----------	-------------	------	----

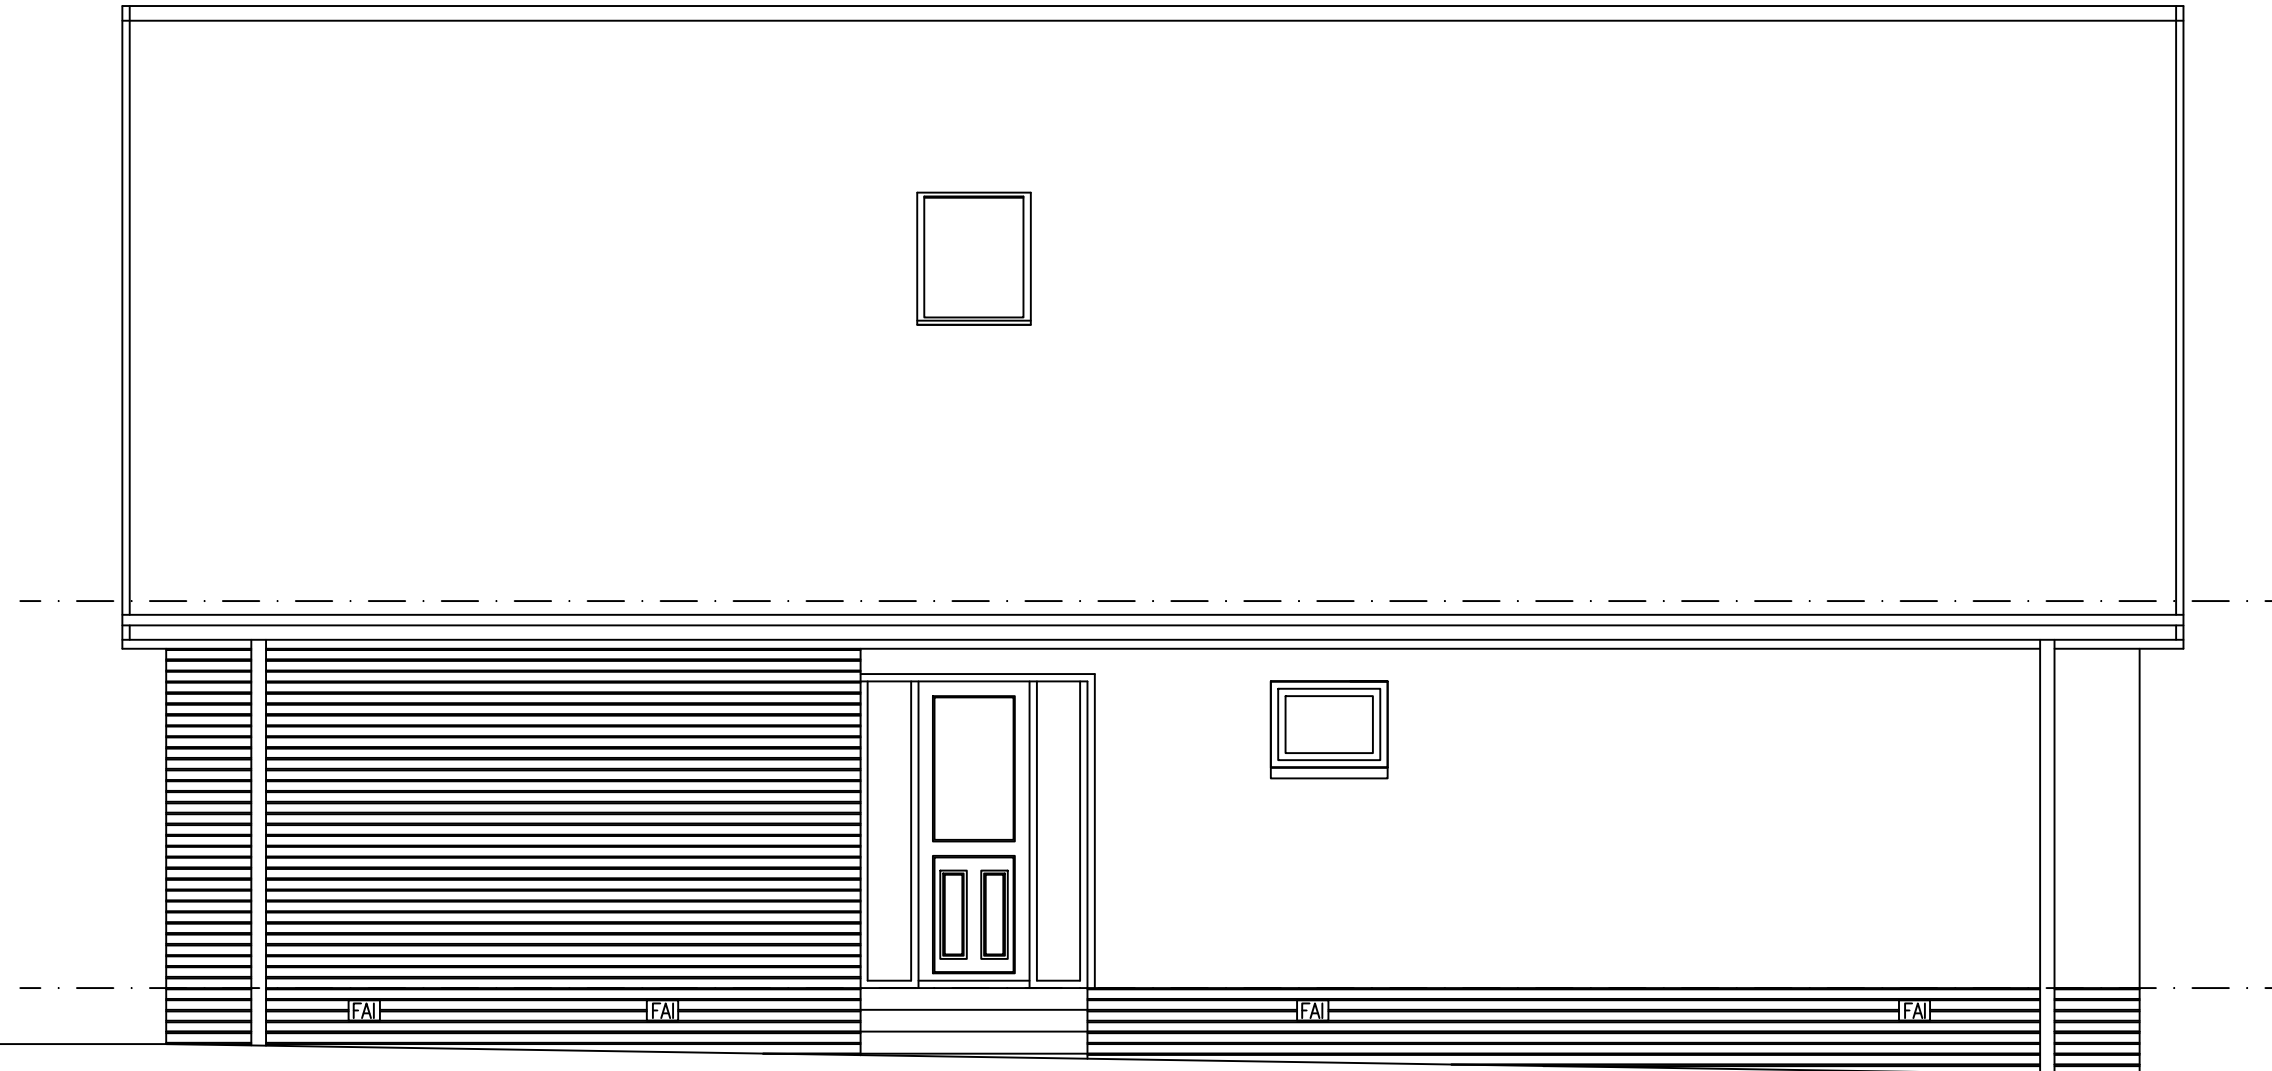

SIDE ELEVATION AS EXISTING

t: 07403 232228

e: colin@thehomearchitect.co.uk

www.thehomearchitect.co.uk



Issue for		
WARRANT & PLANNING		
Client		
FIONA GRAHAM		
Project Title		
SIDE EXTENSION, 40 TURNBERRY DRIVE, GLASGOW, SCOTLAND, G77 5SN		
Drawing Title		
SIDE ELEVATIONS AS EXISTING		
Scale	Date	Job No.
1:50 @ A3	16/11/2020	A093
Drawn by	Checked by	Sheet Size
CK	CK	A3
Drawing No.	Rev.	
AL(00)005	--	