


Note: The contractor will be held to have examined the site and determined all dimensions and levels before commencing construction work. No assumption should be made without reference to the architect. No dimensions should be scaled from drawing.

Revision	Description	Date	By
----------	-------------	------	----


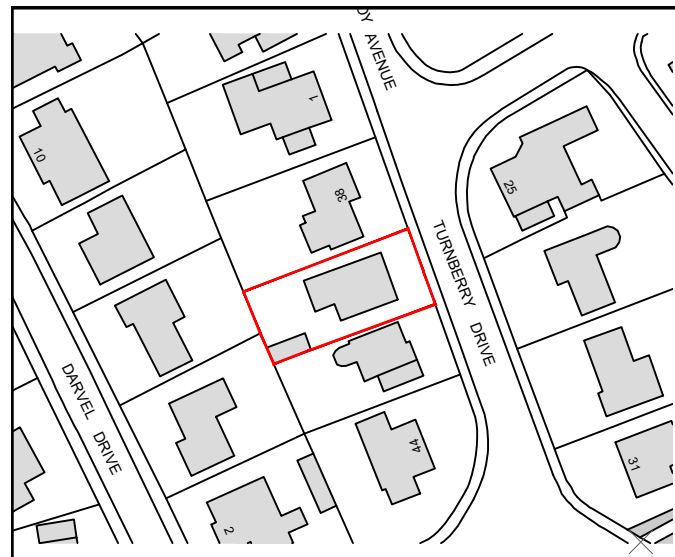


LOCATION PLAN @ 1:1250



Ordnance Survey, (c) Crown Copyright 2020. All rights reserved. Licence number 100022432

EXISTING BLOCK PLAN @ 1:500

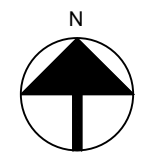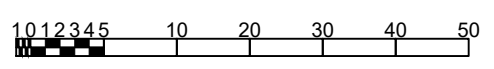

t: 07403 232228

e: colin@thehomearchitect.co.uk

www.thehomearchitect.co.uk



Issue for
WARRANT & PLANNING

Client
FIONA GRAHAM

Project Title
**SIDE EXTENSION, 40 TURNBERRY DRIVE,
GLASGOW, SCOTLAND, G77 5SN**

Drawing Title
EXISTING LOCATION & BLOCK PLAN

Scale 1:1250 & 1:500 @ A3	Date 16/11/2020	Job No. A093
------------------------------	--------------------	-----------------

Drawn by CK	Checked by CK	Sheet Size A3
----------------	------------------	------------------

Drawing No. AL(00)001	Rev. --
--------------------------	------------