


0cm 25m 50m 75m 100m 125m



scale verification bar scale:1:1250

This drawing prints at A4.

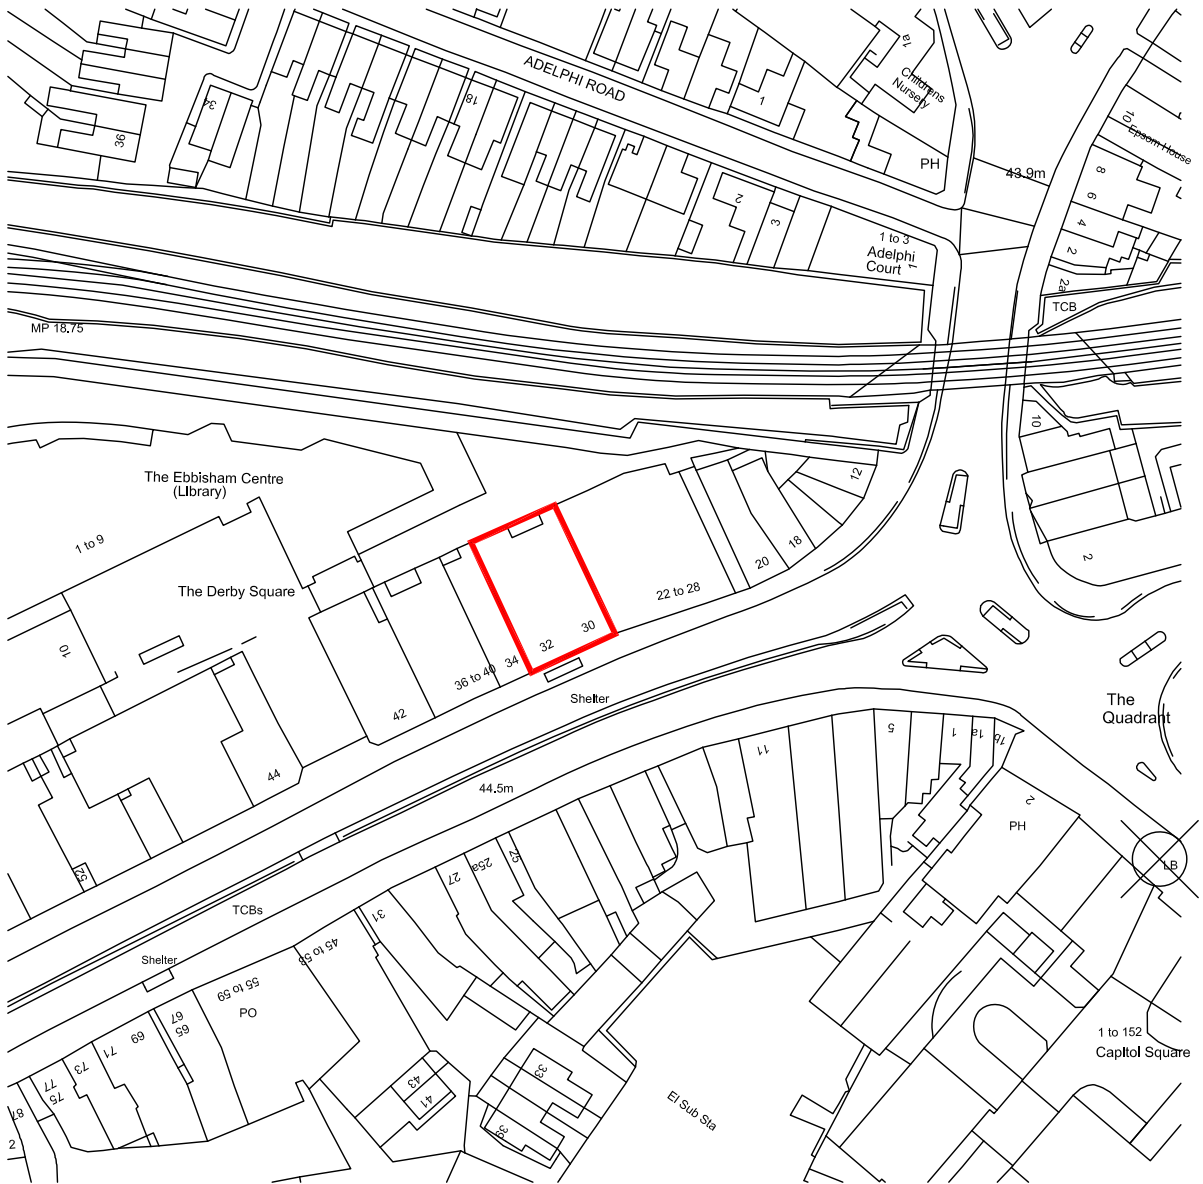

Ordnance Survey, (c) Crown Copyright 2020. All rights reserved. Licence number 100022432

PROJECT	DRAWING	SCALE	DRAWING NO
30 & 32 HIGH STREET, EPSOM, SURREY, KT19 8AH	LOCATION PLAN	1:1250 @ A4	HGH32/001