
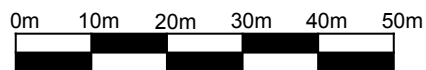


4 Hailes Green - Block Plan

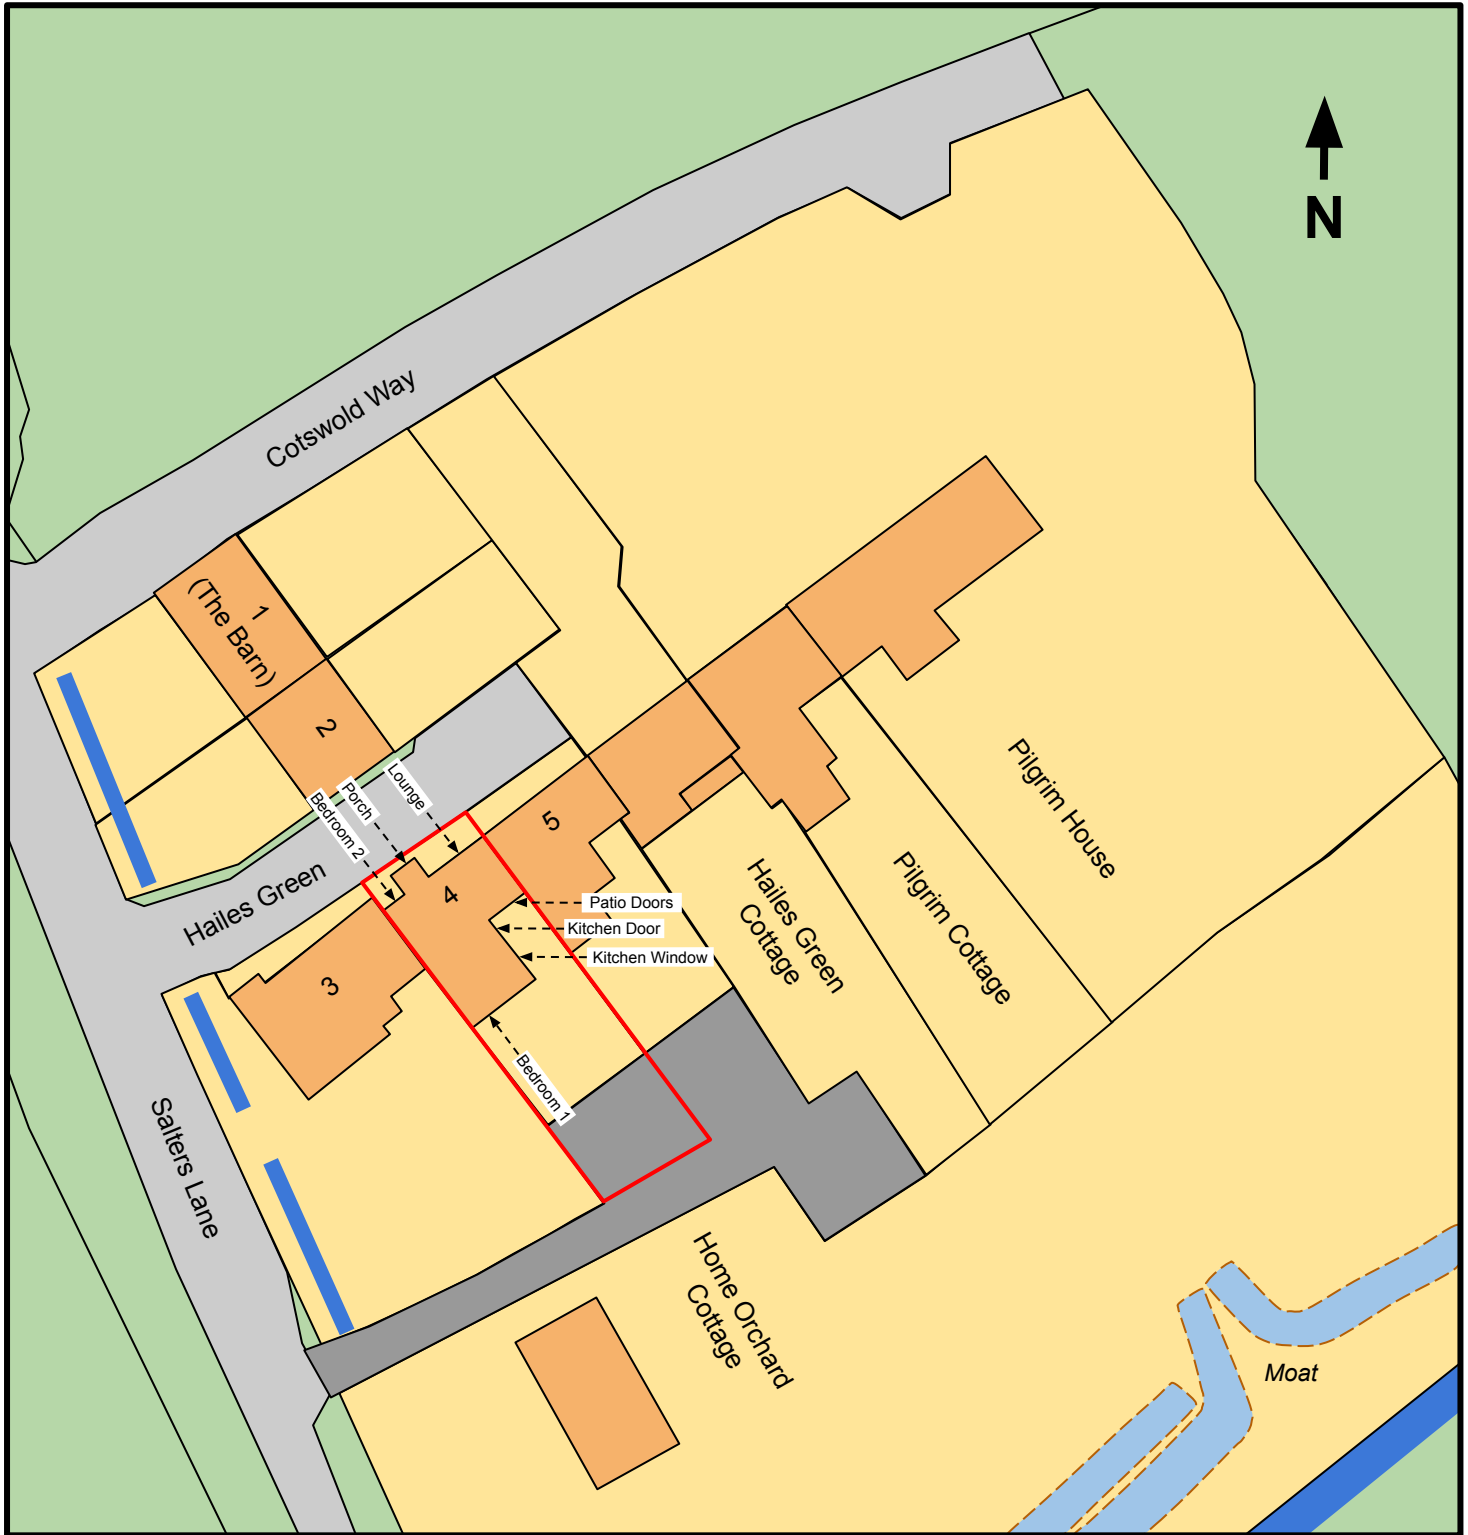

24th January 2021

Scale 1:500 @ A4

(4 Hailes Green shown with Red Border
Replacement Windows and Doors arrowed)