

# 4 Hailes Green - Proposed Elevations



Proposed Front Elevation




Proposed Rear Elevation

All windows and doors are constructed with high grade aluminium profiles and a polyamide thermal barrier

Colour description is RAL 7032 Matt (French Grey)

Thermal properties for the windows are 1.6 W/ m2K and the doors are 1.8 W/ m2K

Details of construction can be found in Joedan Design Proposal - Ref: JW4376

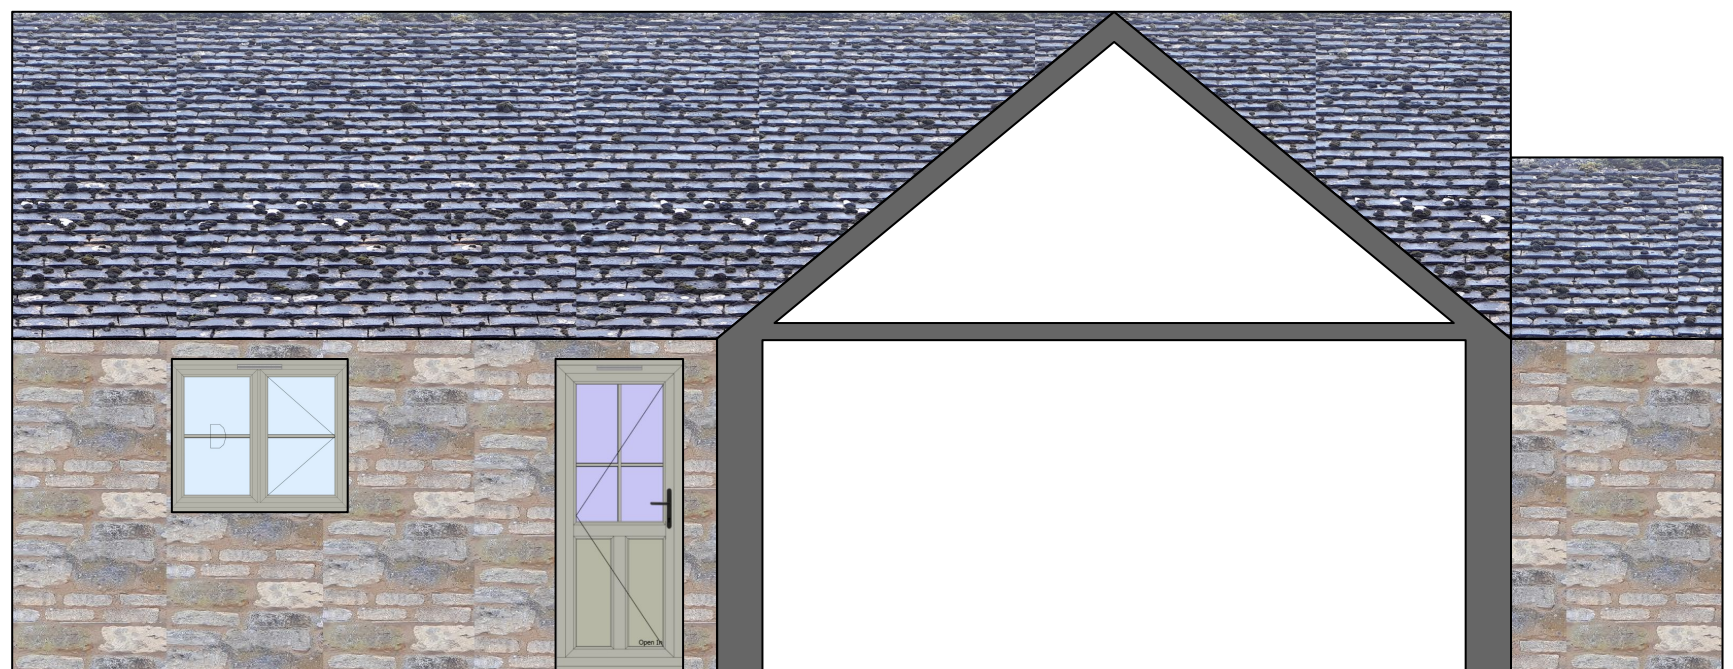

Proposed Side Elevation (Seen from No: 5)

