

4 Hailes Green - Existing Elevations




Existing Front Elevation



Existing Rear Elevation

All windows and doors are timber framed
Oak coloured
Low thermal properties

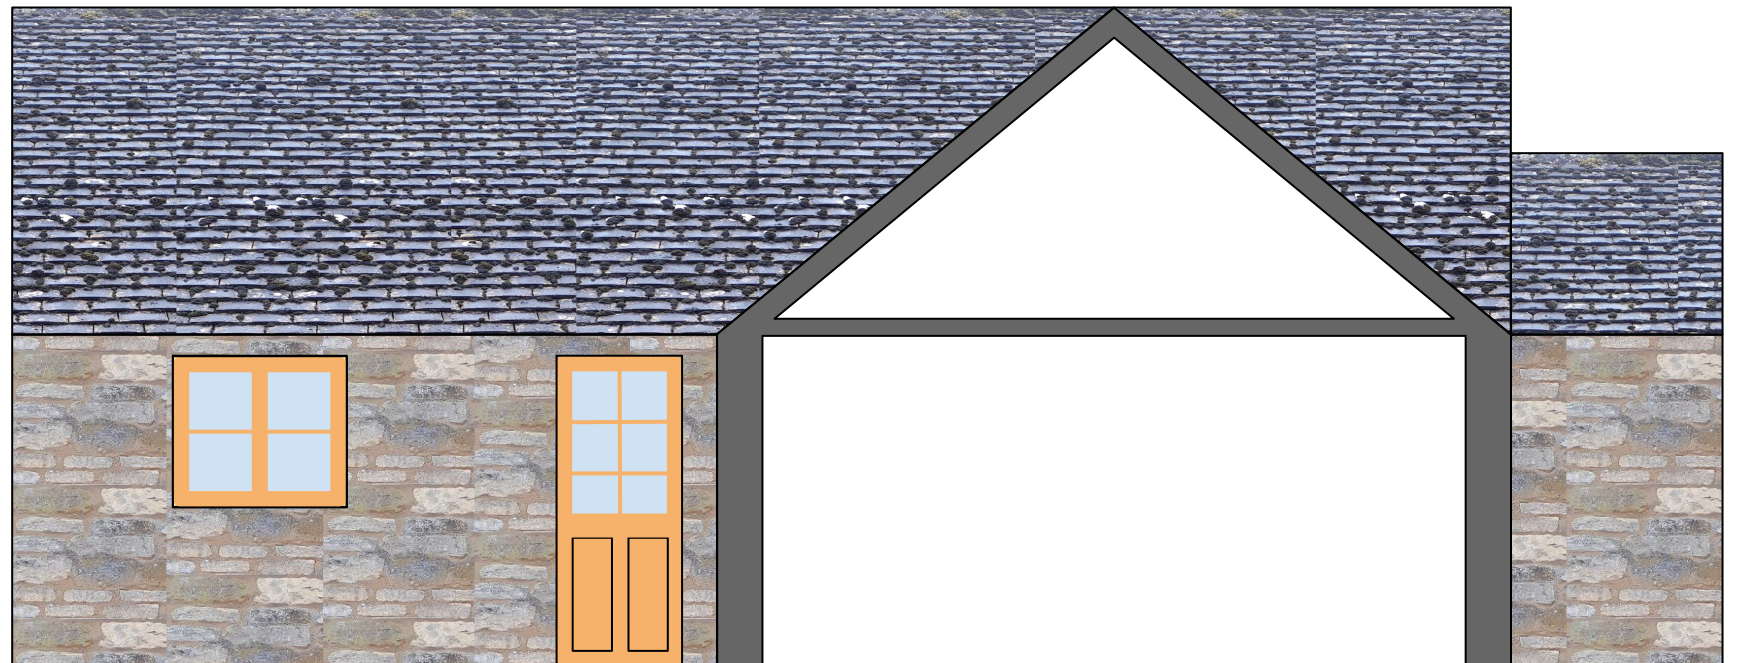

Existing Side Elevation (Seen from No: 5)

