


Application No Z1/00077/FOL

To B4632

HAILES

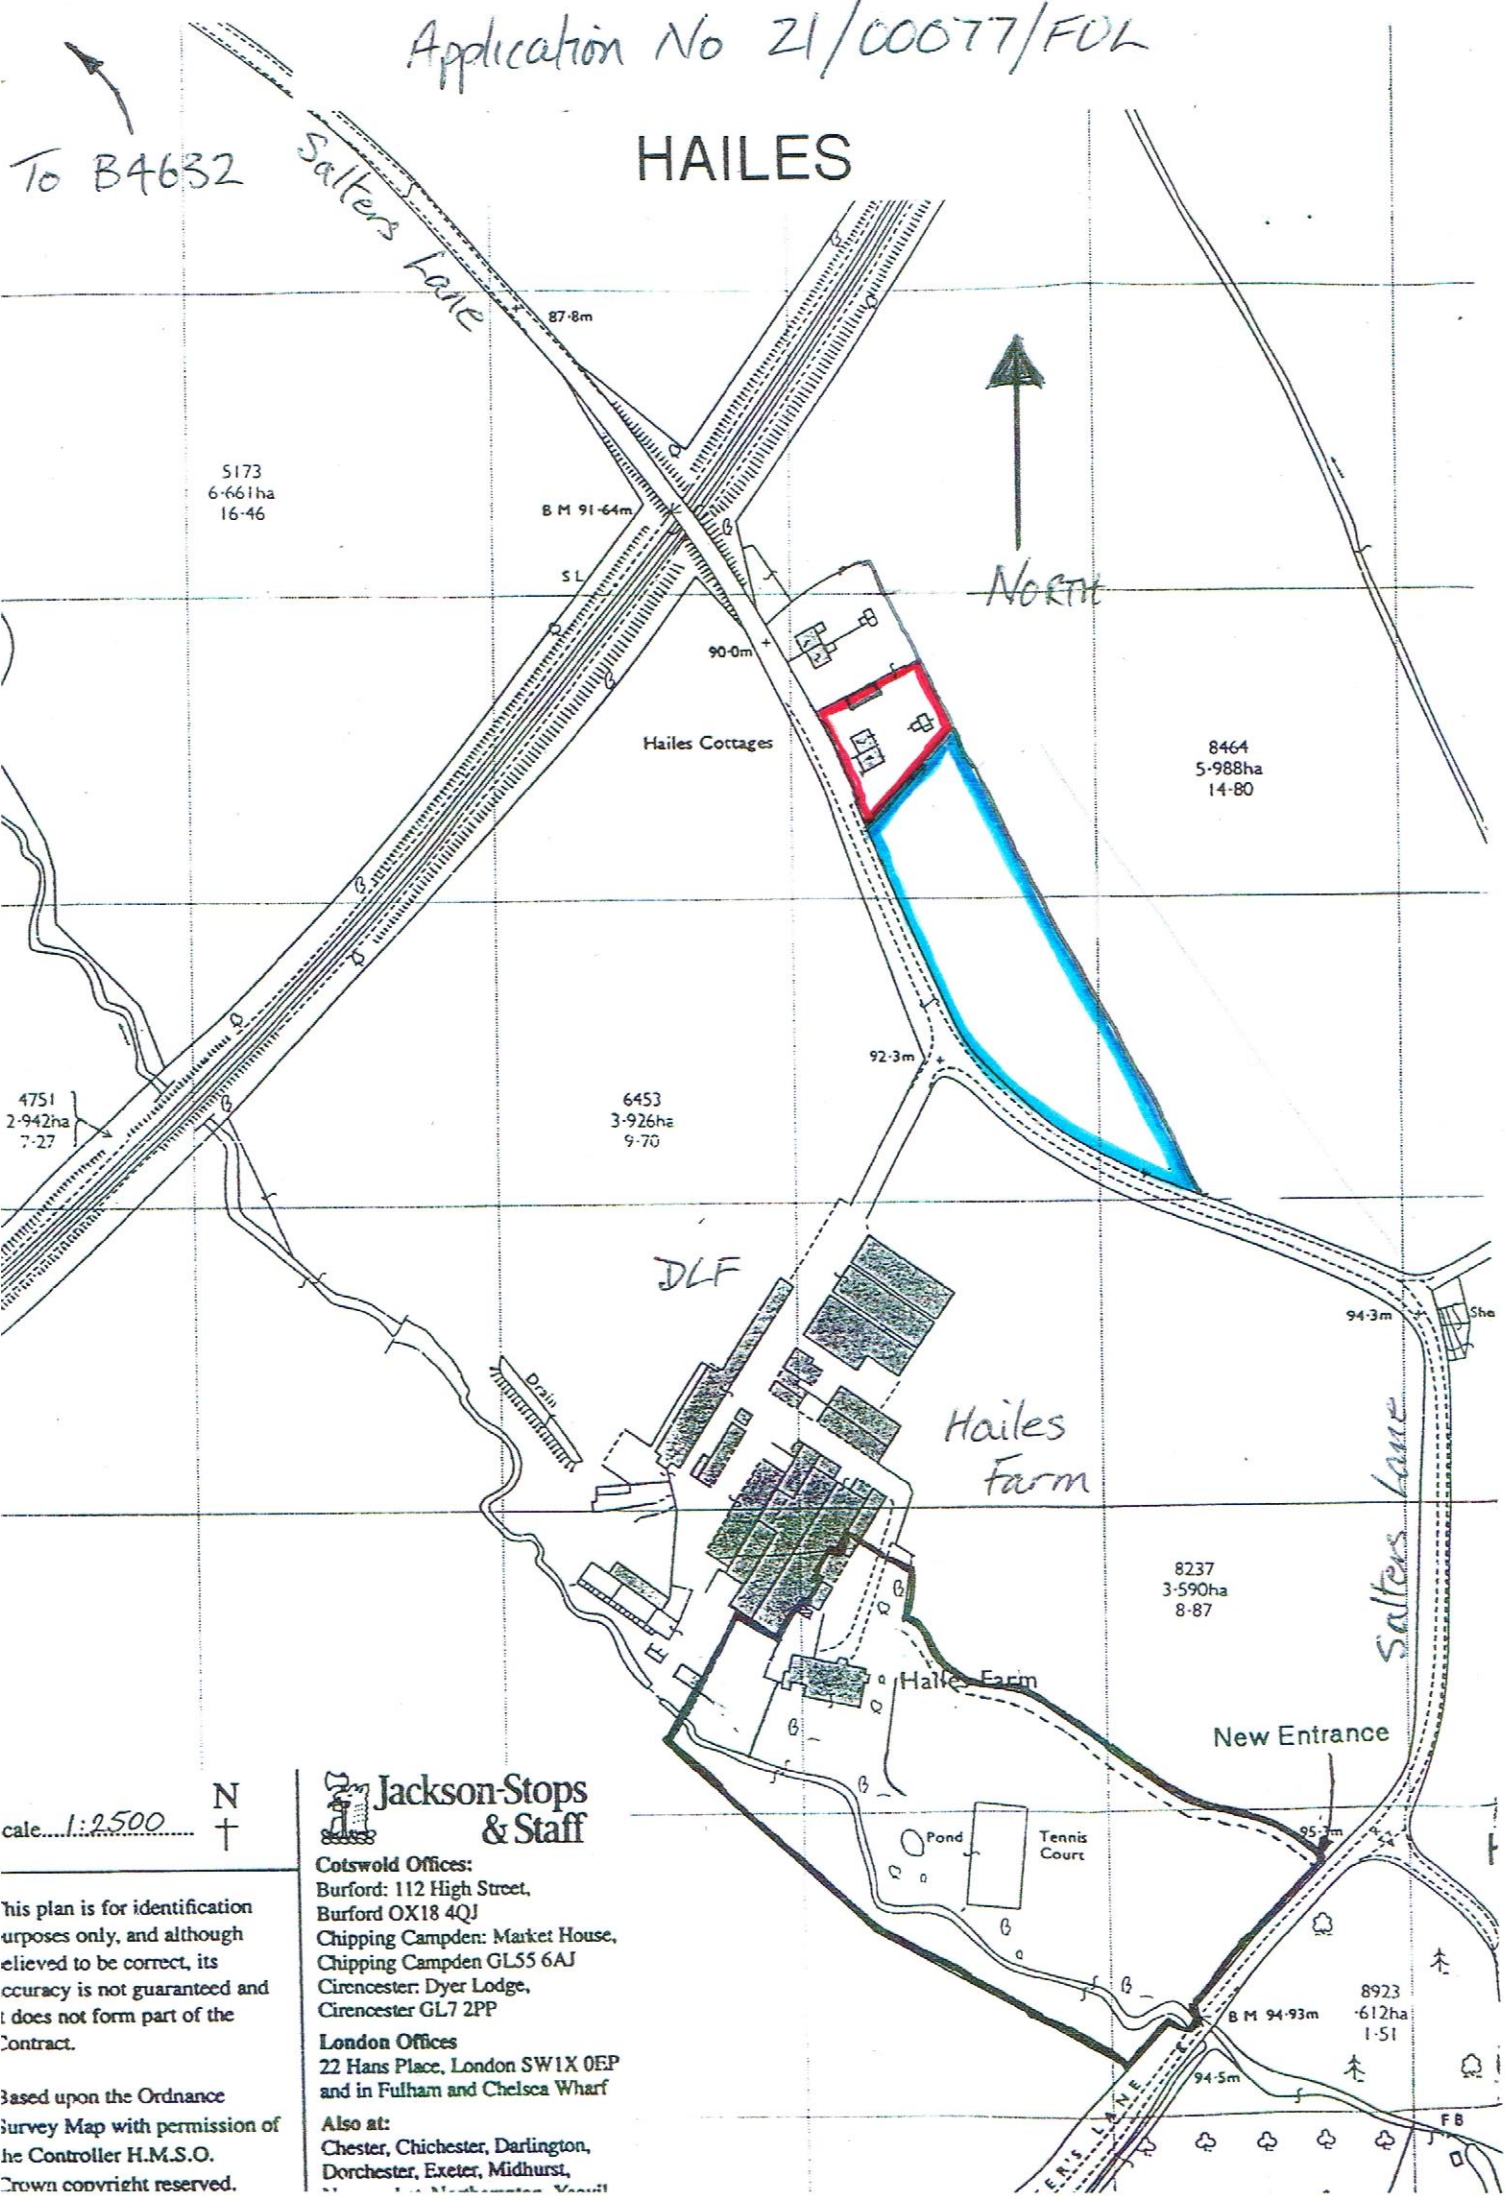

Scale 1:2500

N

This plan is for identification purposes only, and although believed to be correct, its accuracy is not guaranteed and it does not form part of the Contract.

Based upon the Ordnance Survey Map with permission of the Controller H.M.S.O. Crown copyright reserved.

Jackson-Stops & Staff

Cotswold Offices:
 Burford: 112 High Street, Burford OX18 4QJ
 Chipping Campden: Market House, Chipping Campden GL55 6AJ
 Cirencester: Dyer Lodge, Cirencester GL7 2PP

London Offices
 22 Hans Place, London SW1X 0EP and in Fulham and Chelsea Wharf

Also at:
 Chester, Chichester, Darlington, Dorchester, Exeter, Midhurst, ...