



Hailes Halt showing new garages
17th January 2021

Re planting here

7m of laurel hedge removed here

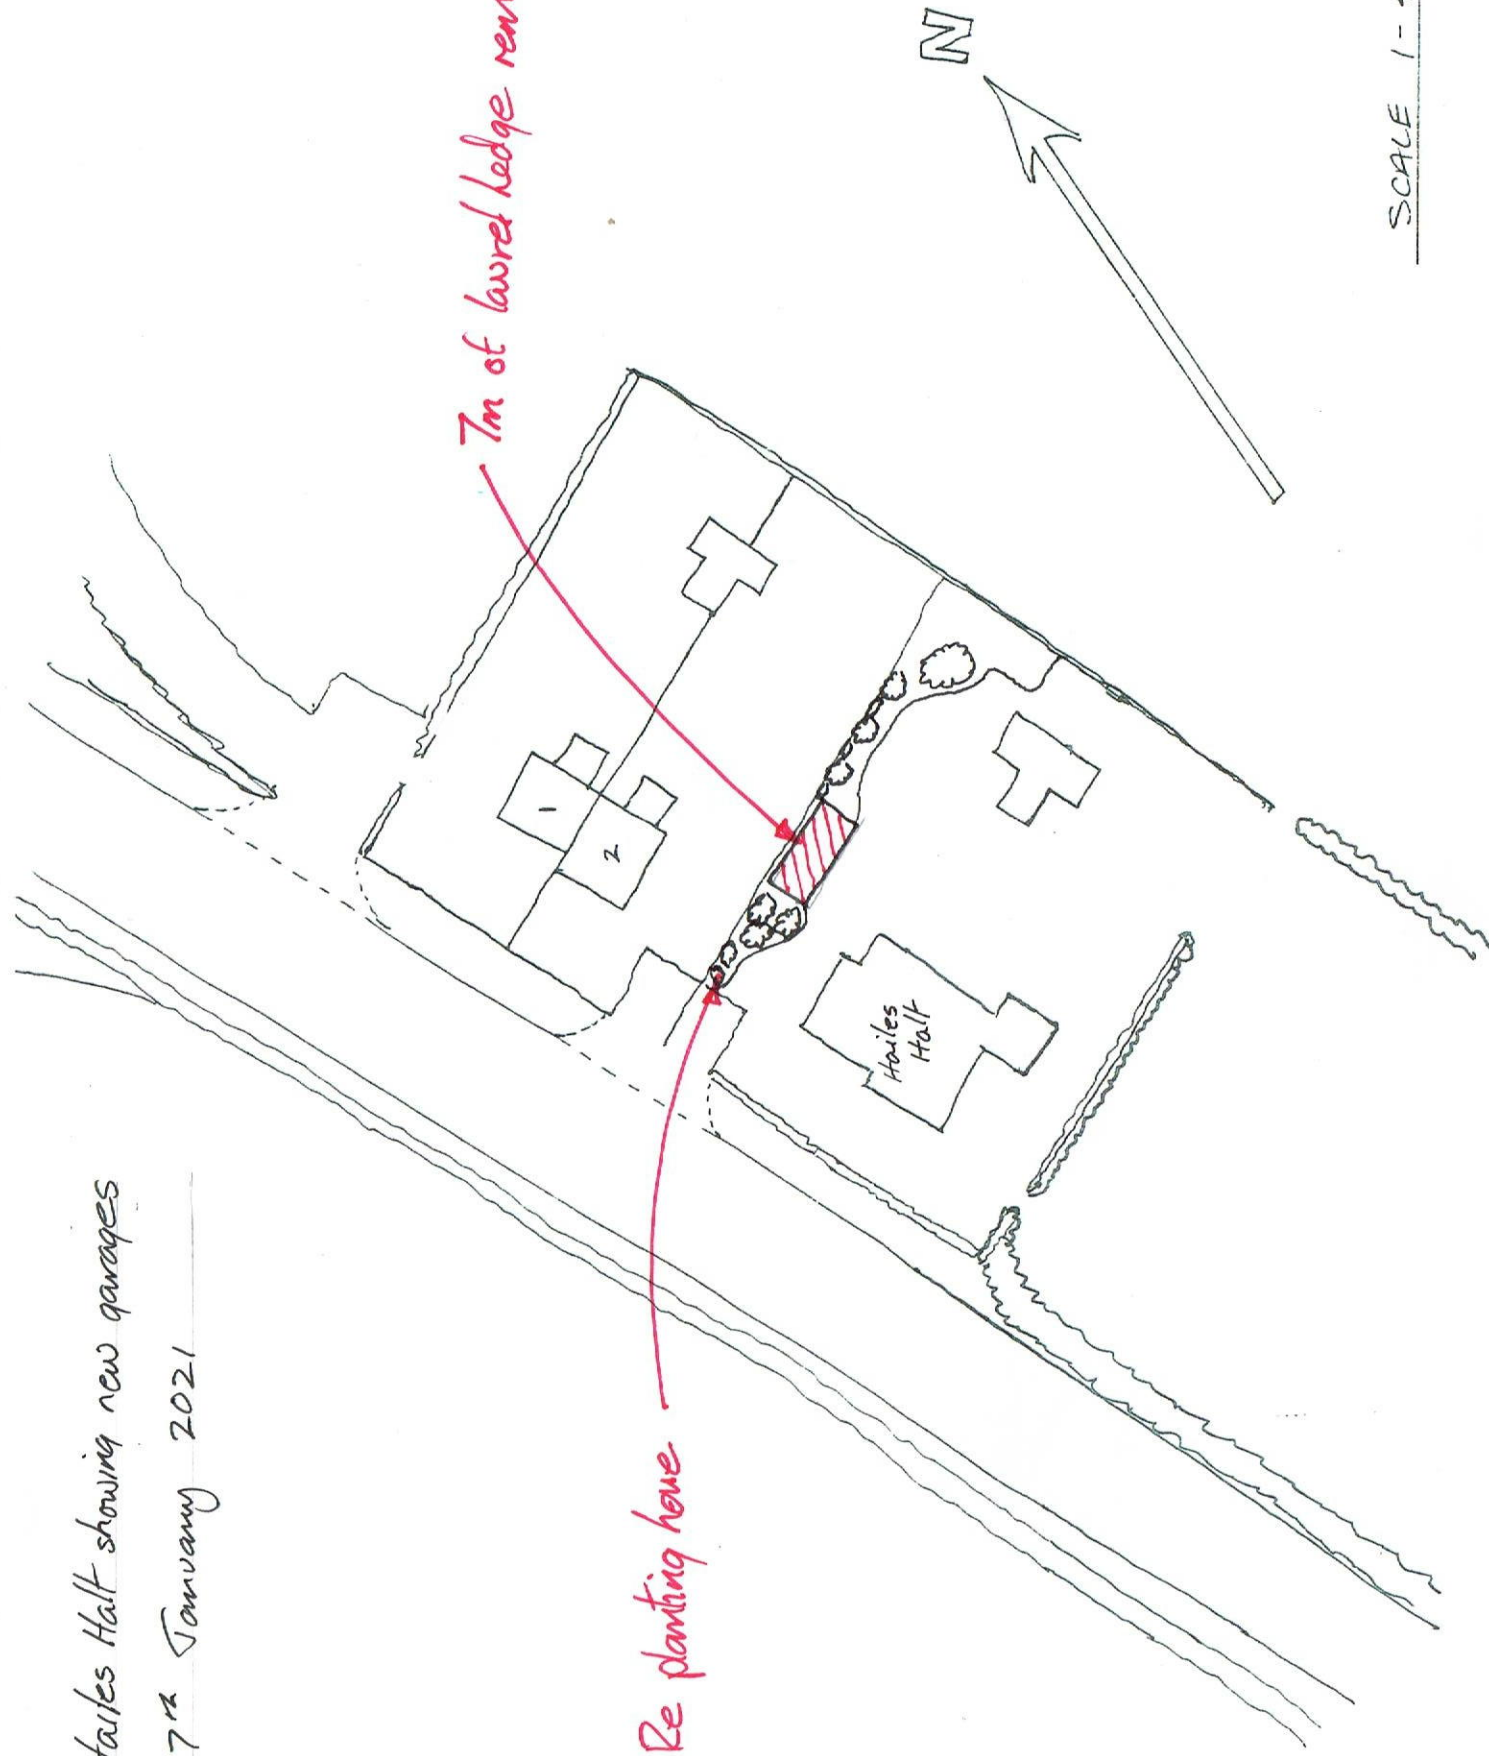

SCALE 1 - 500

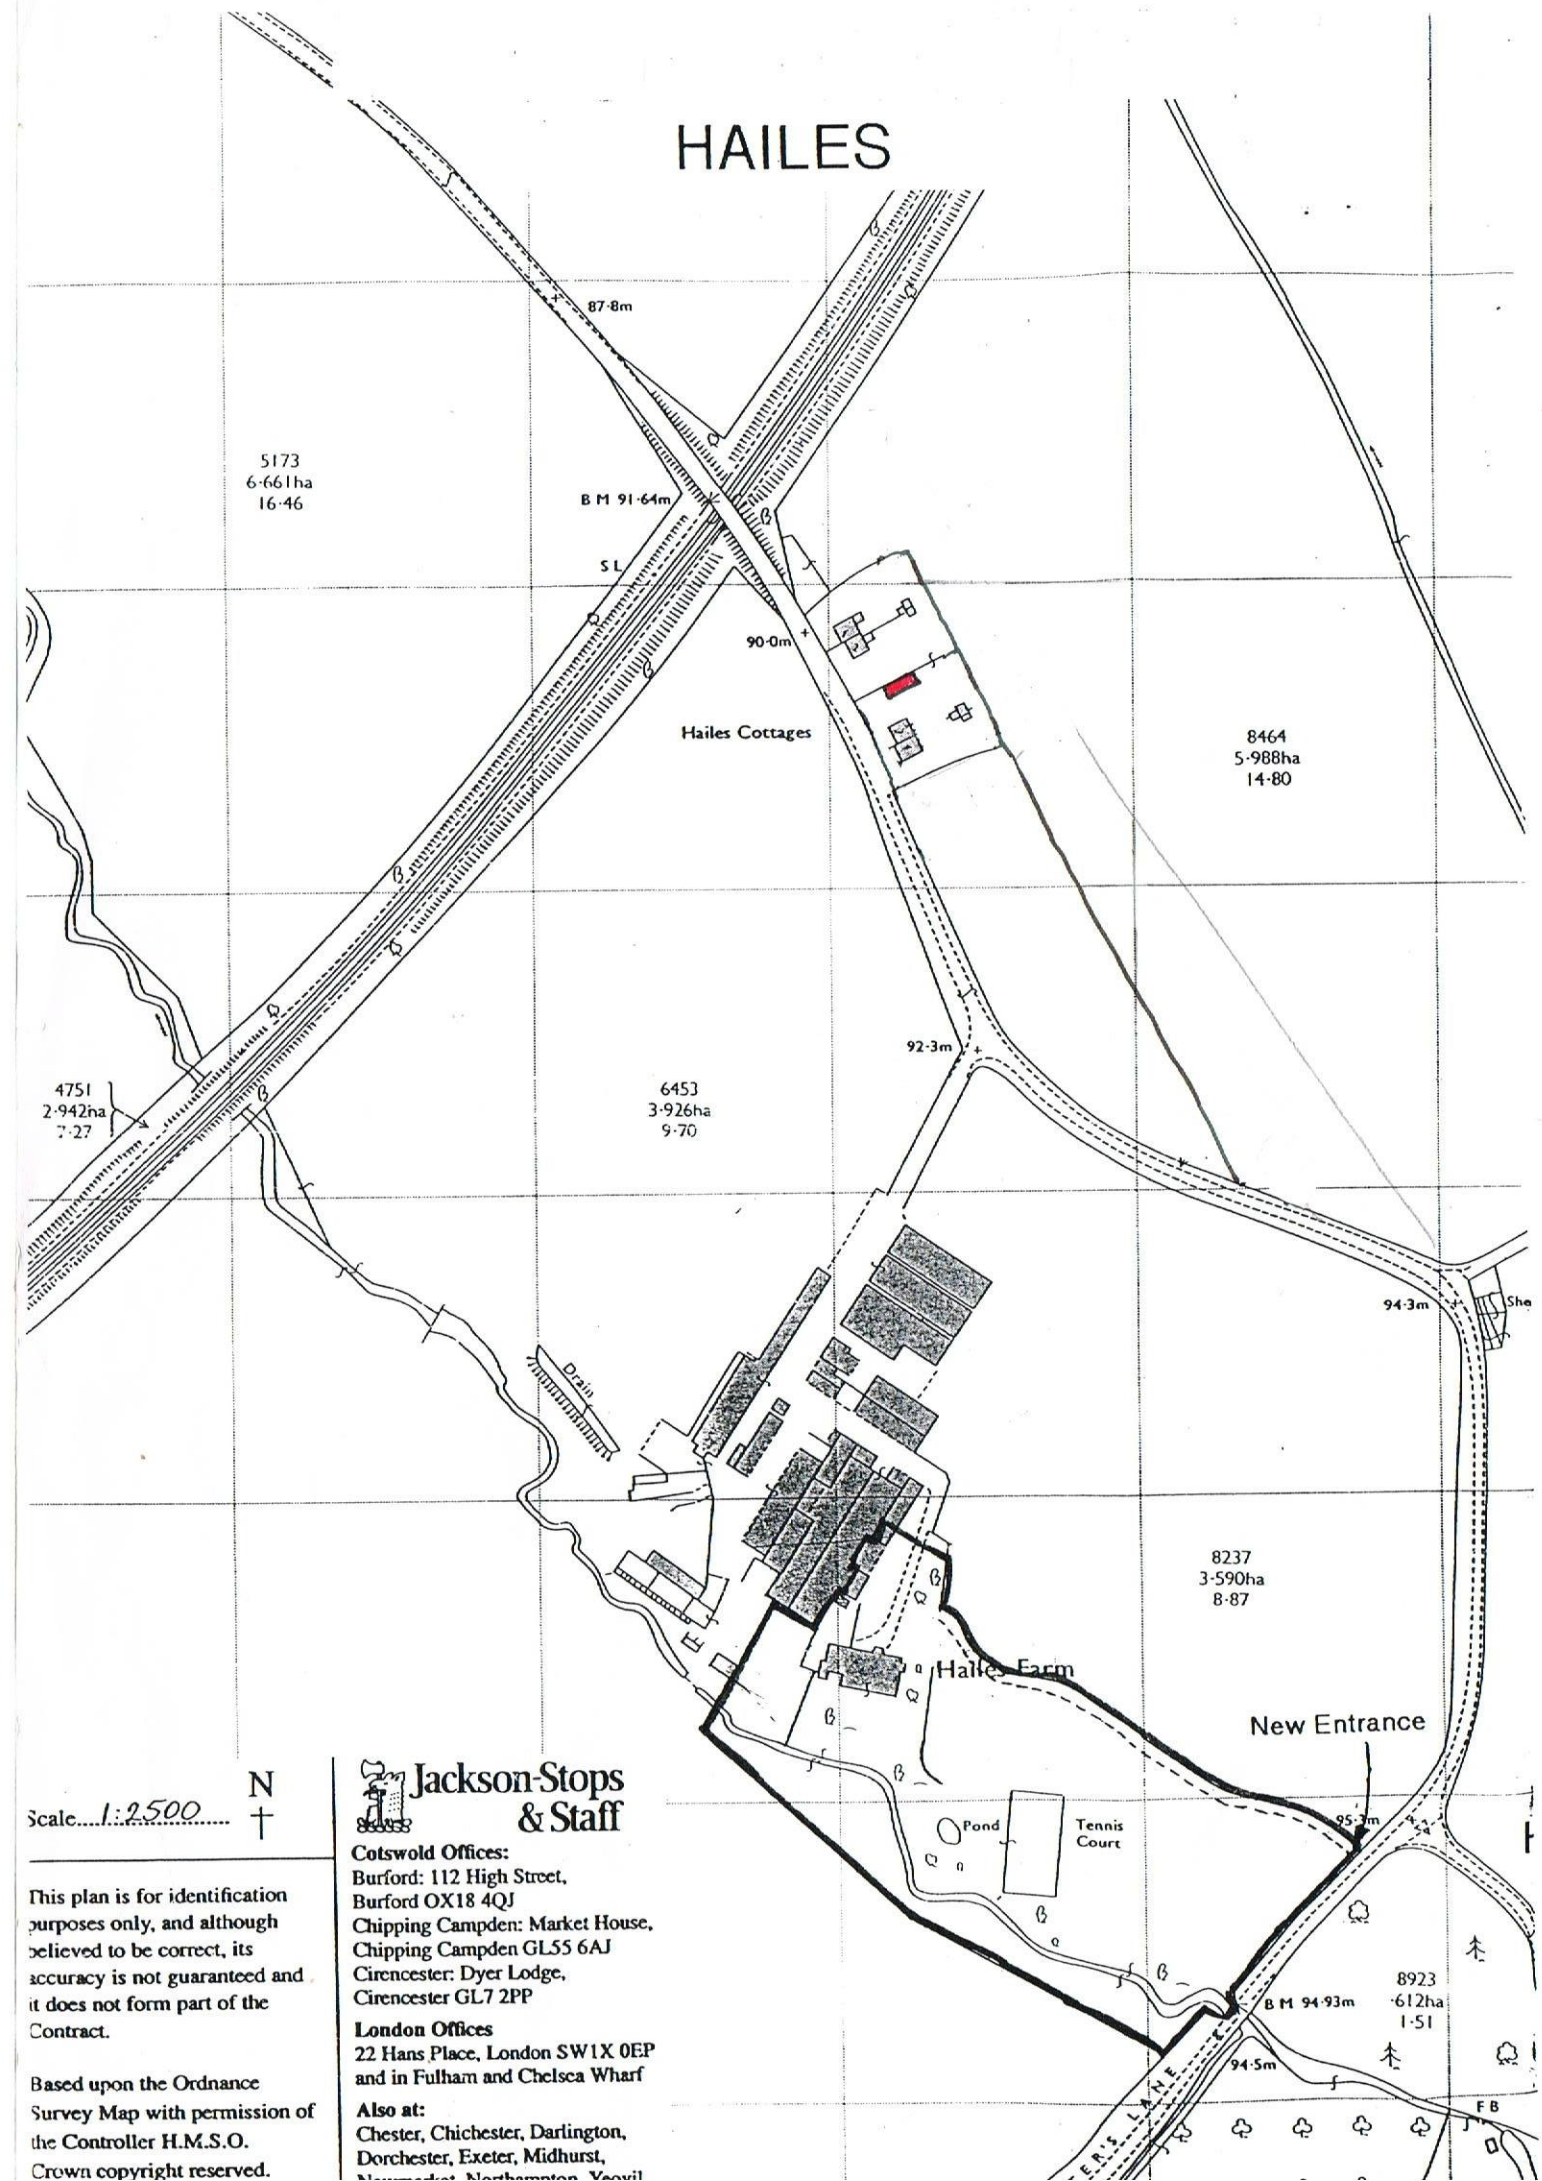

Scale 1:2500

This plan is for identification purposes only, and although believed to be correct, its accuracy is not guaranteed and it does not form part of the Contract.

Based upon the Ordnance Survey Map with permission of the Controller H.M.S.O. Crown copyright reserved.

Jackson-Stops & Staff

Cotswold Offices:
Burford: 112 High Street,
Burford OX18 4QJ
Chipping Campden: Market House,
Chipping Campden GL55 6AJ
Cirencester: Dyer Lodge,
Cirencester GL7 2PP

London Offices
22 Hans Place, London SW1X 0EP
and in Fulham and Chelsea Wharf

Also at:
Chester, Chichester, Darlington,
Dorchester, Exeter, Midhurst,
Newmarket, Northampton, Yeovil