



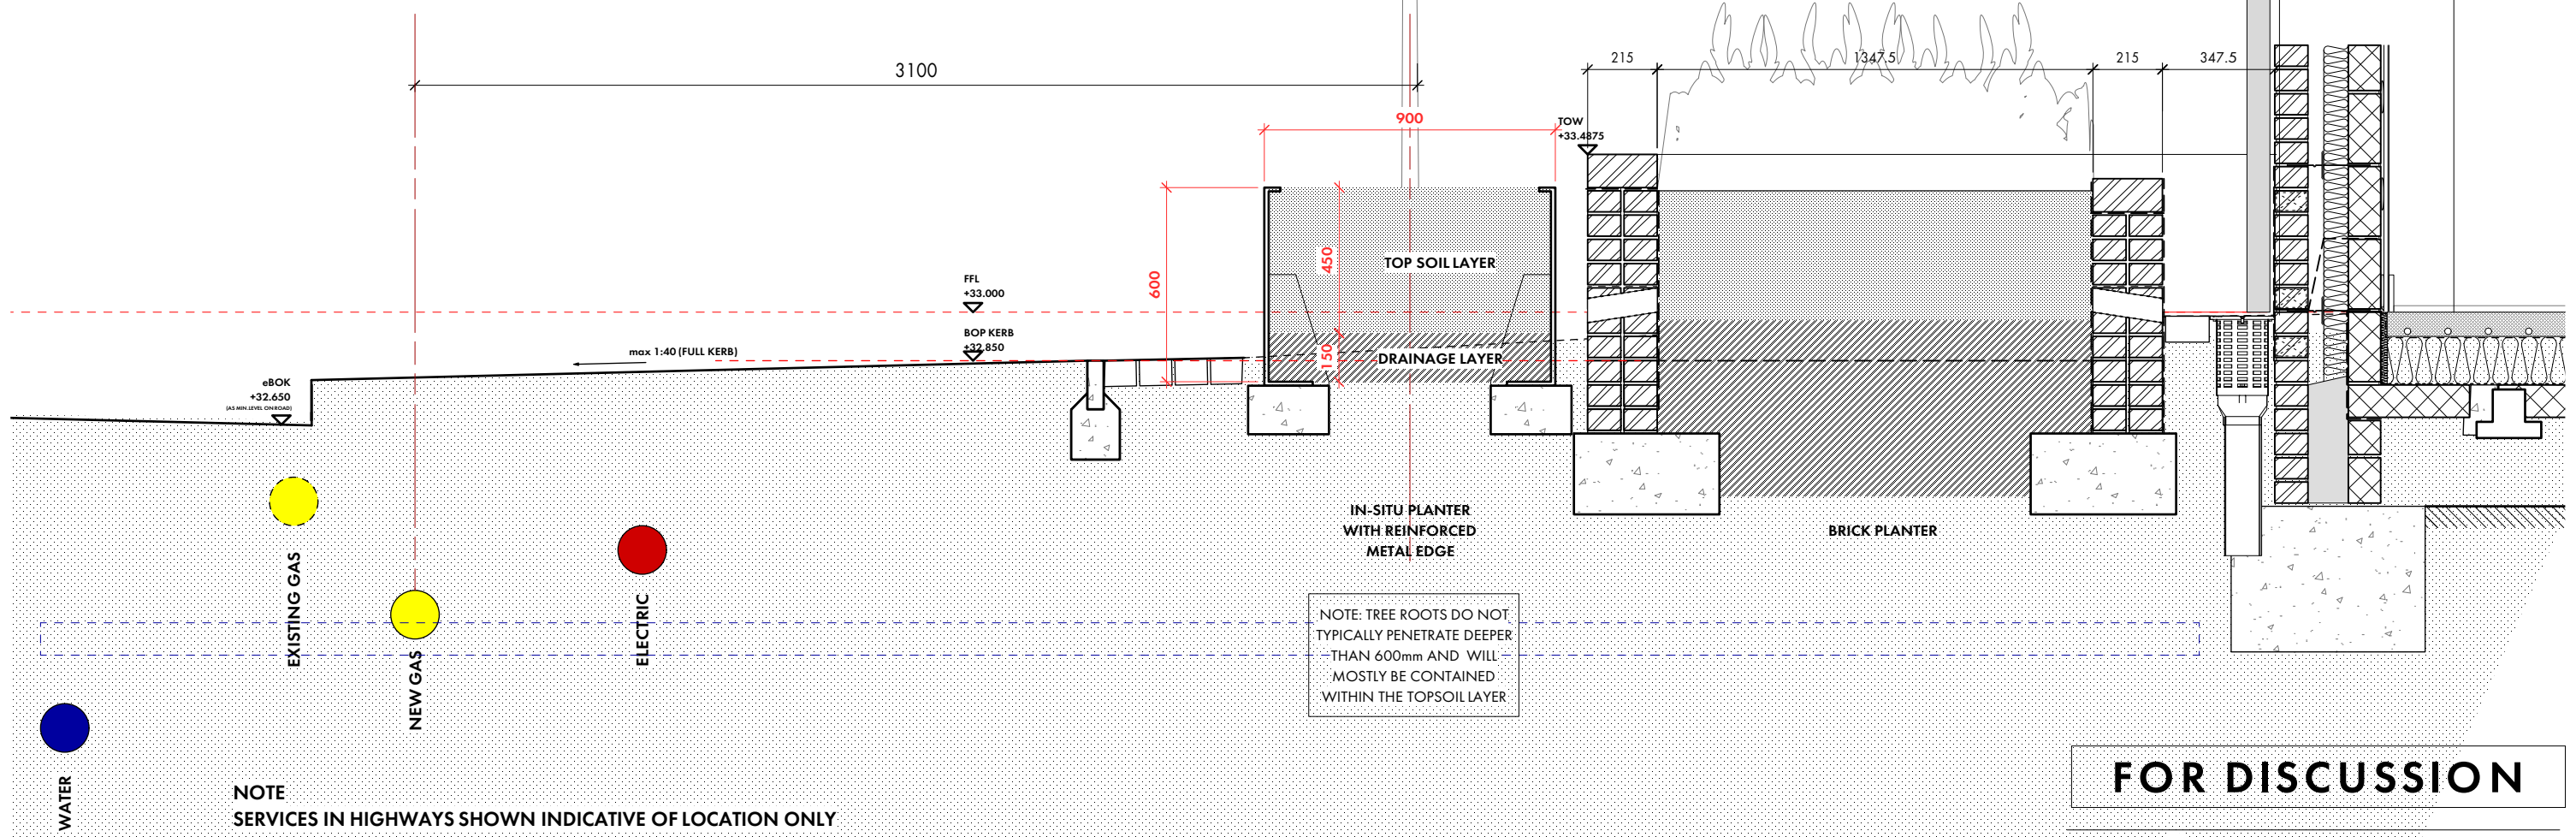

EXAMPLE TREE SPECIES FOR PLANTER: PHOTINIA

REVISION	DATE	DESCRIPTION
-	16.11.20	FOR DISCUSSION
A	19.11.20	UPDATES - IN-SITU PLANTER

NOTE: TREE SPECIES TO BE CONFIRMED BY LANDSCAPE ARCHITECT TO SUIT PLANTER.  
EXAMPLE SPECIES: AMELANCHIA OR PHOTINIA (SEE PHOTO)

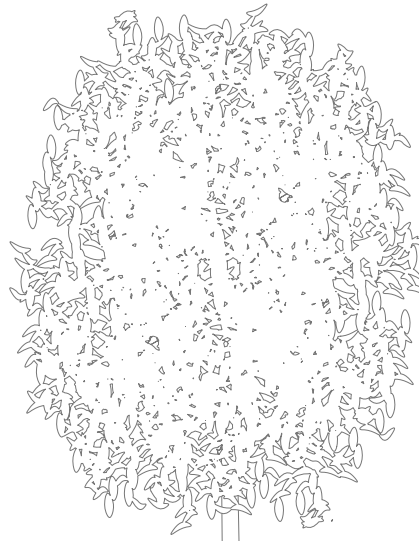

**FOR DISCUSSION**

**OMI Architects**

31 Blackfriars Road, Salford, Manchester, M3 7AQ  
+44(0)161 832 3242 / info@omiarchitects.com / www.omiarchitects.com

SECTION THROUGH EXTERNAL WORKS TO SHOW PLANTING AND SERVICES  
(TYPICAL PLOT SETTING OUT)  
1:20 @ A3

PROJECT	BURTON ROAD				
DRAWING	EXTERNAL WORKS SECTION 1				
DATE	NOV. '20	DRAWN BY	KV	SCALE	1:20 @ A3
JOB NO.	1403	DWG. NO.	A2501 - A		