


Issues

0 50 m


KEY:



GREENHOUSE

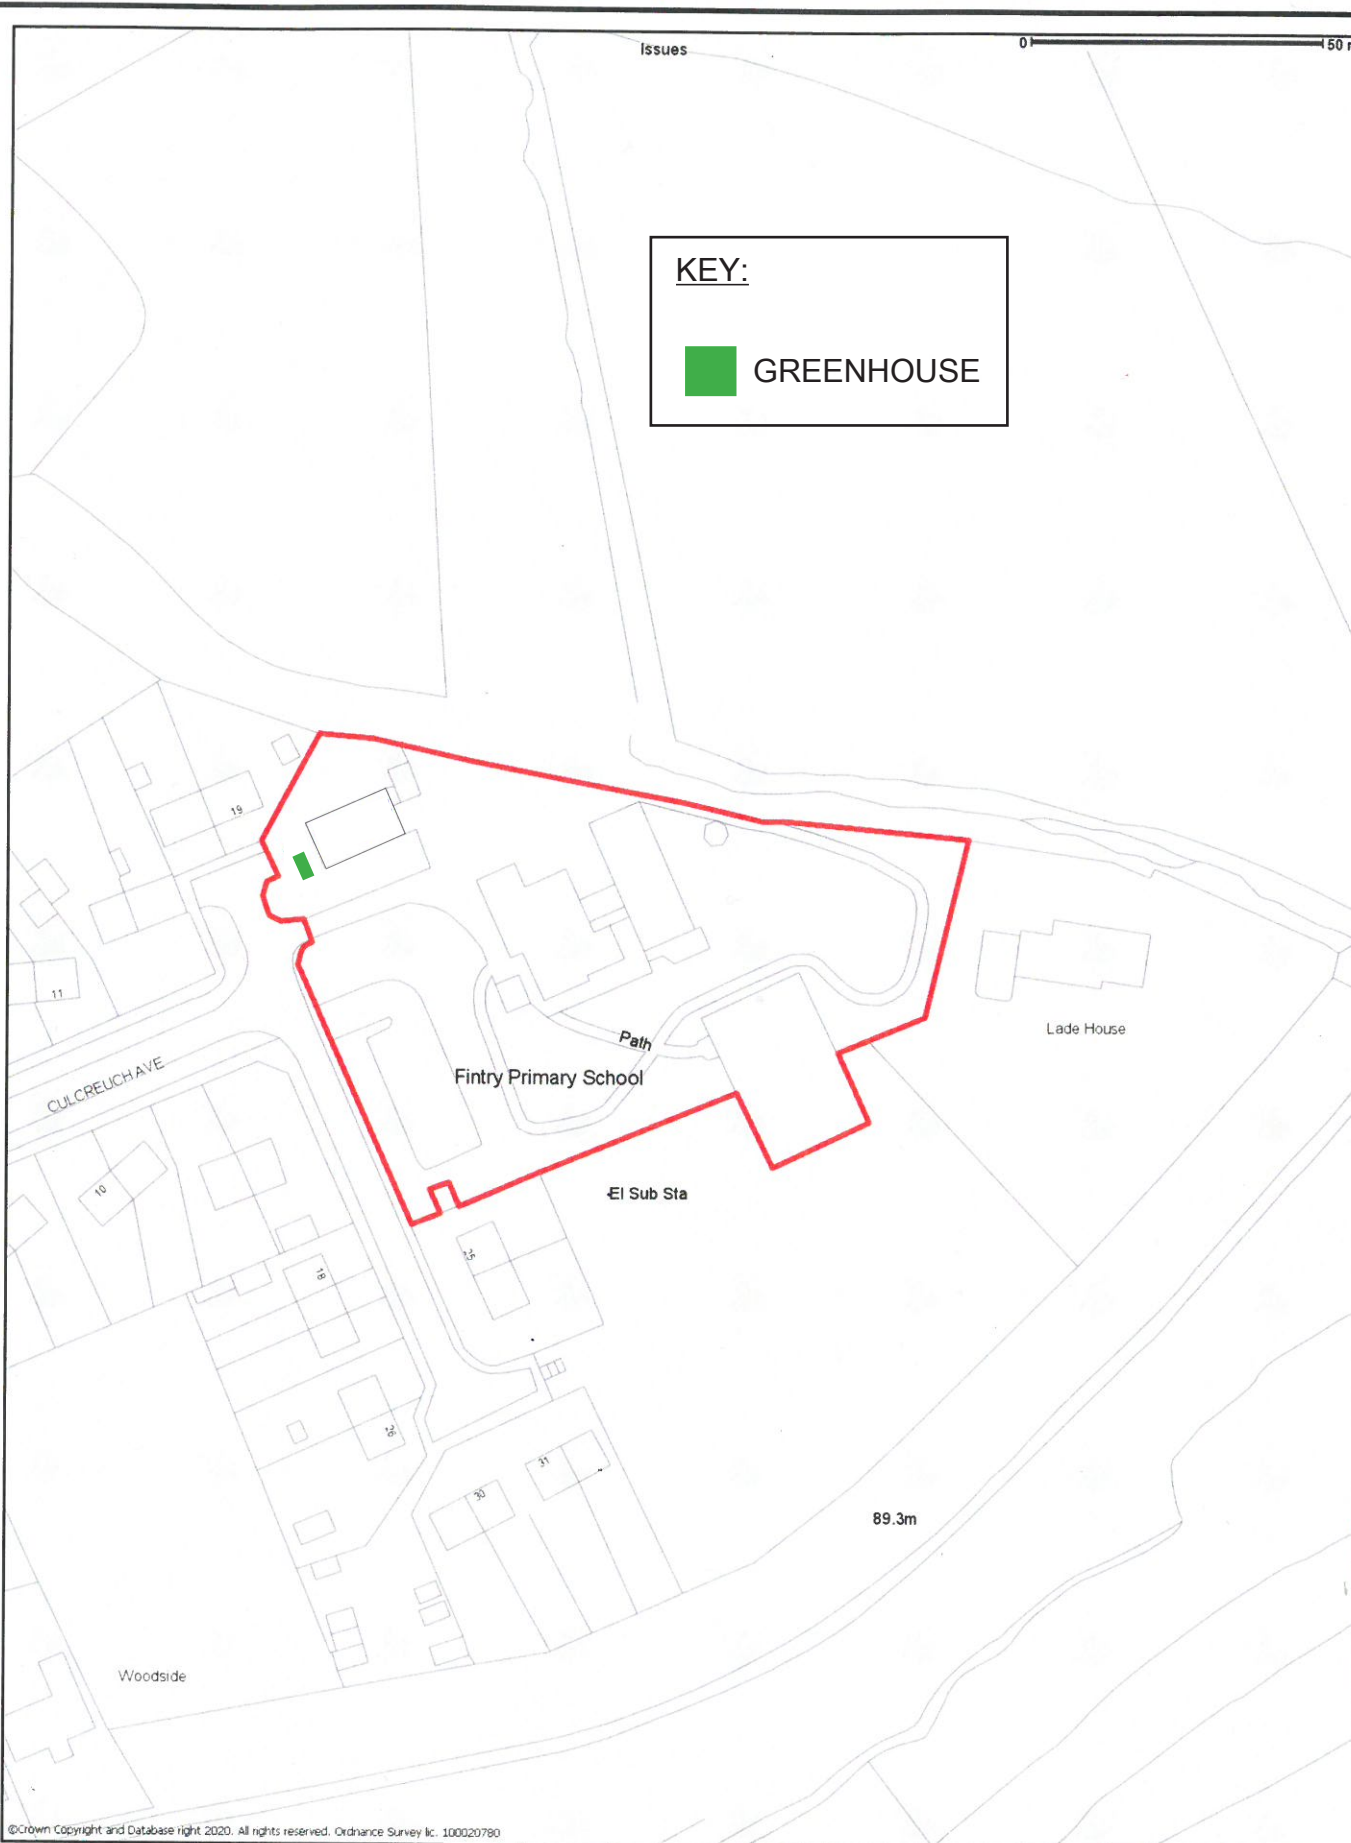

©Crown Copyright and Database right 2020. All rights reserved. Ordnance Survey Lic. 100020780

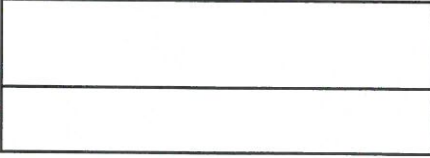

Scale 1:1250

Location Plan, Nursery & Primary Schools,
Culcreuch Avenue, Fintry,

