




EAST FACING ELEVATION

FOR PLANNING PURPOSES ONLY

To be read in conjunction with other relevant drawings and information.

Any discrepancies to be brought to the attention of the architect.

Do not scale from drawing.

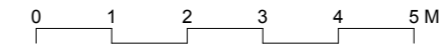

1E FREELAND ROAD
LONDON W5 3HR


ELEVATIONS AND SECTION
AS PROPOSED

JOB NO	0798	DWG NO	PR04	DRAWN	M C
--------	------	--------	------	-------	-----

DATE	12/20	SCALE	1:100 @A3	REV	
------	-------	-------	--------------	-----	--

dtr architects limited

94 Innes Gardens, London SW15 3AD.
Ph: 020 87892705
e-mail: mail@dtr.uk.com

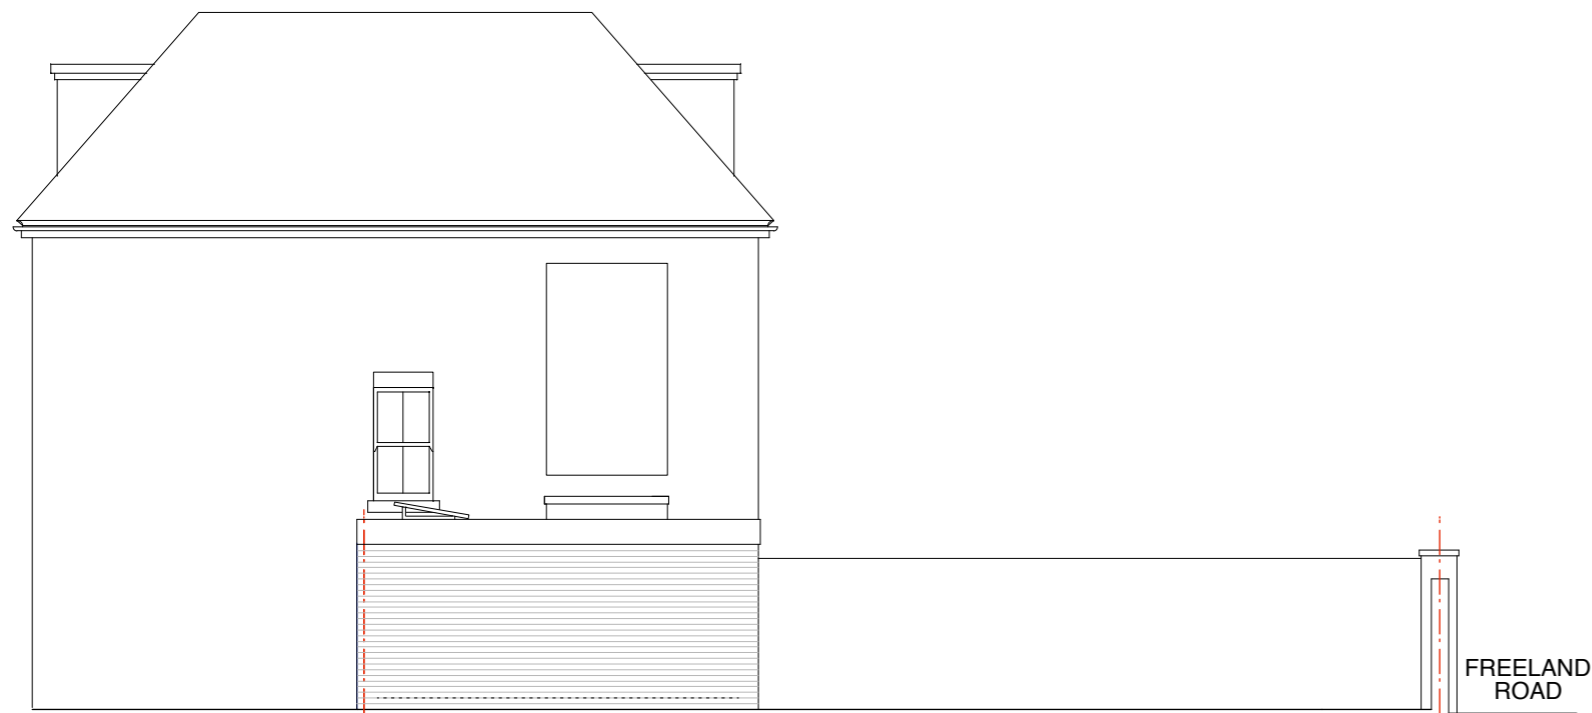

WEST FACING ELEVATION



SECTION A-A