


FOR PLANNING PURPOSES ONLY

To be read in conjunction with other relevant drawings and information.


Any discrepancies to be brought to the attention of the architect.

Do not scale from drawing.

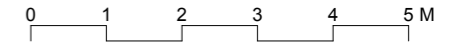

Entry 1E

SOUTH FACING ELEVATION

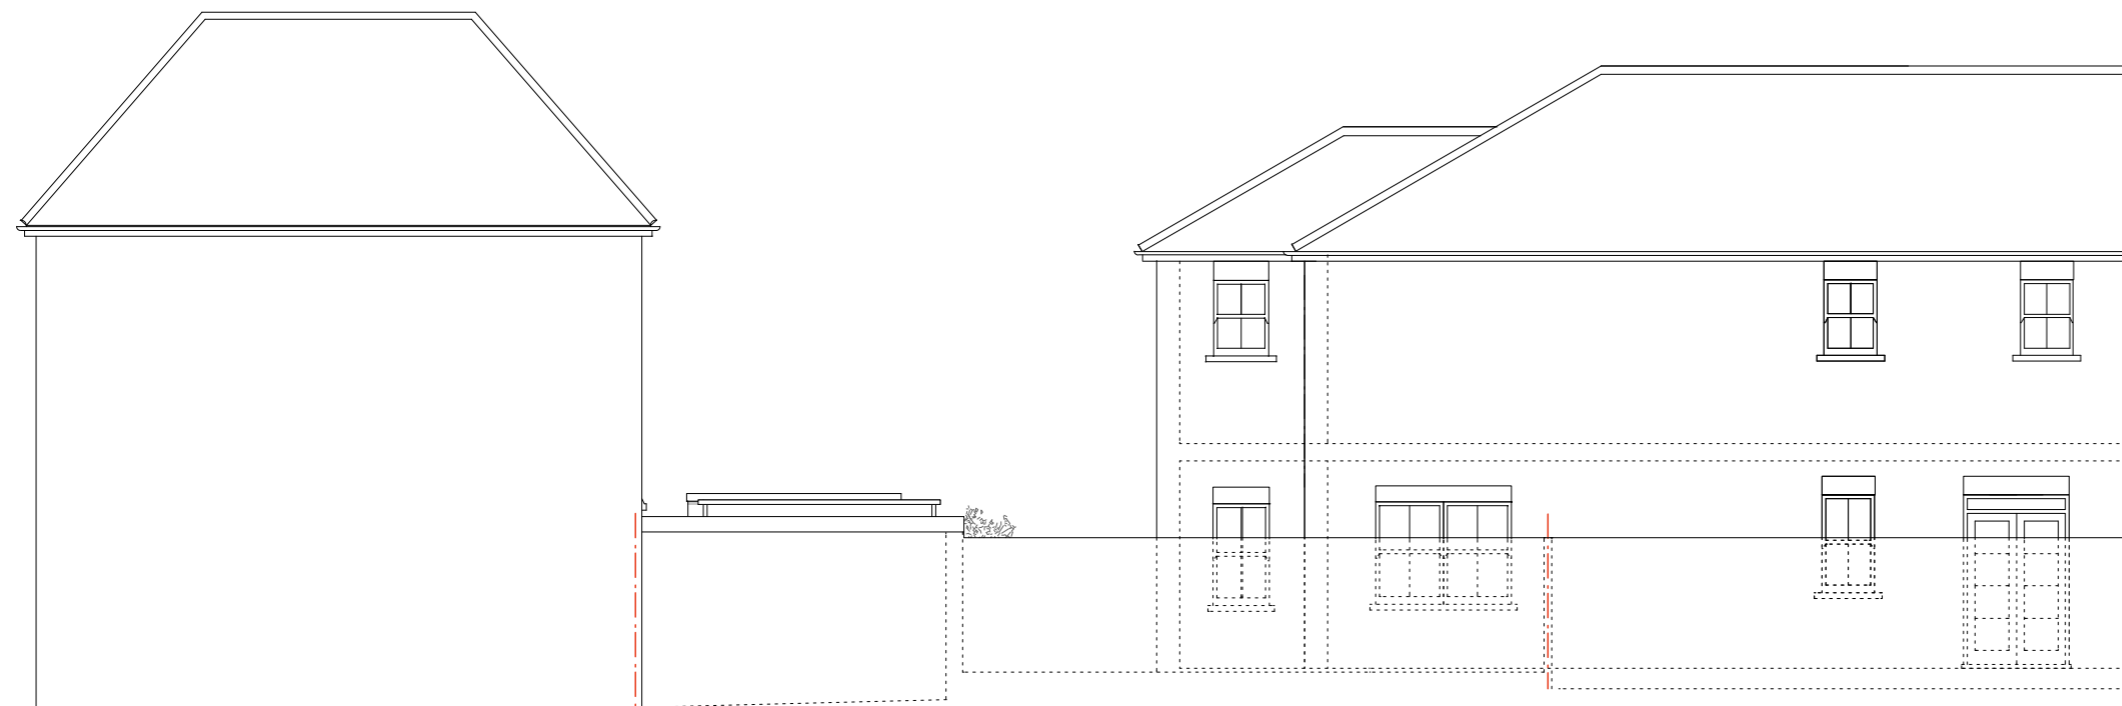

NORTH FACING ELEVATION

1E FREELAND ROAD
LONDON W5 3HR

JOB

ELEVATIONS
AS PROPOSED

DWG

JOB NO
0798

DWG NO
PR03

DRAWN
M C

DATE
12/20

SCALE
1:100
@A3

REV

dtr architects limited

94 Innes Gardens, London SW15 3AD.

Ph: 020 87892705

e-mail: mail@dtr.uk.com