
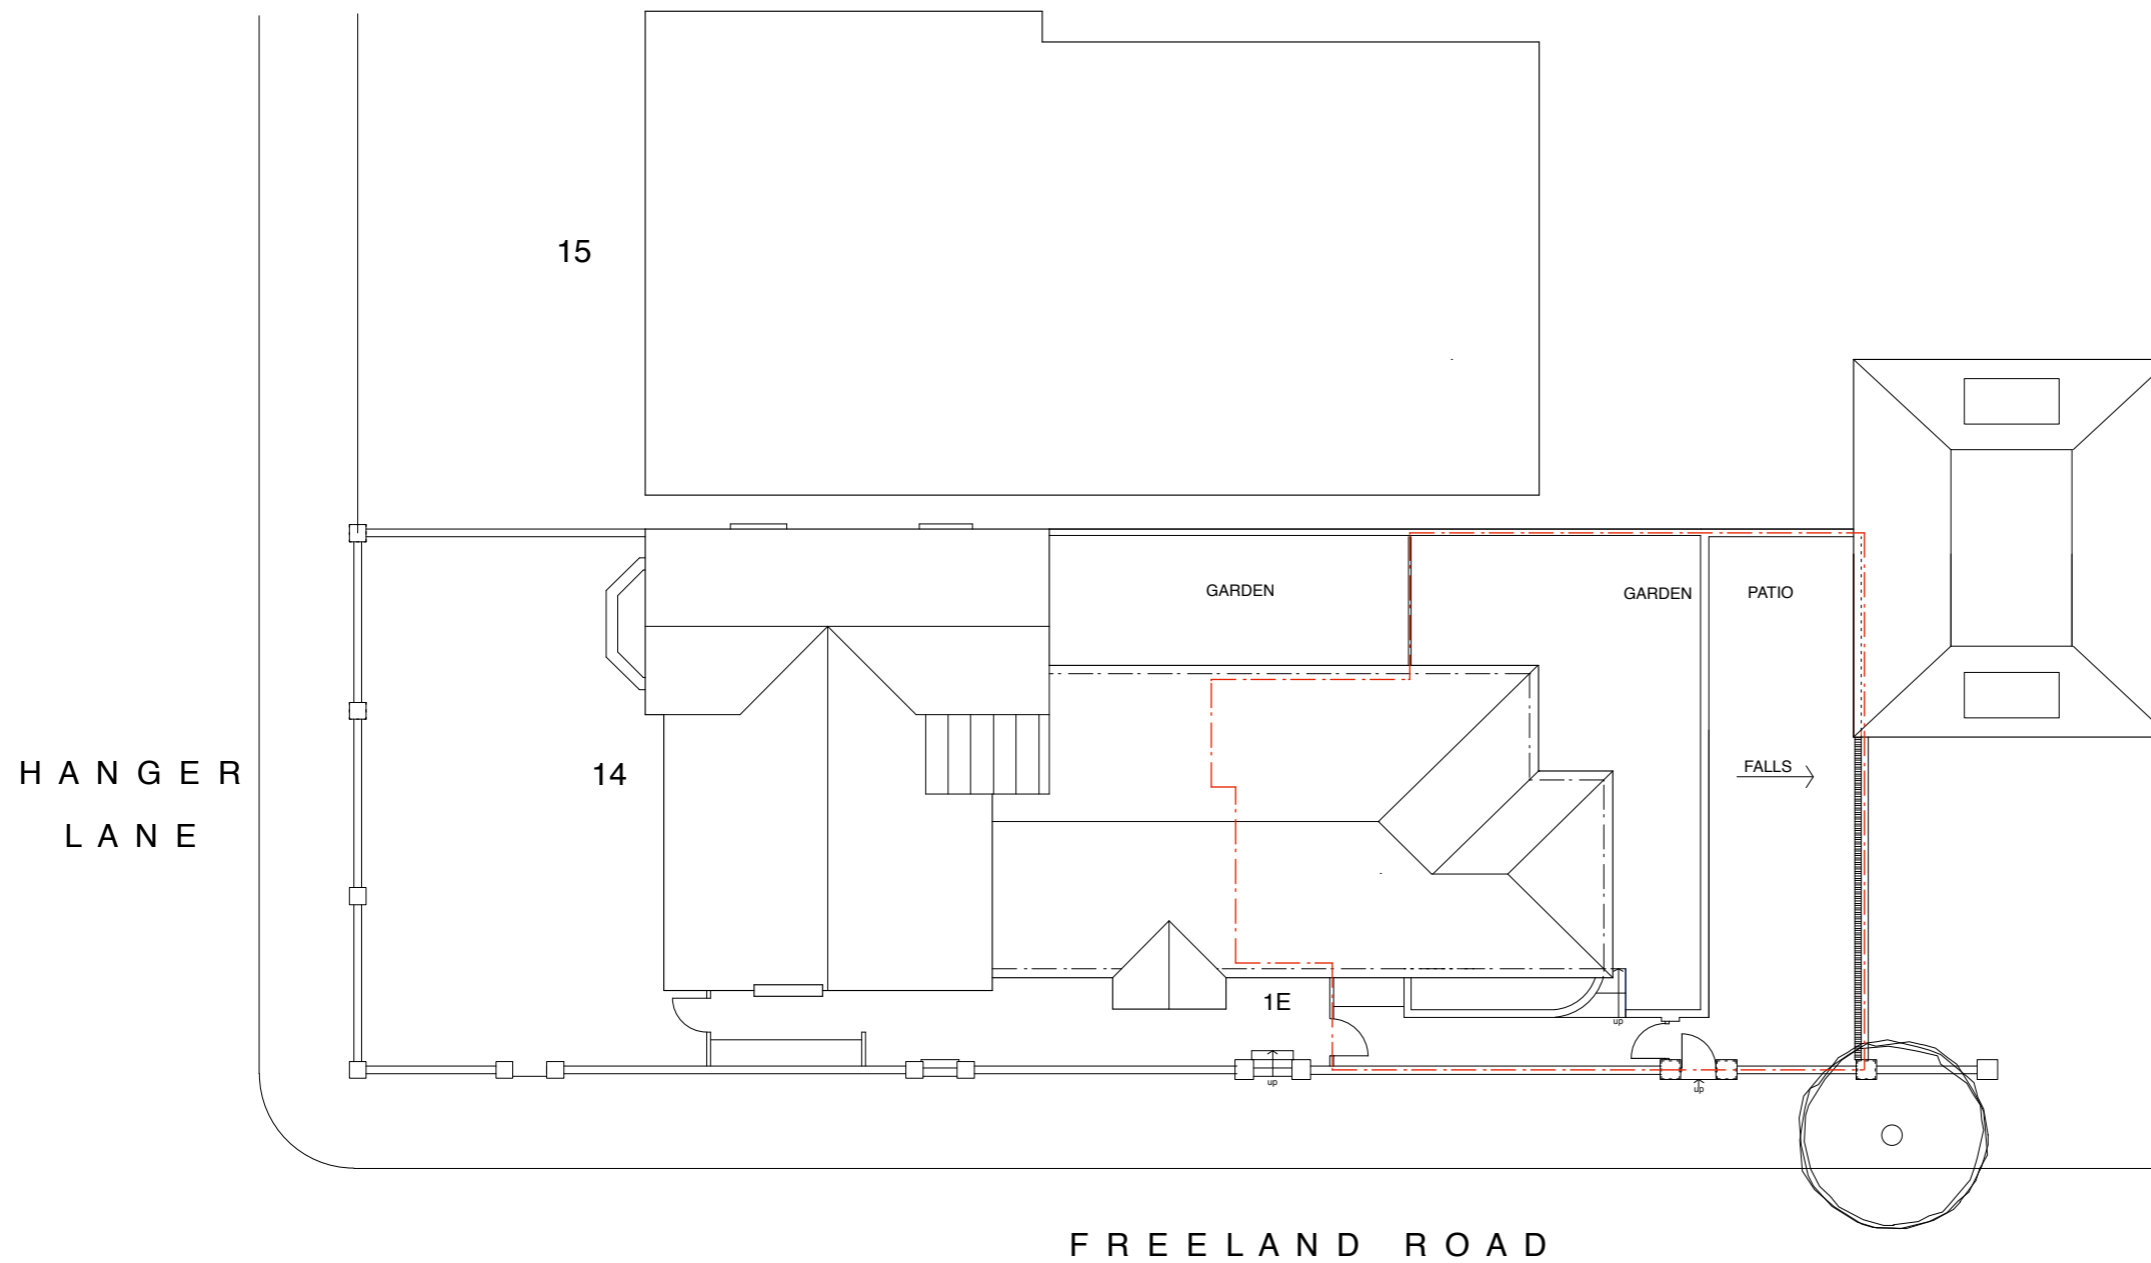


FOR PLANNING PURPOSES ONLY

To be read in conjunction with other relevant drawings and information.

Any discrepancies to be brought to the attention of the architect.

Do not scale from drawing.

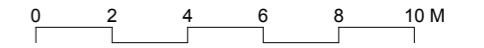

JOB	1E FREELAND ROAD LONDON W5 3HR				
DWG	SITE/BLOCK PLAN AS EXISTING				
JOB NO	0798	DWG NO	EX00	DRAWN	M C
DATE	12/20	SCALE	1:200 @A3	REV	

dtr architects limited

94 Innes Gardens, London SW15 3AD.
Ph: 020 87892705
e-mail: mail@dtr.uk.com