


FOR PLANNING PURPOSES ONLY

To be read in conjunction with other relevant drawings and information.

Any discrepancies to be brought to the attention of the architect.

Do not scale from drawing.

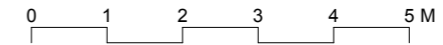

1E FREELAND ROAD  
LONDON W5 3HR

JOB

ELEVATIONS / SITE  
SECTION AS EXISTING

DWG

JOB NO 0798

DWG NO EX04

DRAWN M C

DATE 12/20

SCALE 1:100 @A3

REV

**dtr architects limited**


94 Innes Gardens, London SW15 3AD.

Ph: 020 87892705


e-mail: mail@dtr.uk.com



EAST FACING ELEVATION

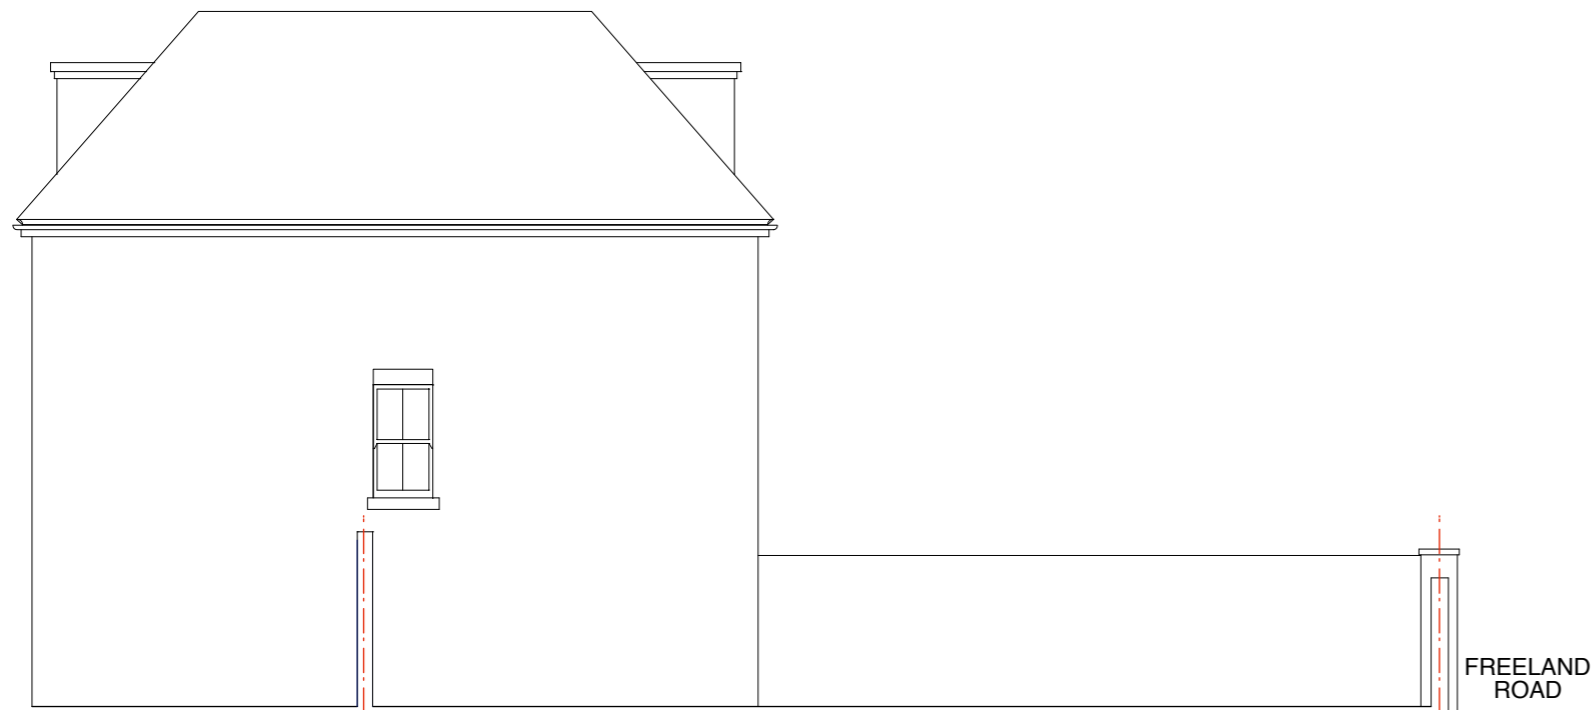

WEST FACING ELEVATION

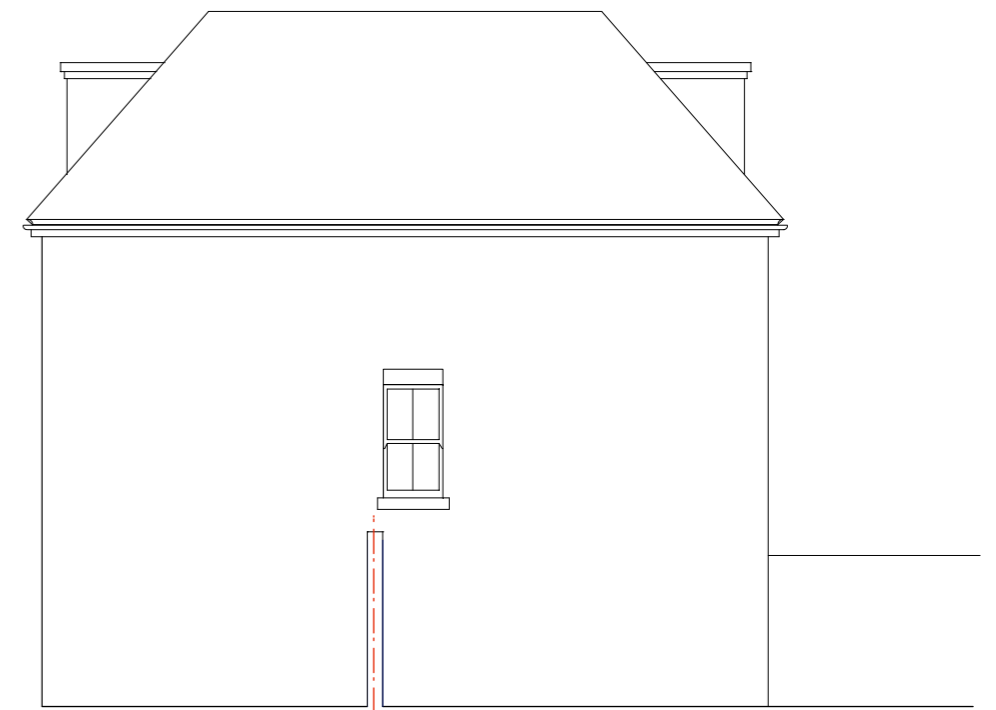

SECTION A-A