


GROUND FLOOR PLAN

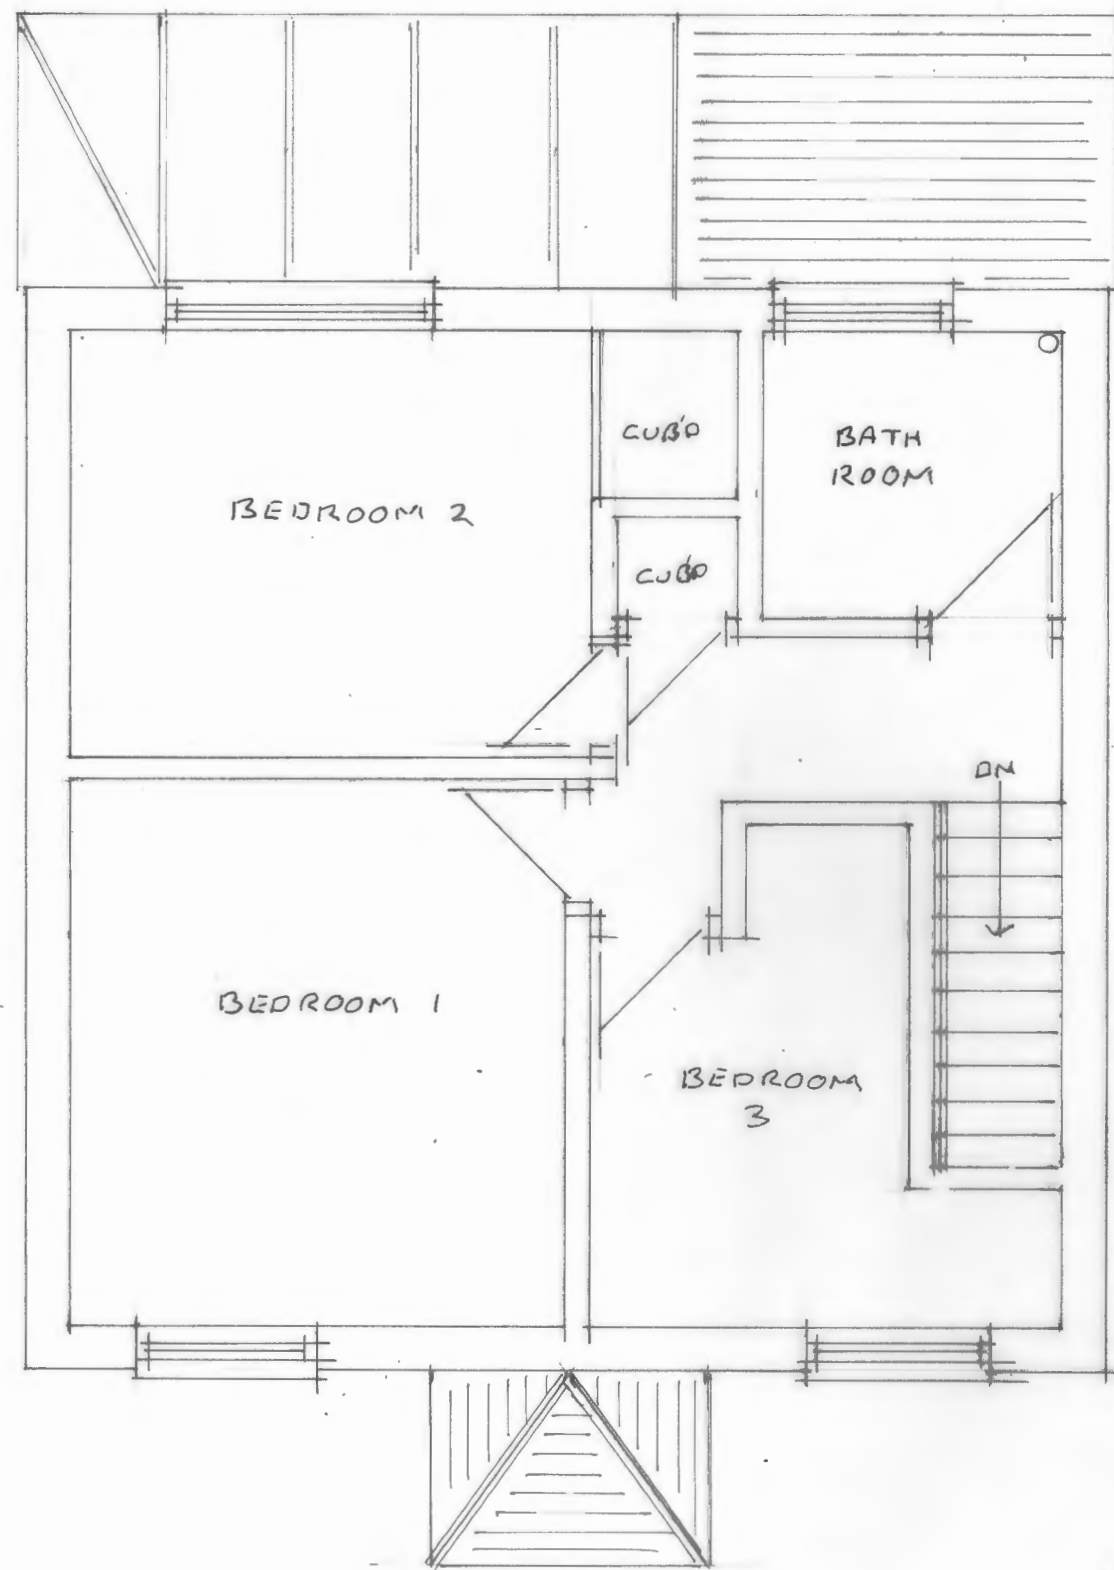

FIRST FLOOR PLAN

DRWGNO CA1 DATE:- 12-20
 ADDRESS:-
 5 TREVARRIAN MEWS
 TREVARRIAN TRB 4AU
 TITLE:-
 EXISTING PLANS
 PROPOSED SIDE
 EXTENSION



SCALE :- 1:50 @ A3
 DRWS BY GRAHAM JONES