



Building 3
Building 2
WEST ELEVATION

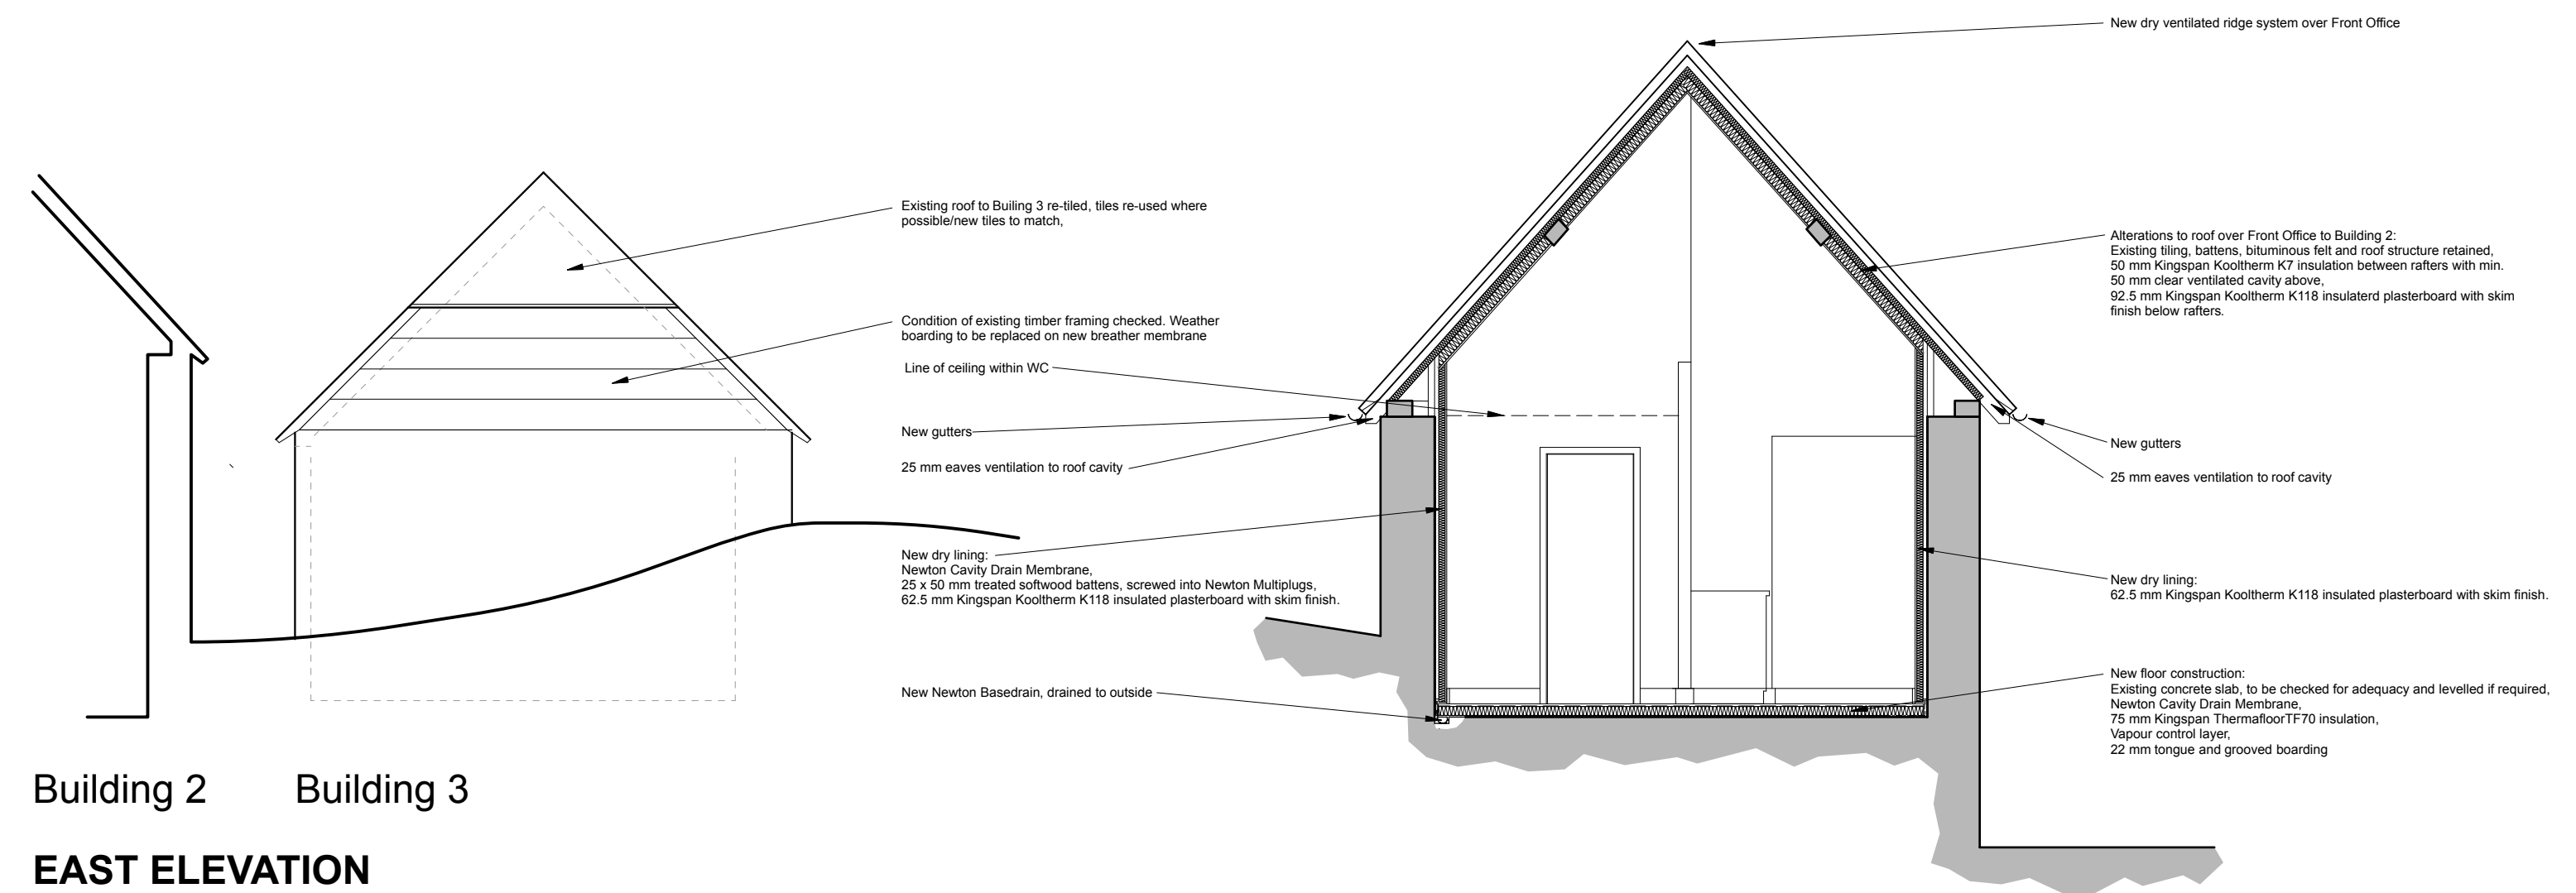


Building 2 Building 3
EAST ELEVATION


SECTION A-A

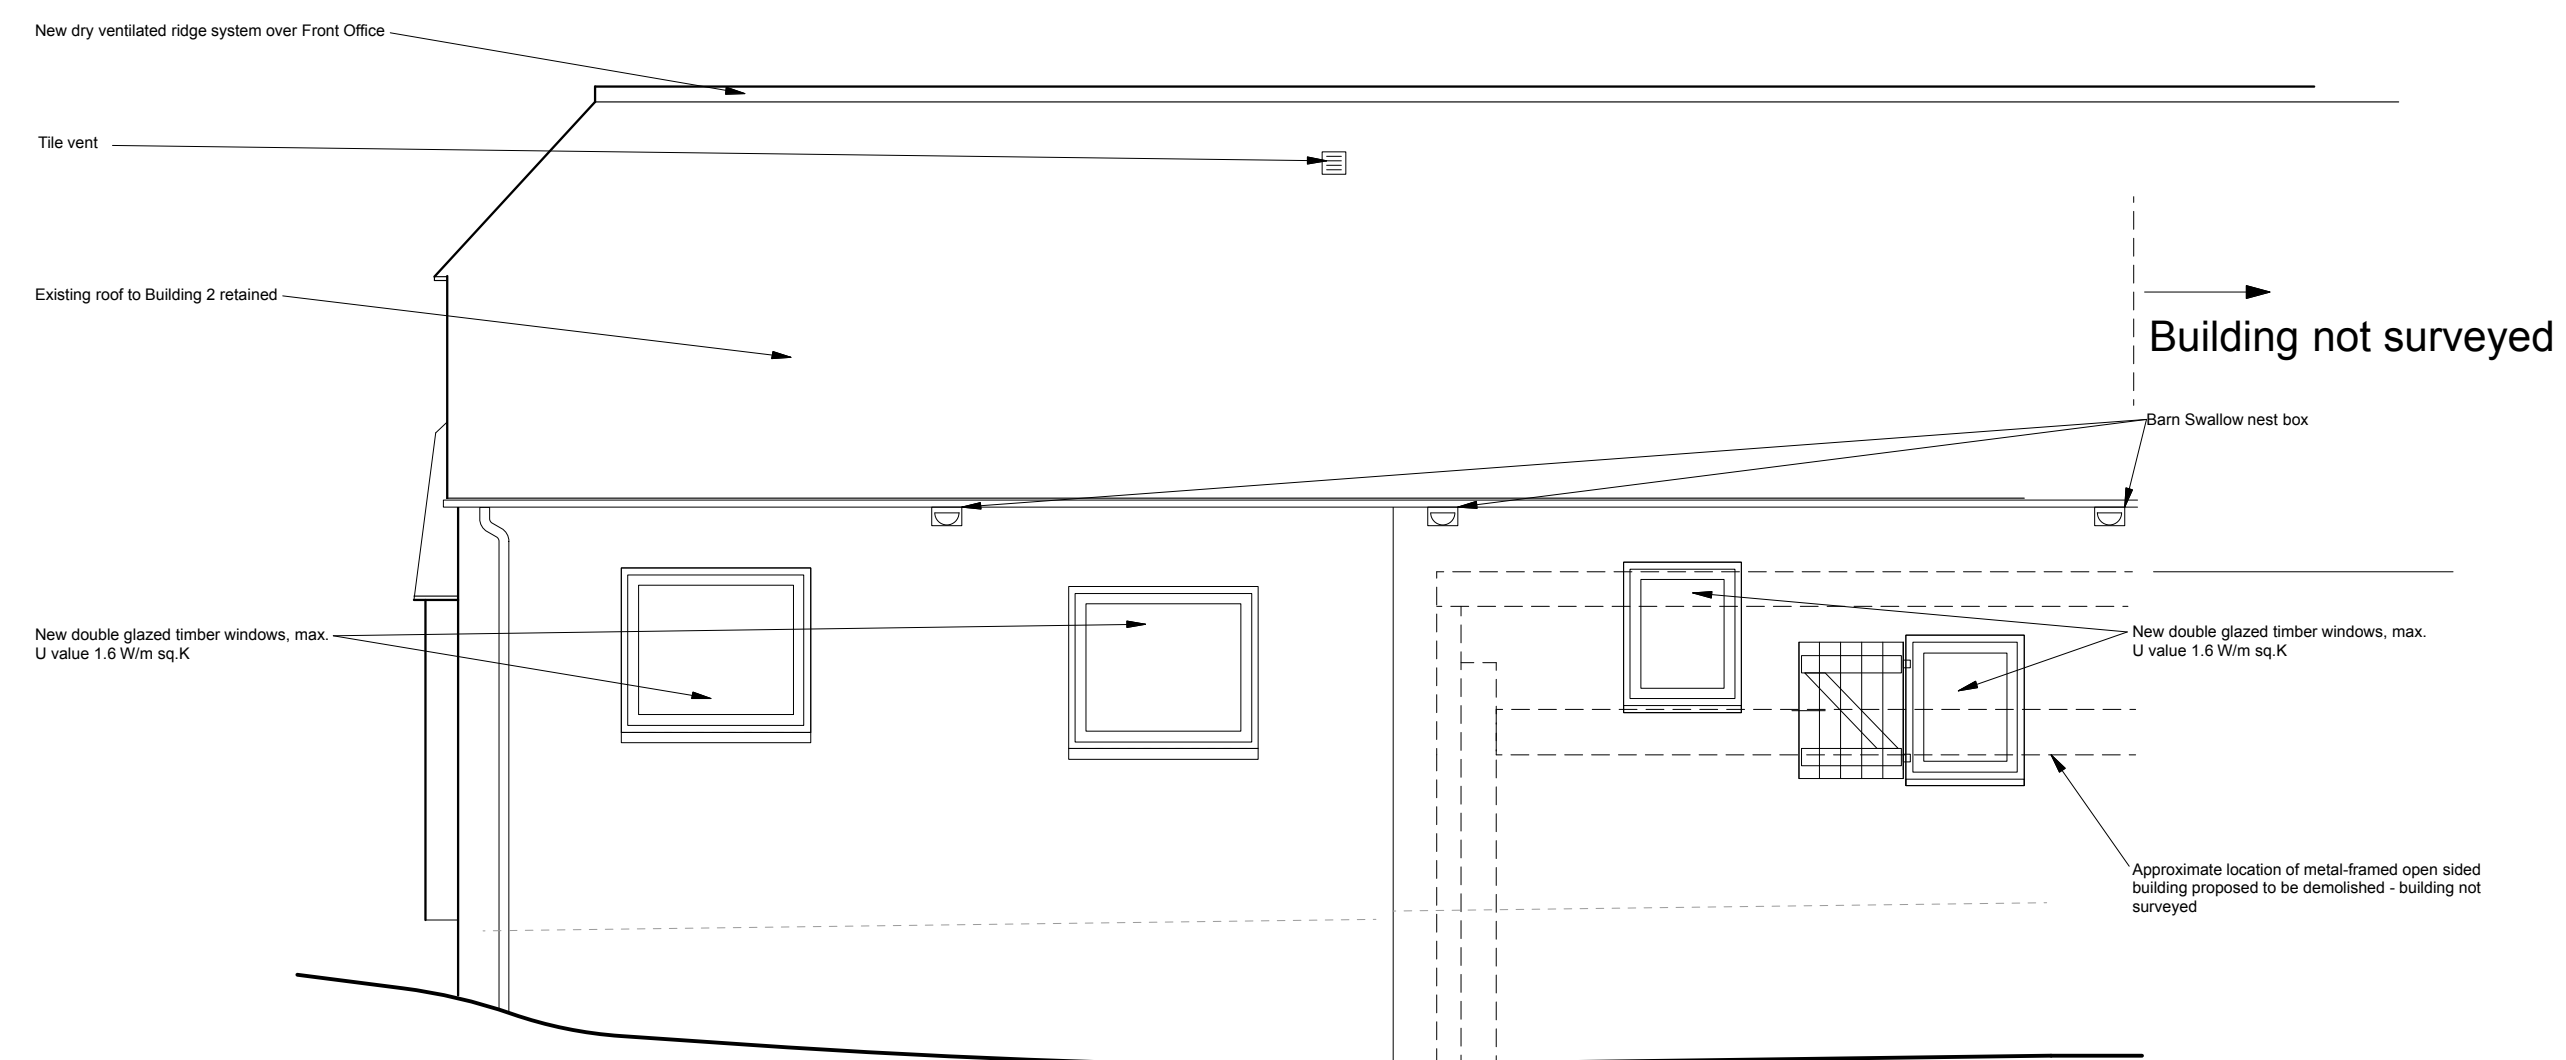


Building 2
SOUTH ELEVATION

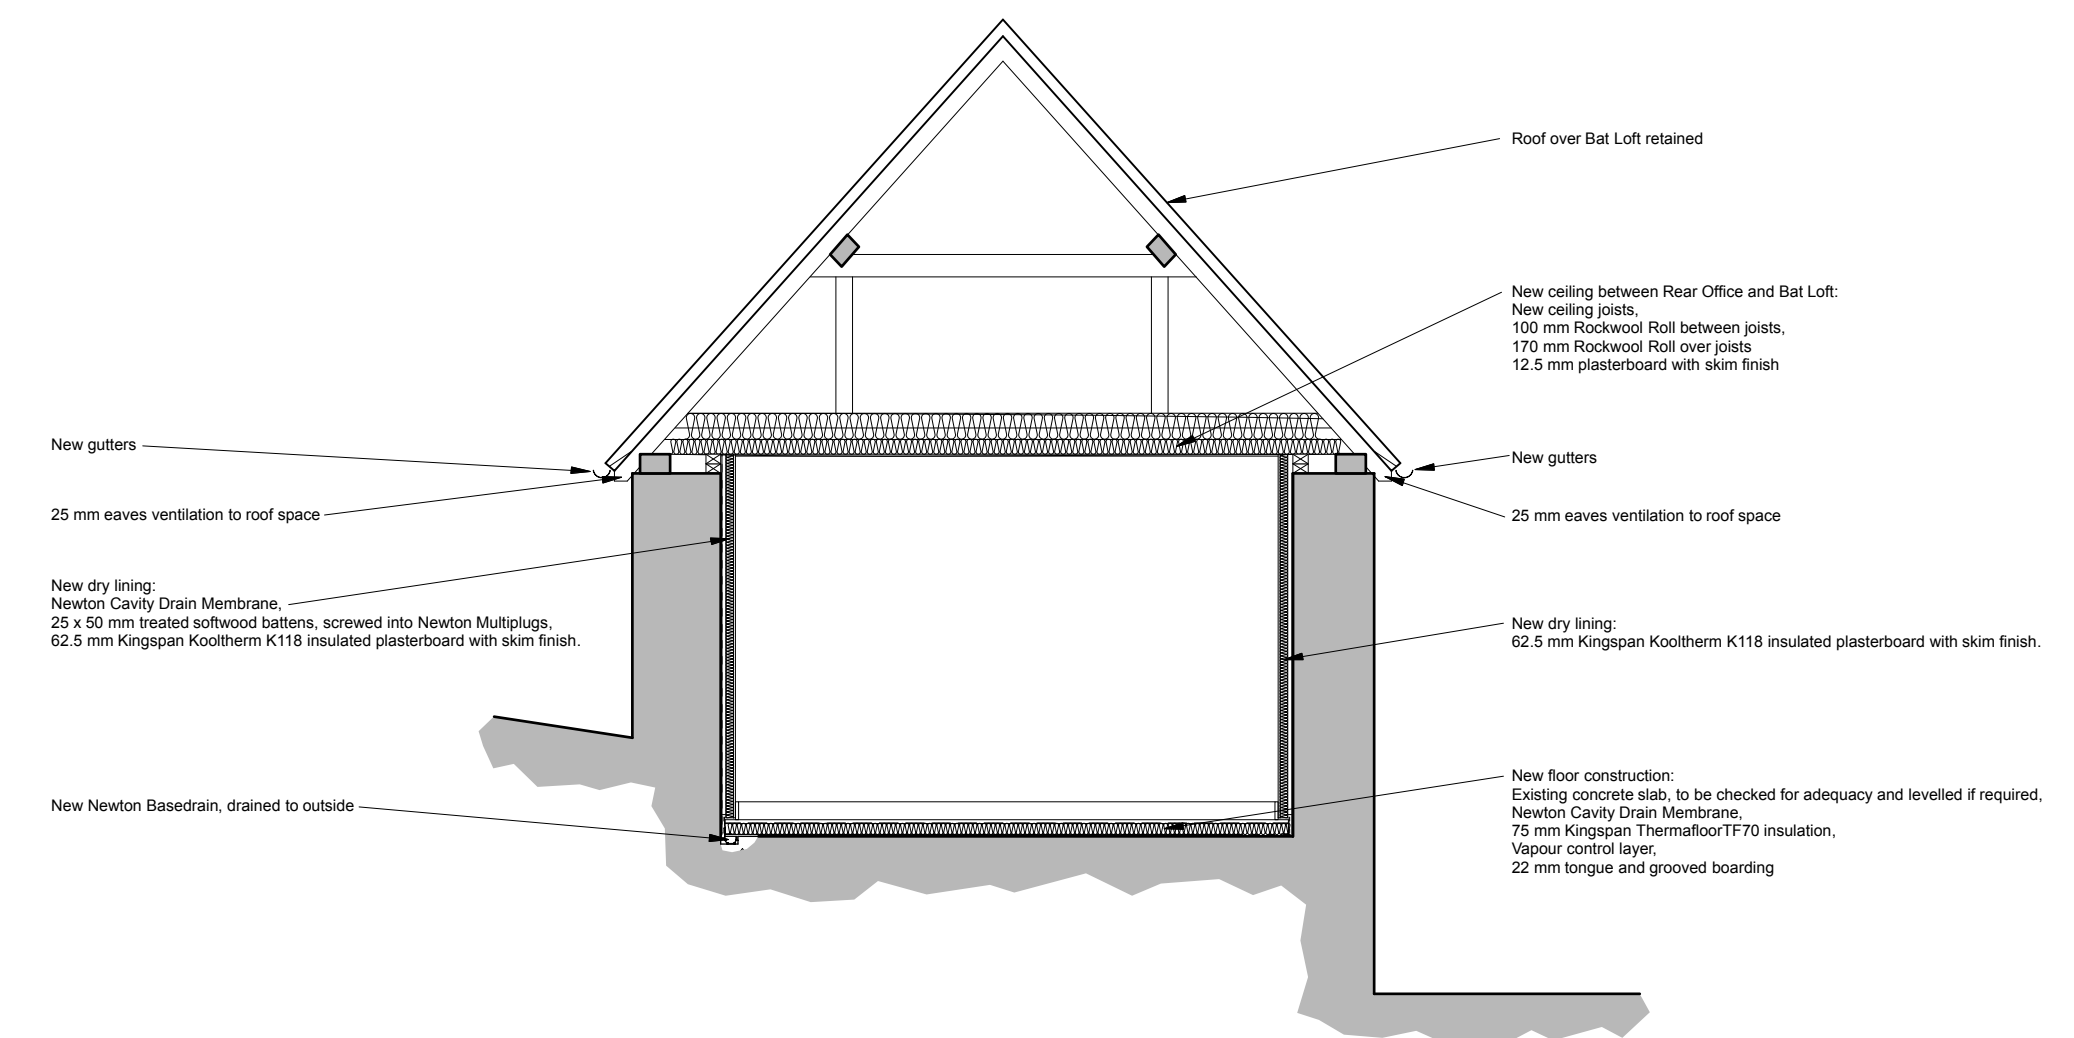

SECTION B-B

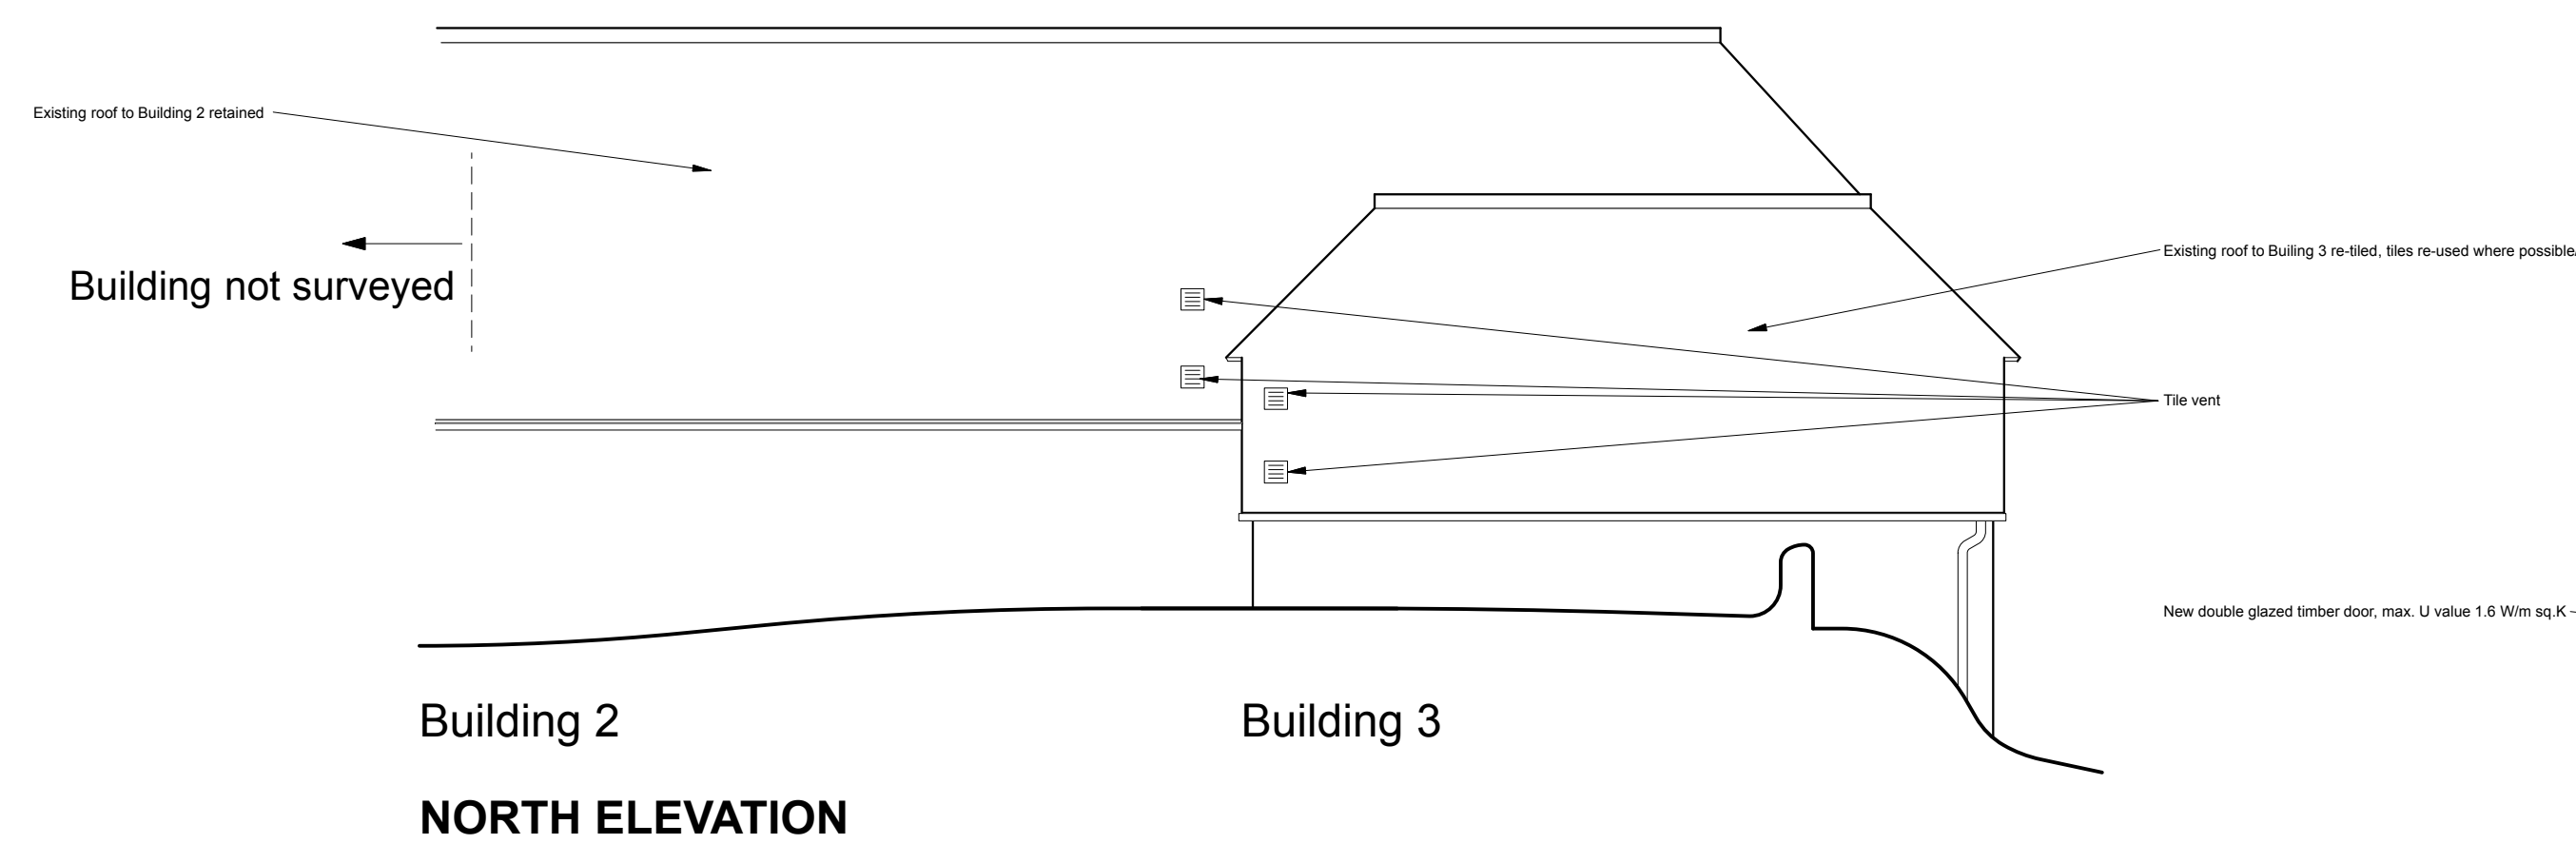

Building 2
Building 3
NORTH ELEVATION

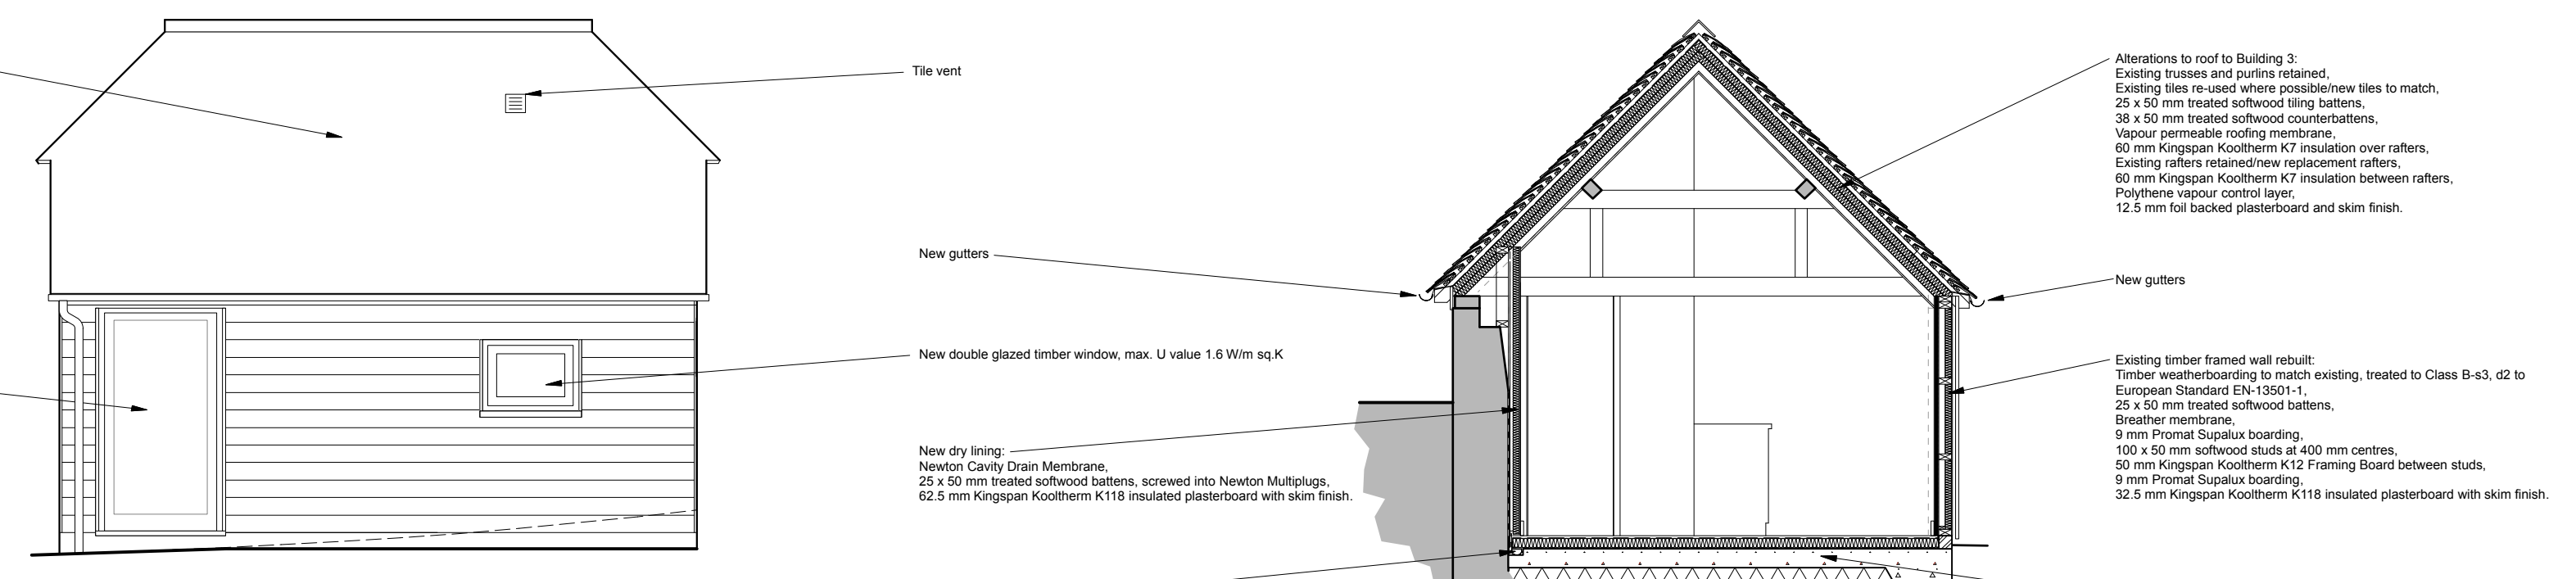

Building 3
SOUTH ELEVATION

SECTION C-C

PRELIMINARY DRAWING: NOT TO BE USED FOR CONSTRUCTION