
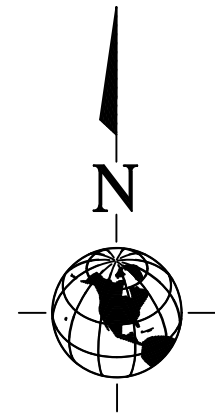


LOCATION PLAN

GARAGE AT CLARETS BARN, GARSTANG ROAD, CHURCH TOWN

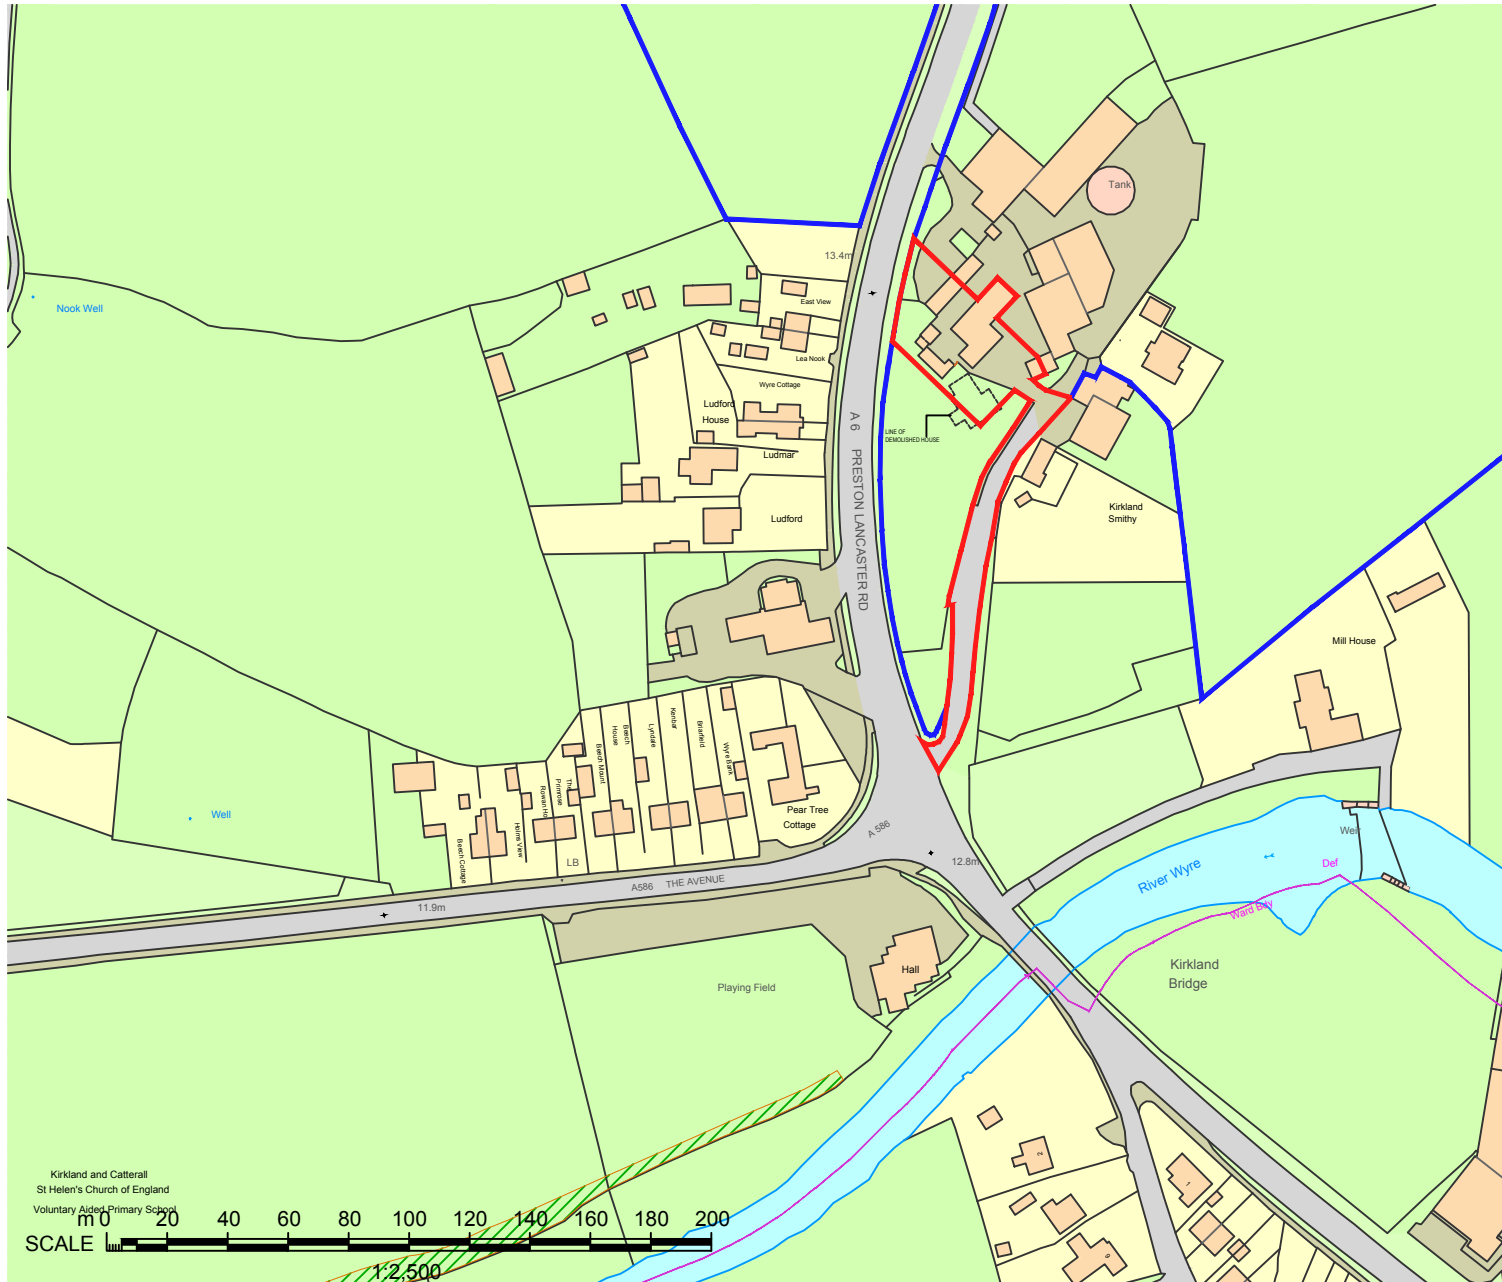

GA

planning • architecture • design

ASSOCIATES

T: 01995 604514
E: info@GrahamAnthonyAssociates.com
W: www.GrahamAnthonyAssociates.com

2 CROSTON VILLA
 HIGH STREET
 GARSTANG
 PRESTON
 PR3 1EA

CLIENT
MR. KIPPAX

DWG STATUS
PLANNING PURPOSES ONLY

DRAWING TITLE / PROJECT
**LOCATION PLAN:
 GARAGE AT CLARETS BARN, GARSTANG ROAD,
 CHURCH TOWN**

DRAWING No. **GA3191-LP-CB01**

SCALE(S)
1: 2500(A4)

DATE
JAN. 21

ALL DIMENSIONS TO BE CHECKED ON SITE AND ANY DISCREPANCIES TO BE REPORTED TO GRAHAM ANTHONY ASSOCIATES PRIOR TO PROCEEDING WITH ANY WORKS. DO NOT SCALE OFF DRAWING AND REFER TO WRITTEN DIMENSIONS. THIS DRAWING IS SUBJECT TO COPYRIGHT ©