




SECTION DETAIL 1

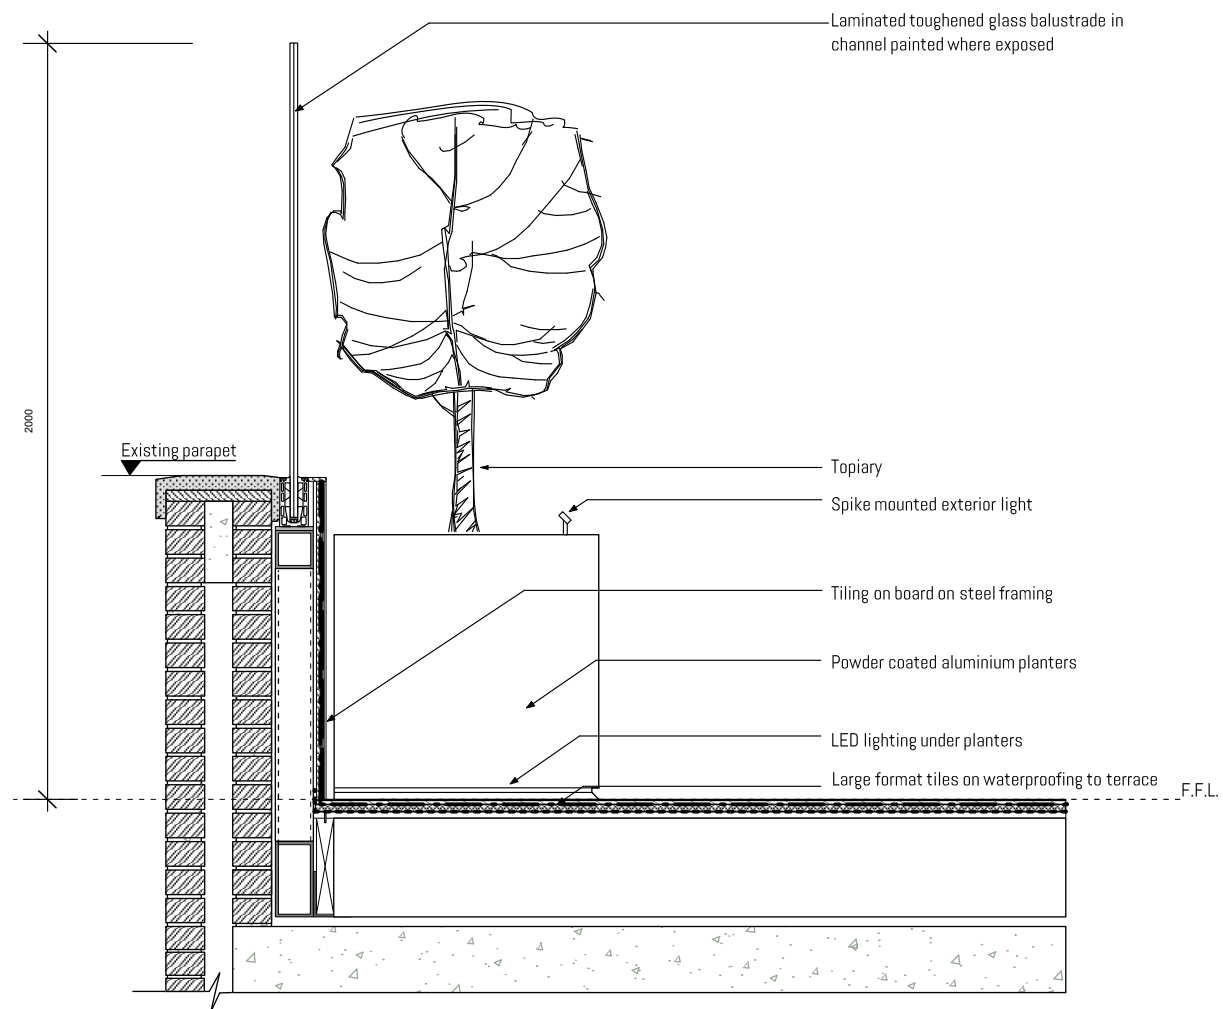


SECTION DETAIL 2

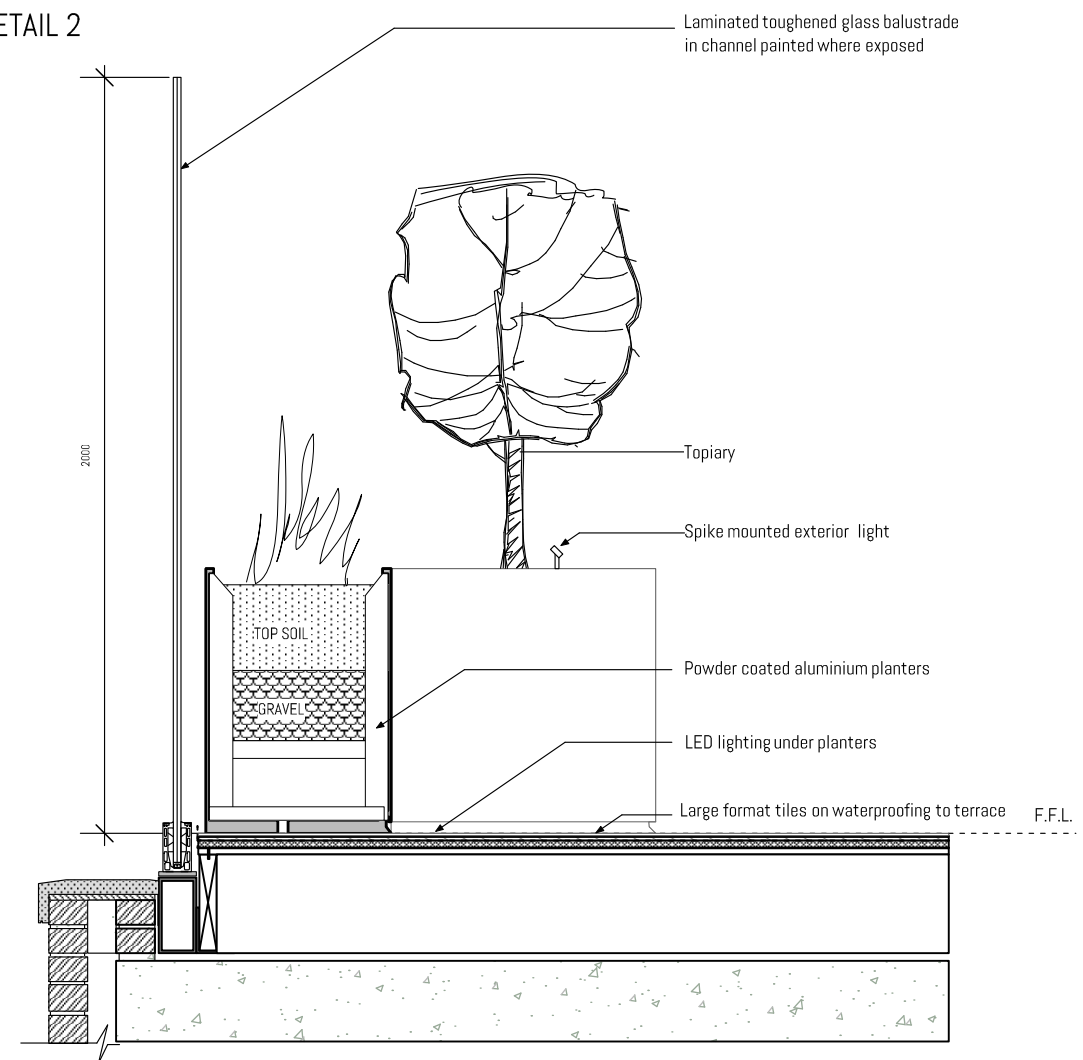

FRONTAL VIEW DETAIL 1

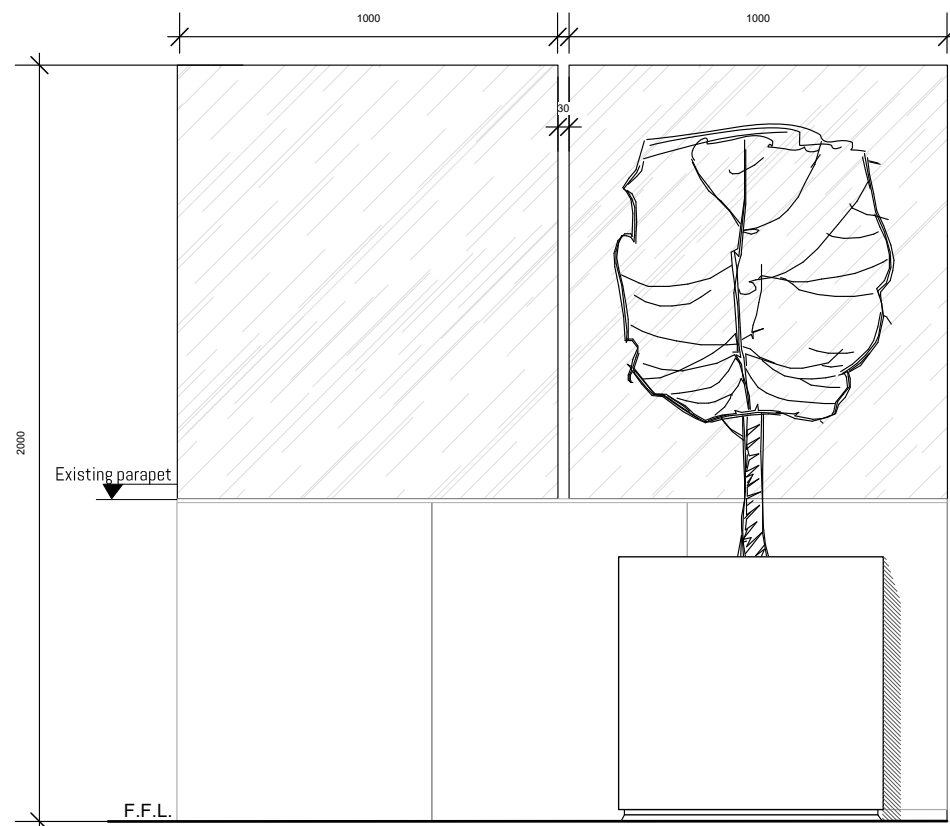

FRONTAL VIEW DETAIL 2

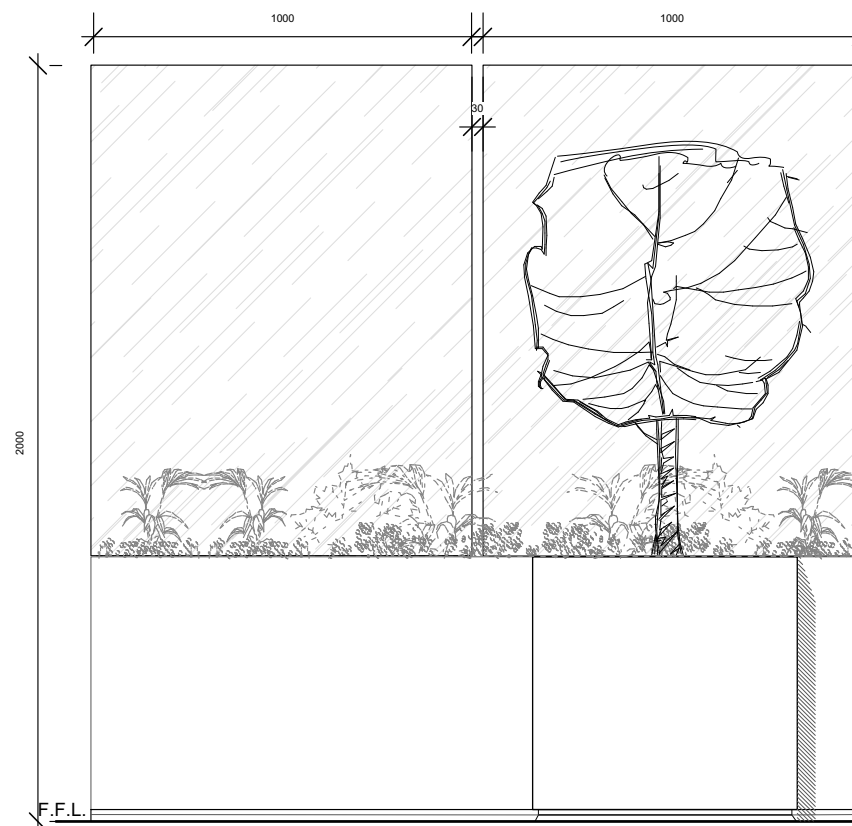

1:20 @ A3

0

0.50

1

DETAIL BALUSTRADE

Scale 1:20

Date

Drawn by

Drawing No., 015

Rev 02

General Notes

Dimensions, areas and levels where given are approximate and subject to site survey.

Do not Scale from this drawing Use figured dimensions only

All dimensions are to be checked on site. Any discrepancies are to be reported to the architect before the work commences. Figured dimensions only are to be taken from this drawing.

This drawing is to be read in conjunction with all relevant consultants' and/or specialists drawings/documents

Study on:	PLANNING
-----------	----------

Project Name and Address:

Marsham Street Flat

Flat 701, Romney House, Marsham Street, London SW1P 3DR

Client:

Drawing Title

DETAIL BALUSTRADE

Scale 1:20

Date

Drawn by

Drawing No., 015

Rev 02