



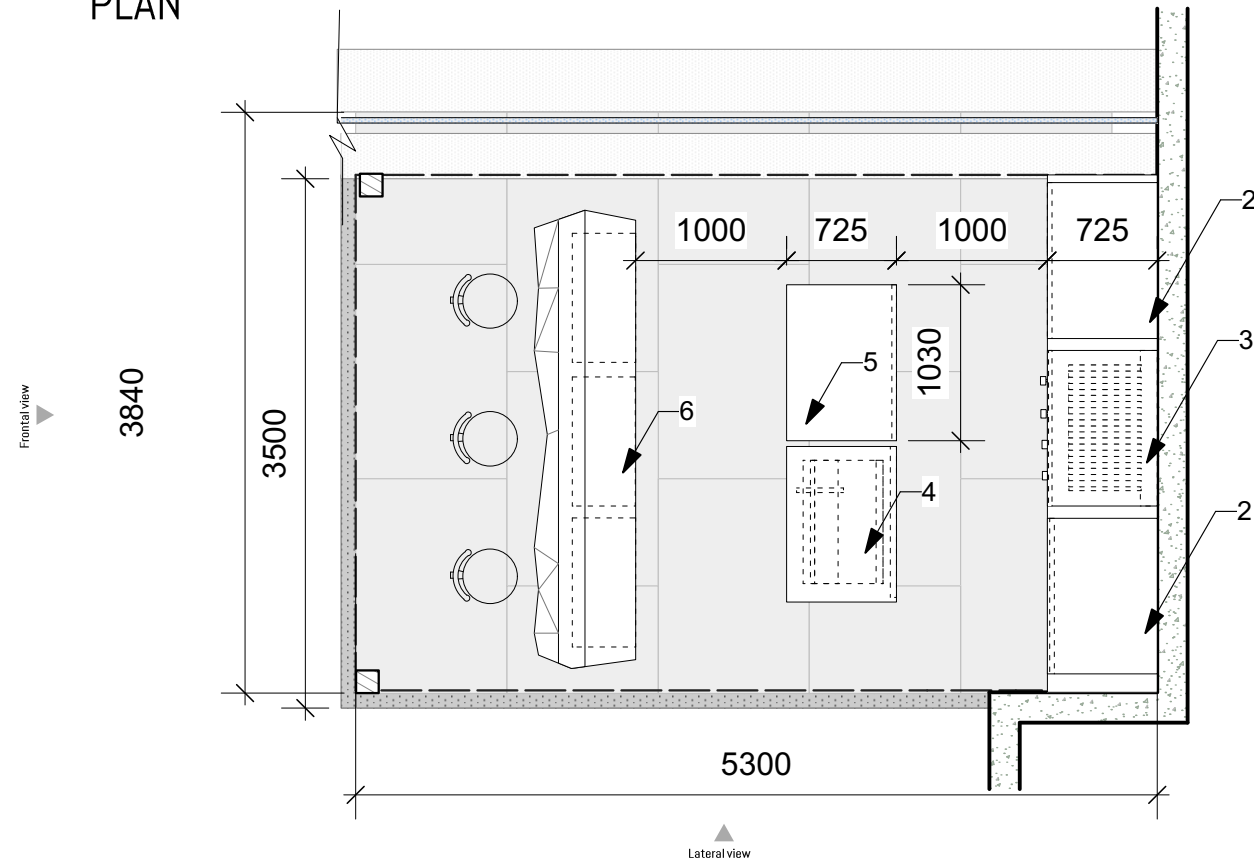


PLAN

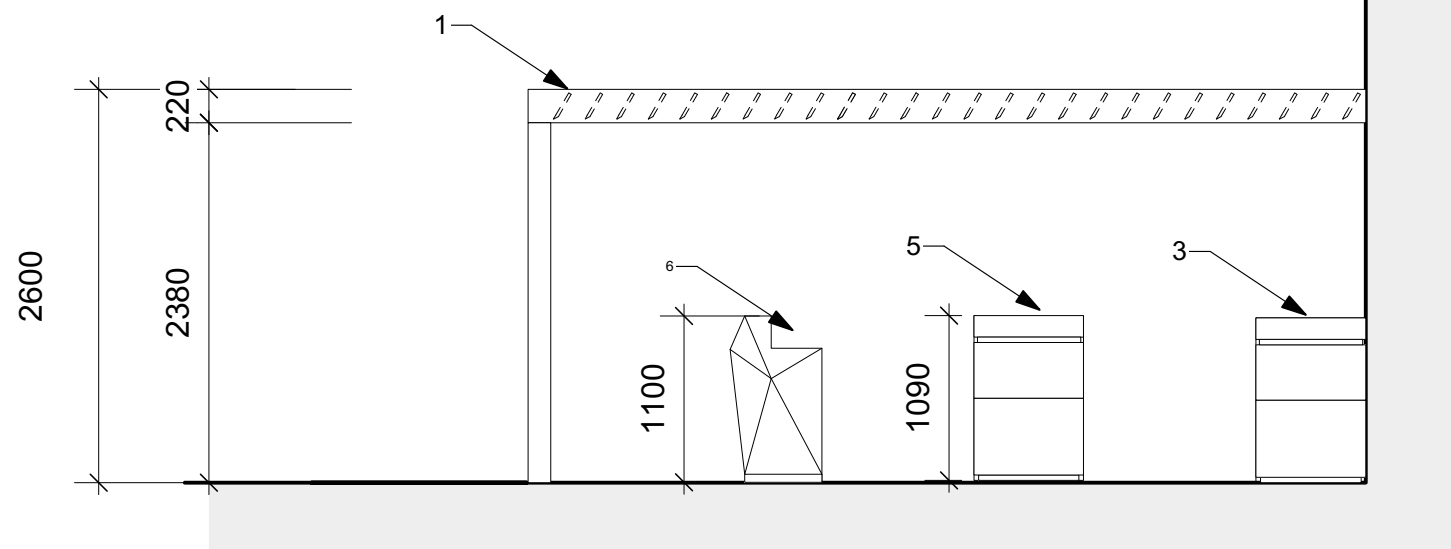

LATERAL VIEW



FRONTAL VIEW

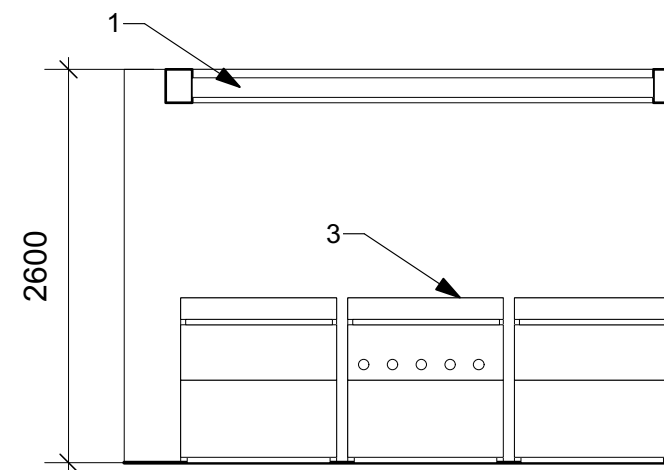

REFERENCES:

- 1-Pergola: Extruded Aluminium Structure with shading blades
- 2-Powder coated steel kitchen units: Storage cube
- 3-Powder coated steel kitchen units: Grill unit
- 4-Powder coated steel kitchen units: Sink and dishwahr
- 5-Powder coated steel kitchen units: Fridge freezer
- 6-Bespoke Bar Unit TBA

Note: All exterior kitchen units to be electric

General Notes

Dimensions, areas and levels where given are approximate and subject to site survey.

Do not Scale from this drawing Use figured dimensions only

All dimensions are to be checked on site. Any discrepancies are to be reported to the architect before the work commences. Figured dimensions only are to be taken from this drawing.

This drawing is to be read in conjunction with all relevant consultants' and/or specialists drawings/documents

Status: PLANNING

Project Name and Address:
Marshall Street Flat
Flat 701, Romney House, Marshall Street, London SW1P 3DR

Client:

Drawing Title
OUTDOOR KITCHEN DETAIL

Scale: 1:50 Date: Drawn by:

Drawing No. 016 Rev 02

1:50 @ A3

