


Scale 1:50

side windows can be omitted if required

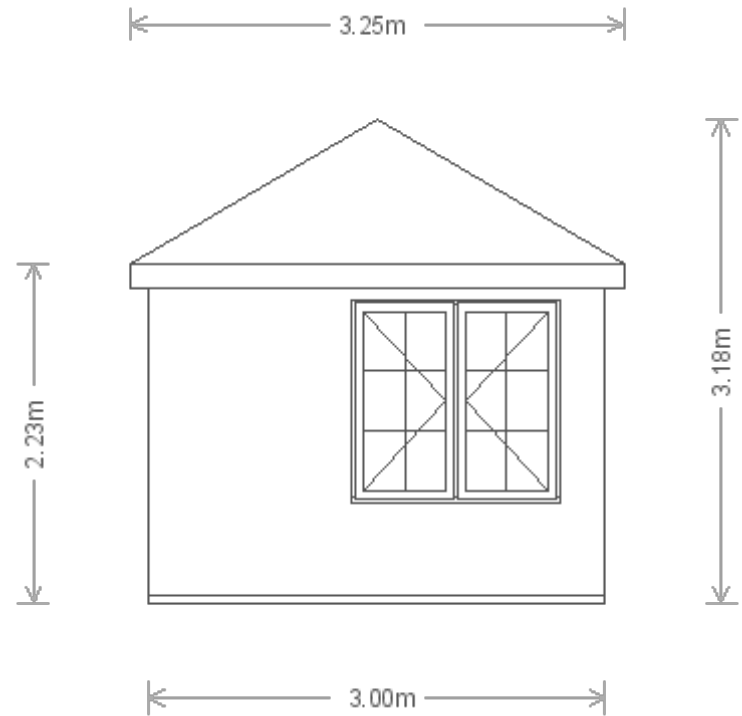

Customer Name	██████████	Building	3.0 x 4.8m Garden Room	
Customer Address	████████████████████ ████████████████████	Drawing Date	██████████	
		Drawing Title	Elevation C View	Sheet 4/[pagetotal]

